


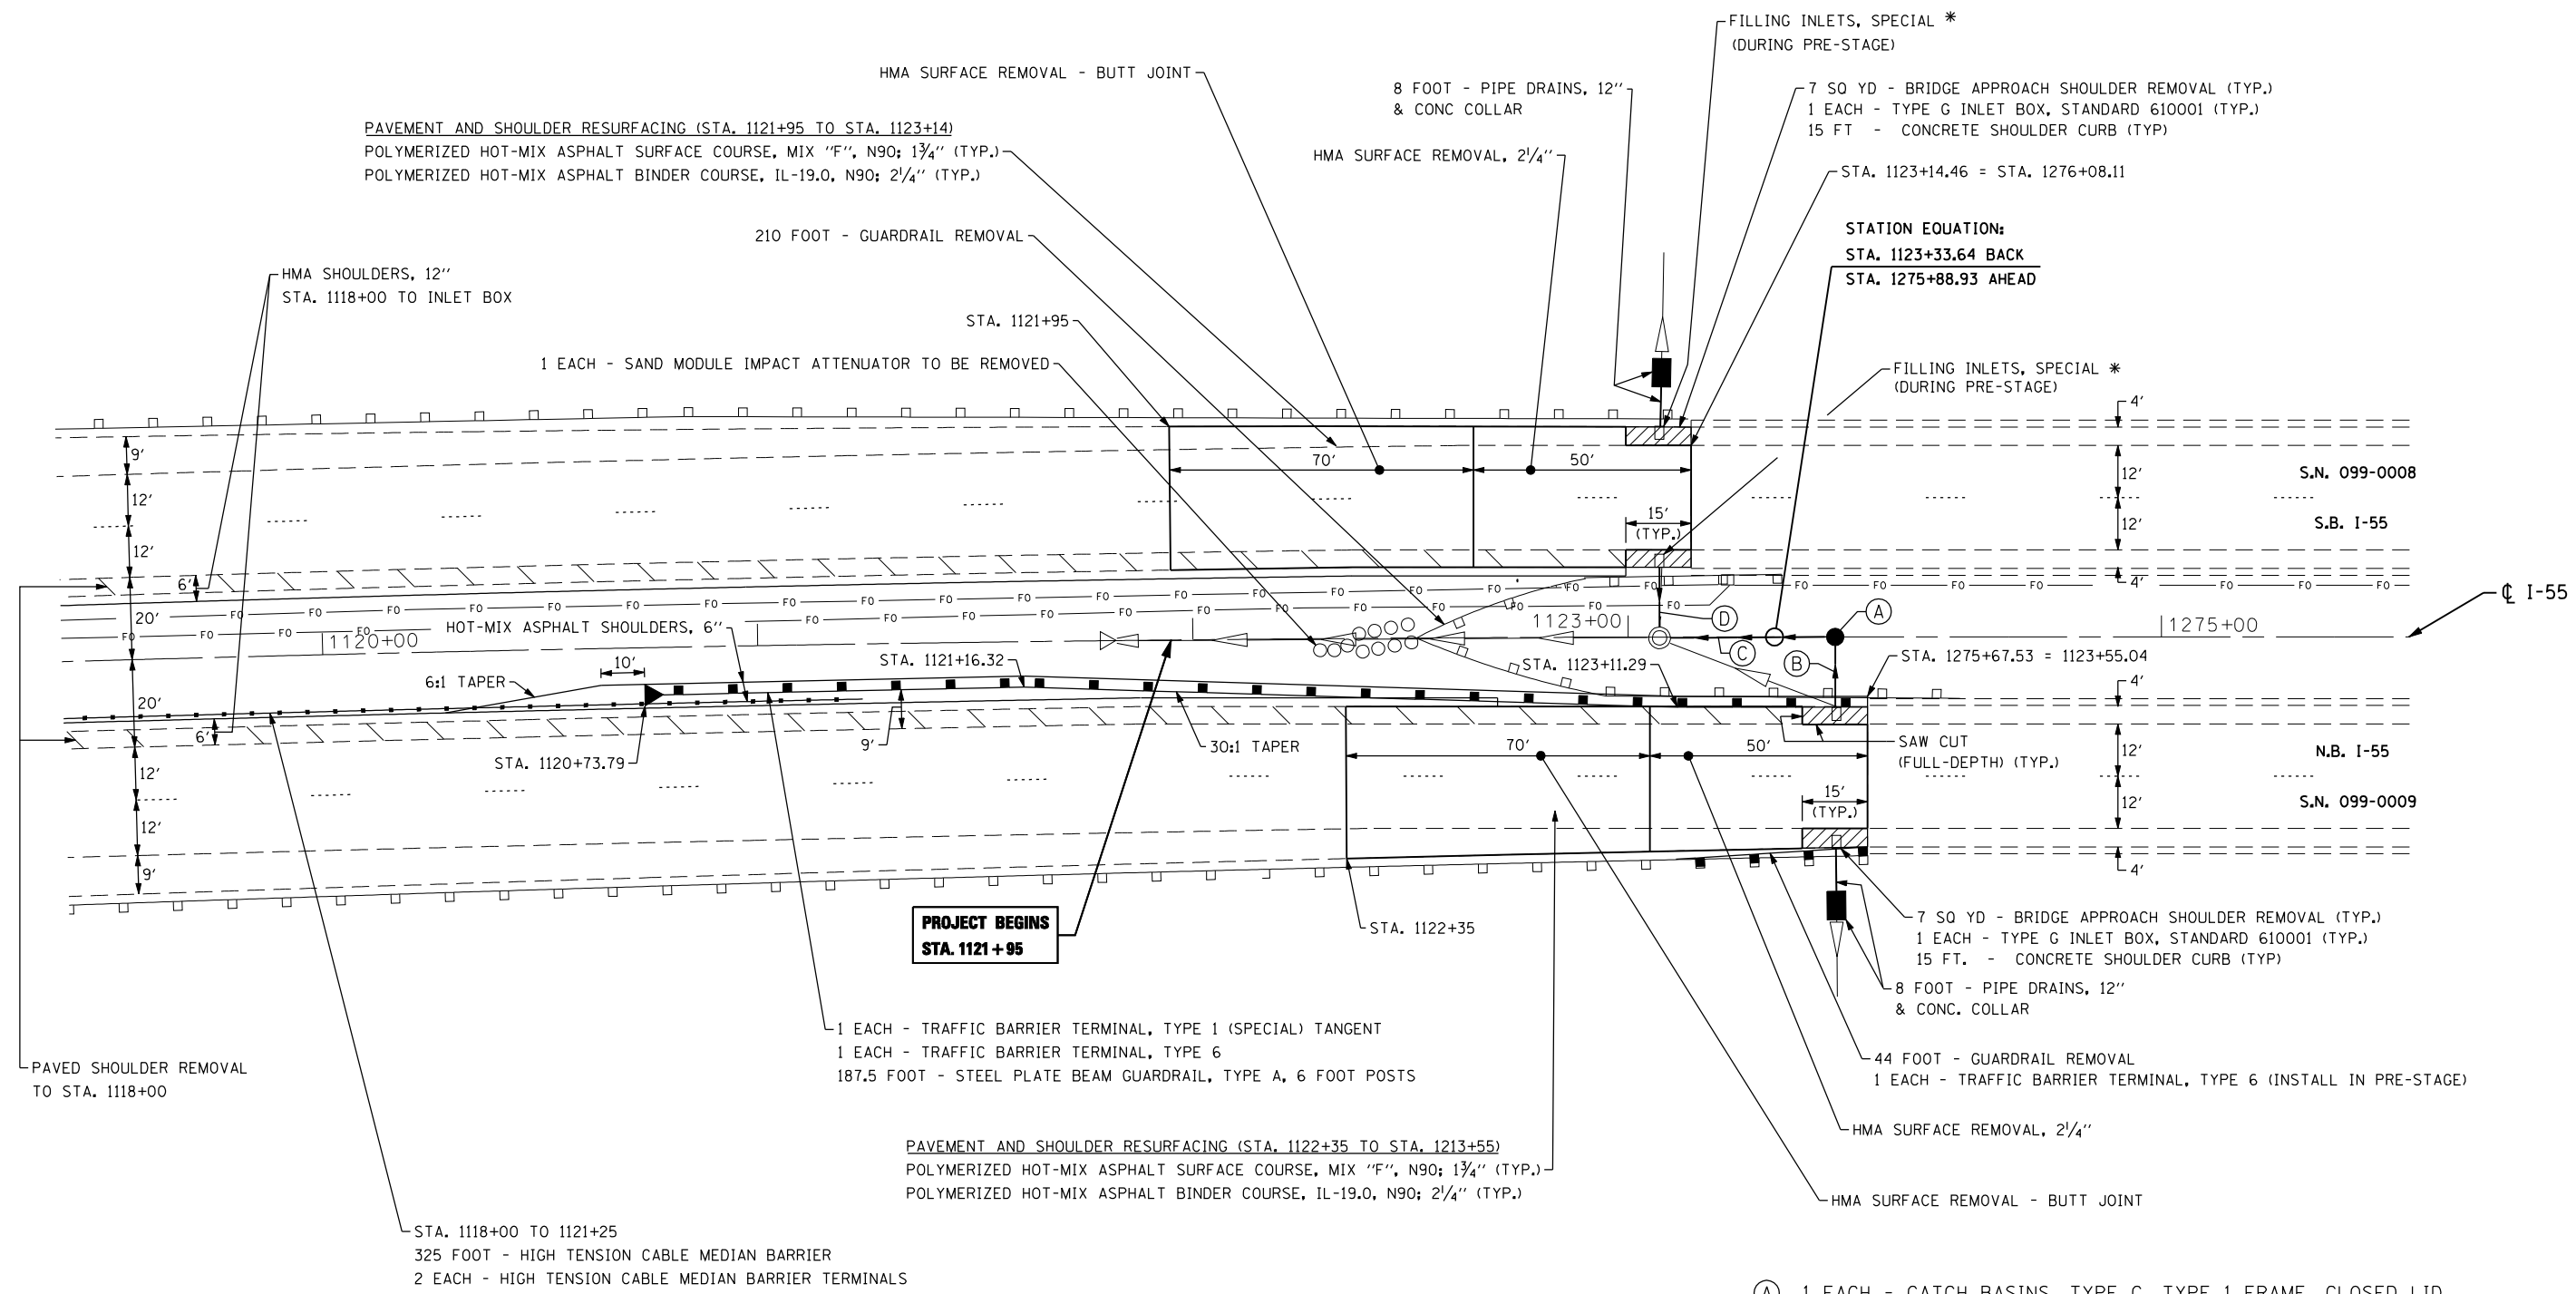

**INLET TYPE G PLACEMENT NOTE:**  
 THE PROPOSED TYPE G SHALL BE INSTALLED  
 8 FT FROM THE END OF PARAPET WALL TO AVOID ANY  
 CONFLICT WITH THE PROPOSED TRAFFIC BARRIER TERMINAL TYPE 6 POSTS.  
 THE CONTRACTOR SHALL VERIFY THIS DISTANCE WITH  
 THE GUARD RAIL INSTALLATION CONTRACTOR IN THE FIELD.



\* THE PAY ITEM "FILLING INLETS, SPECIAL" SHALL CONSIST OF THE FOLLOWING:  
 - REMOVAL AND DISPOSAL OF THE GRATE AND ALL MATERIAL IN THE INLET.  
 - PLUGGING THE OUTLET PIPE WITH BRICK AND MORTAR.  
 - FILLING THE INLET WITH HMA SURFACE COURSE, MIX "D", N70 AND PLACING SURFACE COURSE TO PROVIDE A LEVEL DRIVING SURFACE ON THE SHOULDER.

- (A) 1 EACH - CATCH BASINS, TYPE C, TYPE 1 FRAME, CLOSED LID  
NOTE: CONTRACTOR SHALL DETERMINE RIM AND INVERT ELEVATION PRIOR TO ORDERING STRUCTURE
- (B) 16 FOOT - PIPE DRAINS, 12"
- (C) 36 FOOT - PIPE DRAINS, 12"
- (D) 16 FOOT - PIPE DRAINS, 12"

FILE NAME = D160R62-sht-pln.dgn  
 USER NAME = IDOT  
 PLOT SCALE = 40,0000' / IN.  
 PLOT DATE = 1/18/2013

**CHRISTIAN ROGE & ASSOCIATES, INC.**  
 ENGINEERS-PLANNERS-SURVEYORS  
 211 WEST WACKER DRIVE  
 CHICAGO, ILLINOIS 60606  
 PHONE: (312)372-2023 FAX: (312)372-8274

DESIGNED - S.J.P.	REVISED -
DRAWN - A.C.S.	REVISED -
CHECKED - M.P.	REVISED -
DATE - JANUARY 17, 2013	REVISED -

**STATE OF ILLINOIS  
 DEPARTMENT OF TRANSPORTATION**

**PROPOSED PLAN  
 I-55**

SCALE: 1" = 20'    SHEET NO. 1 OF 2 SHEETS    STA.    TO STA.

F.A.I. RTE.	SECTION	COUNTY	TOTAL SHEETS	SHEET NO.
55	87B, D-BR-1	WILL	106	32
FED. ROAD DIST. NO. 1 ILLINOIS FED. AID PROJECT			CONTRACT NO. 60R62	