



EXISTING DECK CROSS SECTION THRU APPROACH SPANS
Spans 1, 2, 3 & 7

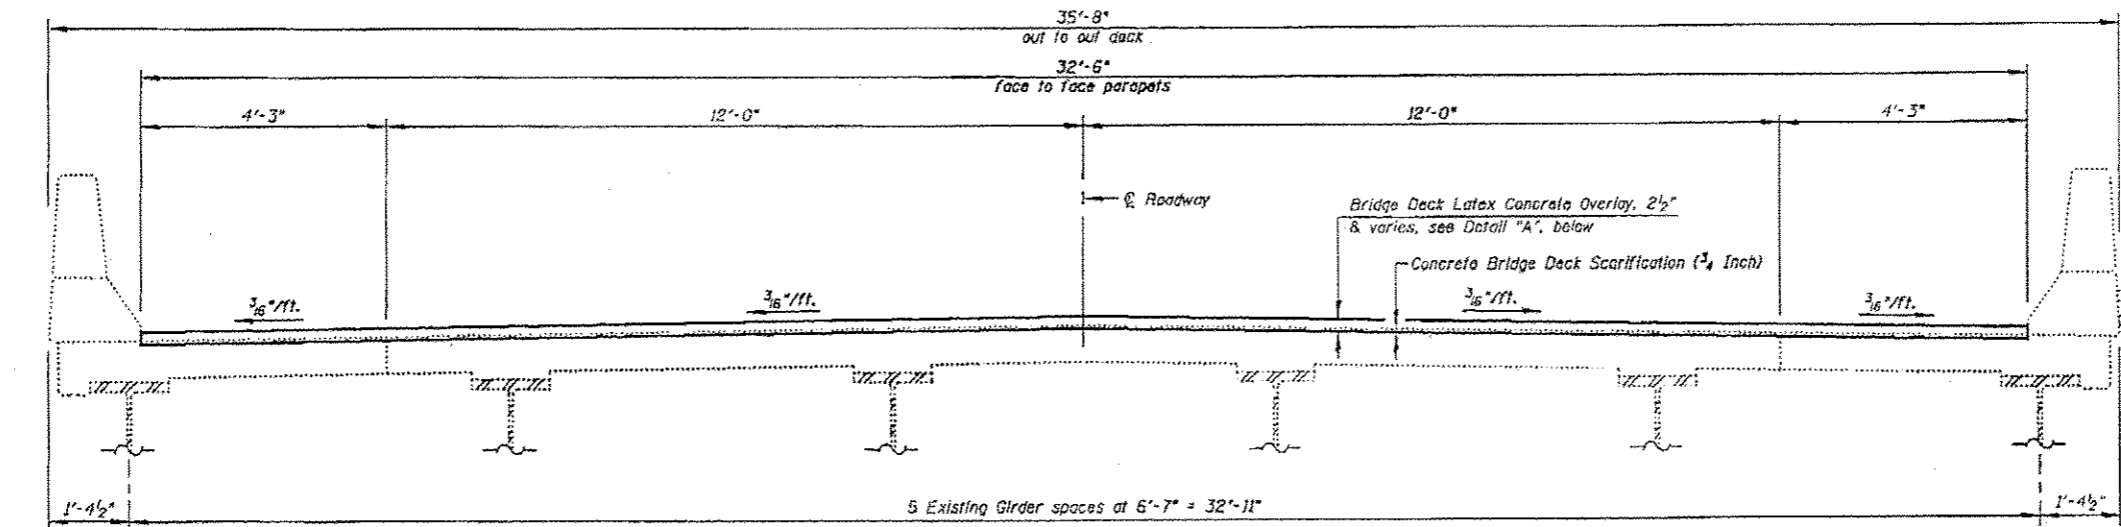

PROPOSED DECK CROSS SECTION THRU APPROACH SPANS
Spans 1, 2, 3 & 7

NOTE
(For S.H. 099-0008 (South Bound))
2-1/2" Rigid Steel Conduits PVC Coated attached to East side of the Parapet Wall. The Contractor shall temporarily support the conduits, at the bridge joints, while the Parapets are being replaced. Cast included with Concrete Removal.

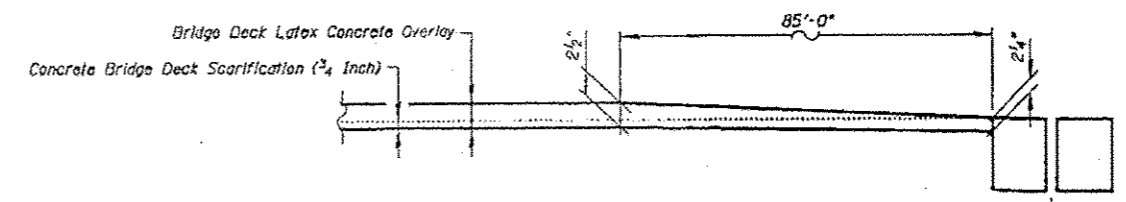

DETAIL "A"

Notes
See Proposed Sections on Sheets S25 & S29.
Cost of additional scarification in this area included with Concrete Bridge Deck Scarification (3/8 Inch).

FILE NAME = I:\B30831-85 over Des Planes\Structural\CRG\Sheet\0160862-83-rsect-appro-dgn

CHRISTIAN-ROGE & ASSOCIATES, INC.

USER NAME = IDGT	DESIGNED - J.C.N./B.N.S./J.W.	REVISED -
PLLOT SCALE = 50.00000' / IN.	CHECKED - B.N.S./J.W.	REVISED -
PLLOT DATE = 3/19/2013	DRAWN - F.M.	REVISED -
	DATE - MARCH 20, 2013	REVISED -

**STATE OF ILLINOIS
DEPARTMENT OF TRANSPORTATION**

**CROSS SECTIONS-APPROACH SPANS
STRUCTURE NO'S. 099-0008 & 099-0009**

SHEET NO. 53 OF 560 SHEETS

F.A.I. RTE.	SECTION	COUNTY	TOTAL SHEETS	SHEET NO.
55	87B, D-BR-1	WILL	106	42
			CONTRACT NO. 60R62	
ILLINOIS FED. AID PROJECT				