


DECK PLAN - SPAN 1

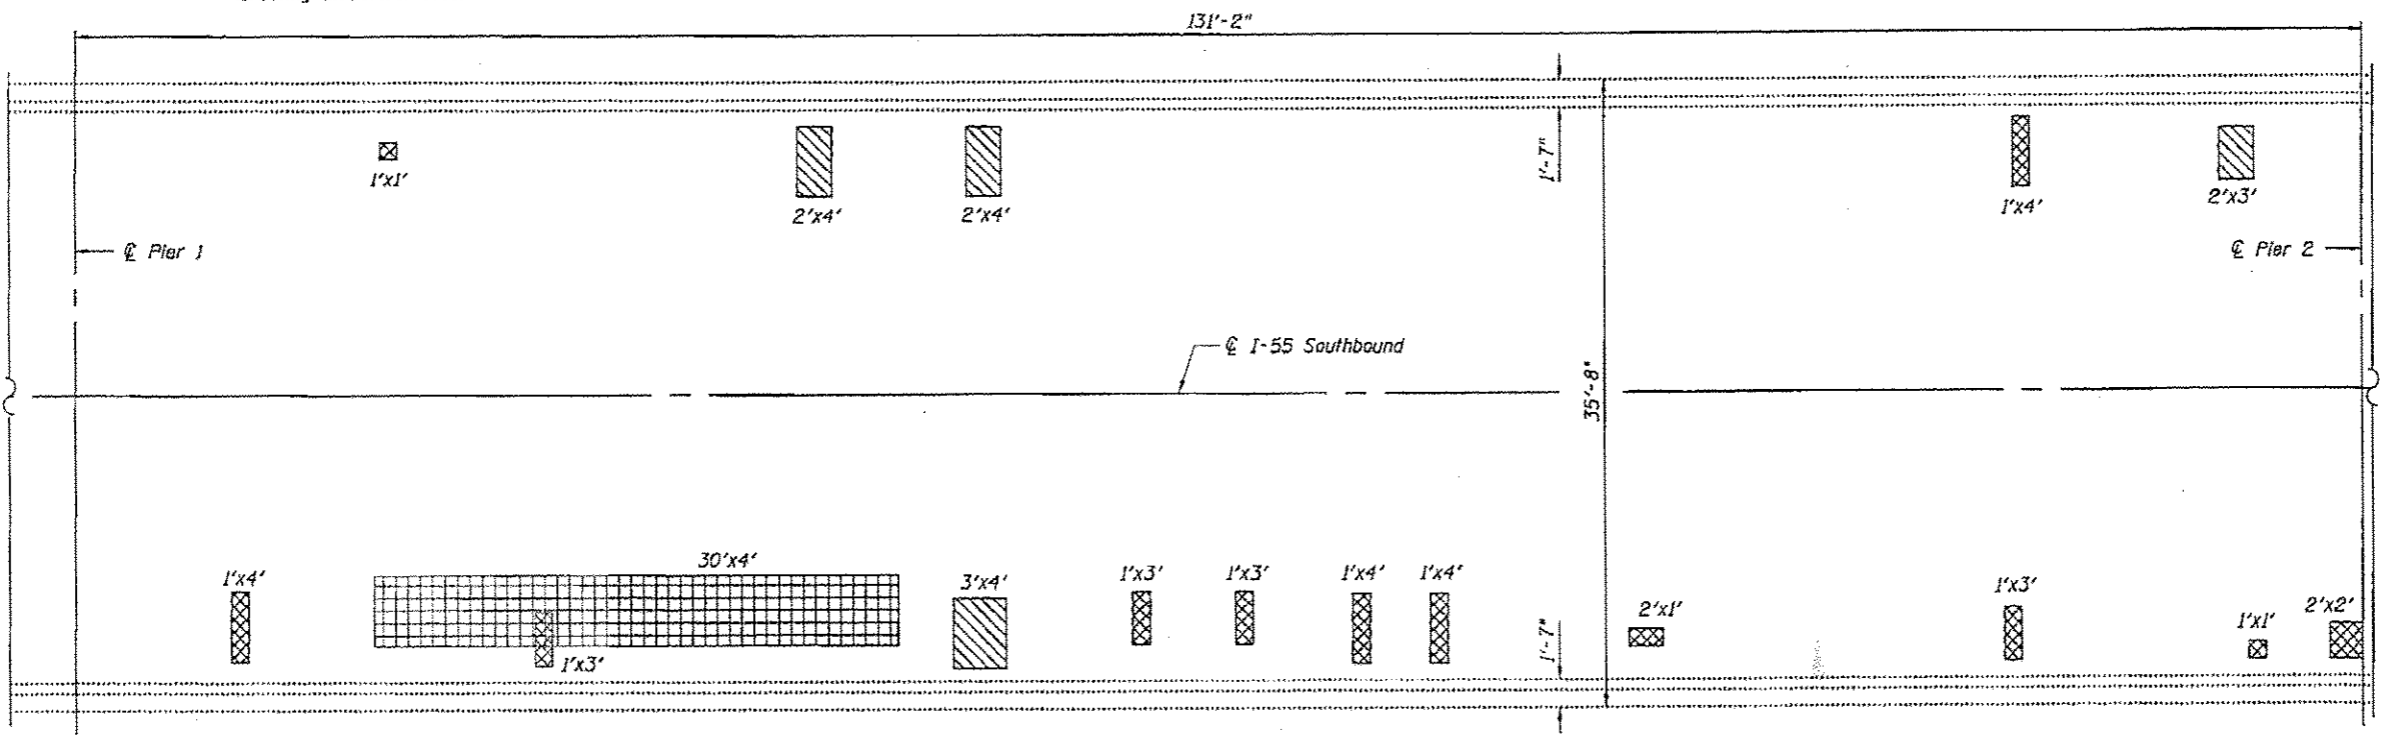

DECK PLAN - SPAN 2

- LEGEND:**
- Deck Slab Repair (Full Depth, Type I)
  - Deck Slab Repair (Full Depth, Type II)
  - \*Deck Slab Repair (Partial)
- \*For Information Only in Spans 1 & 2*

**BILL OF MATERIAL**

DESCRIPTION	UNIT	TOTAL
Deck Slab Repair (Full Depth, Type I)	Sq Yd	9
Deck Slab Repair (Full Depth, Type II)	Sq Yd	8

FILE NAME = I:\102103.1-55 over Des Plans\Structural\CARD Sheets\166R62-55-SB DR. Plan-1.dgn

**CHRISTIAN-ROGE & ASSOCIATES, INC.**

USER NAME = IDOT	DESIGNED - J.C.N./B.N.S./J.W.	REVISED -
PLOT SCALE = 1/8" = 1' / 1/4"	CHECKED - B.N.S./J.W.	REVISED -
PLOT DATE = 3/15/2013	DRAWN - F.W.	REVISED -
	DATE - JANUARY 16, 2013	REVISED -

**STATE OF ILLINOIS  
DEPARTMENT OF TRANSPORTATION**

**DECK PLAN REPAIRS - SOUTHBOUND-1  
STRUCTURE NO. 099-0008**  
SHEET NO. 55 OF 560 SHEETS

P.A.I. R/E	SECTION	COUNTY	TOTAL SHEETS	SHEET NO.
55	87B, D-BR-1	WILL	106	44
			CONTRACT NO. 60R62	
ILLINOIS FED. AID PROJECT				