


**DECK PLAN - SPAN 4/5 (PP6-PP12)**

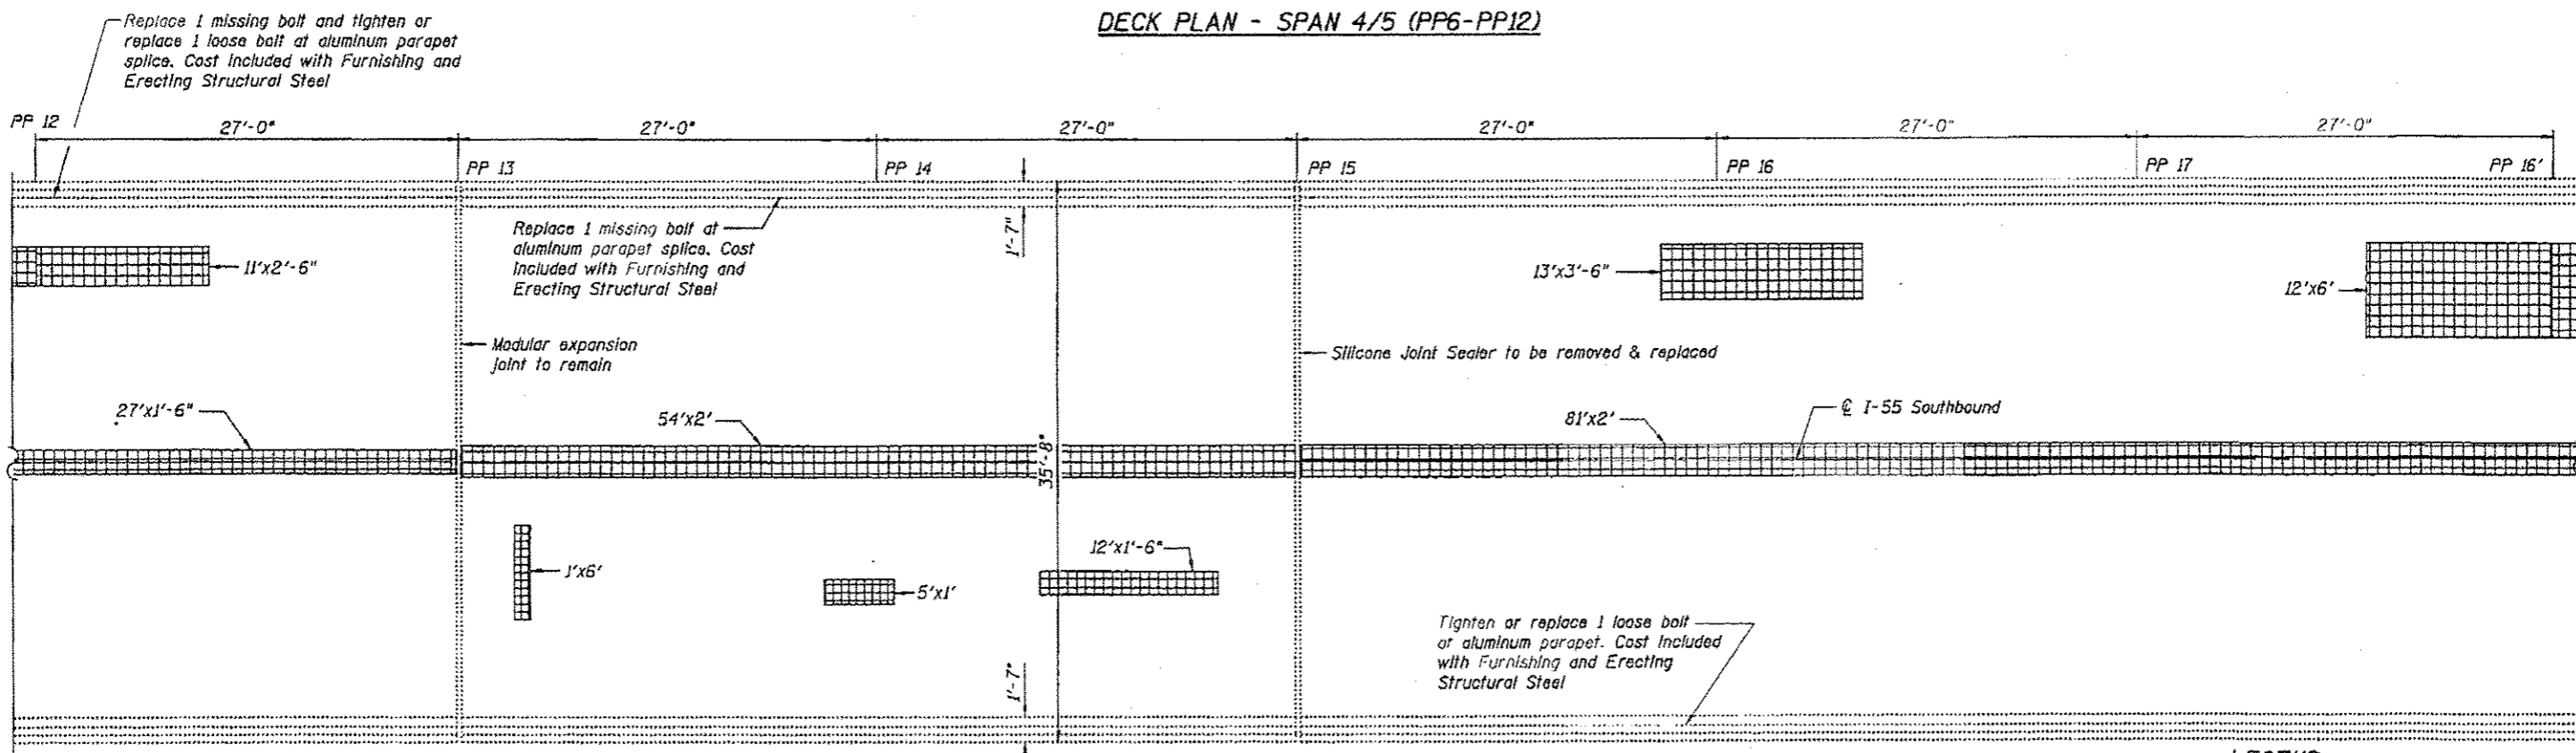

**DECK PLAN - SPAN 5 (PP12-PP16')**

**BILL OF MATERIAL**

DESCRIPTION	UNIT	TOTAL
Deck Slab Repair (Partial)	sq Yd	98

**LEGEND:**

- Deck Slab Repair (Full Depth, Type I)
- Deck Slab Repair (Full Depth, Type II)
- Deck Slab Repair (Partial)

FILE NAME = I:\183183-1-55 over Des Plans\Structural\CA00 Sheets\016R62-87-SB-DE-Plan-III.dgn

**CHRISTIAN-ROGE & ASSOCIATES, INC.**

USER NAME = 100T	DESIGNED - J.C.N./B.N.S./J.W.	REVISED -
PLOT SCALE = 1/8" = 1'-0"	CHECKED - B.N.S./J.W.	REVISED -
PLOT DATE = 3/19/2013	DRAWN - P.M.	REVISED -
	DATE - JANUARY 16, 2013	REVISED -

**STATE OF ILLINOIS  
DEPARTMENT OF TRANSPORTATION**

**DECK PLAN REPAIRS - SOUTHBOUND-III  
STRUCTURE NO. 099-0008**

SHEET NO. 57 OF 560 SHEETS

F.A.I. RTE. 55	SECTION 87B, D-BR-1	COUNTY WILL	TOTAL SHEETS 106	SHEET NO. 46
			CONTRACT NO. 60R62	
ILLINOIS FED. AID PROJECT				