


DECK PLAN - SPAN 5 (PP16'-PP10')

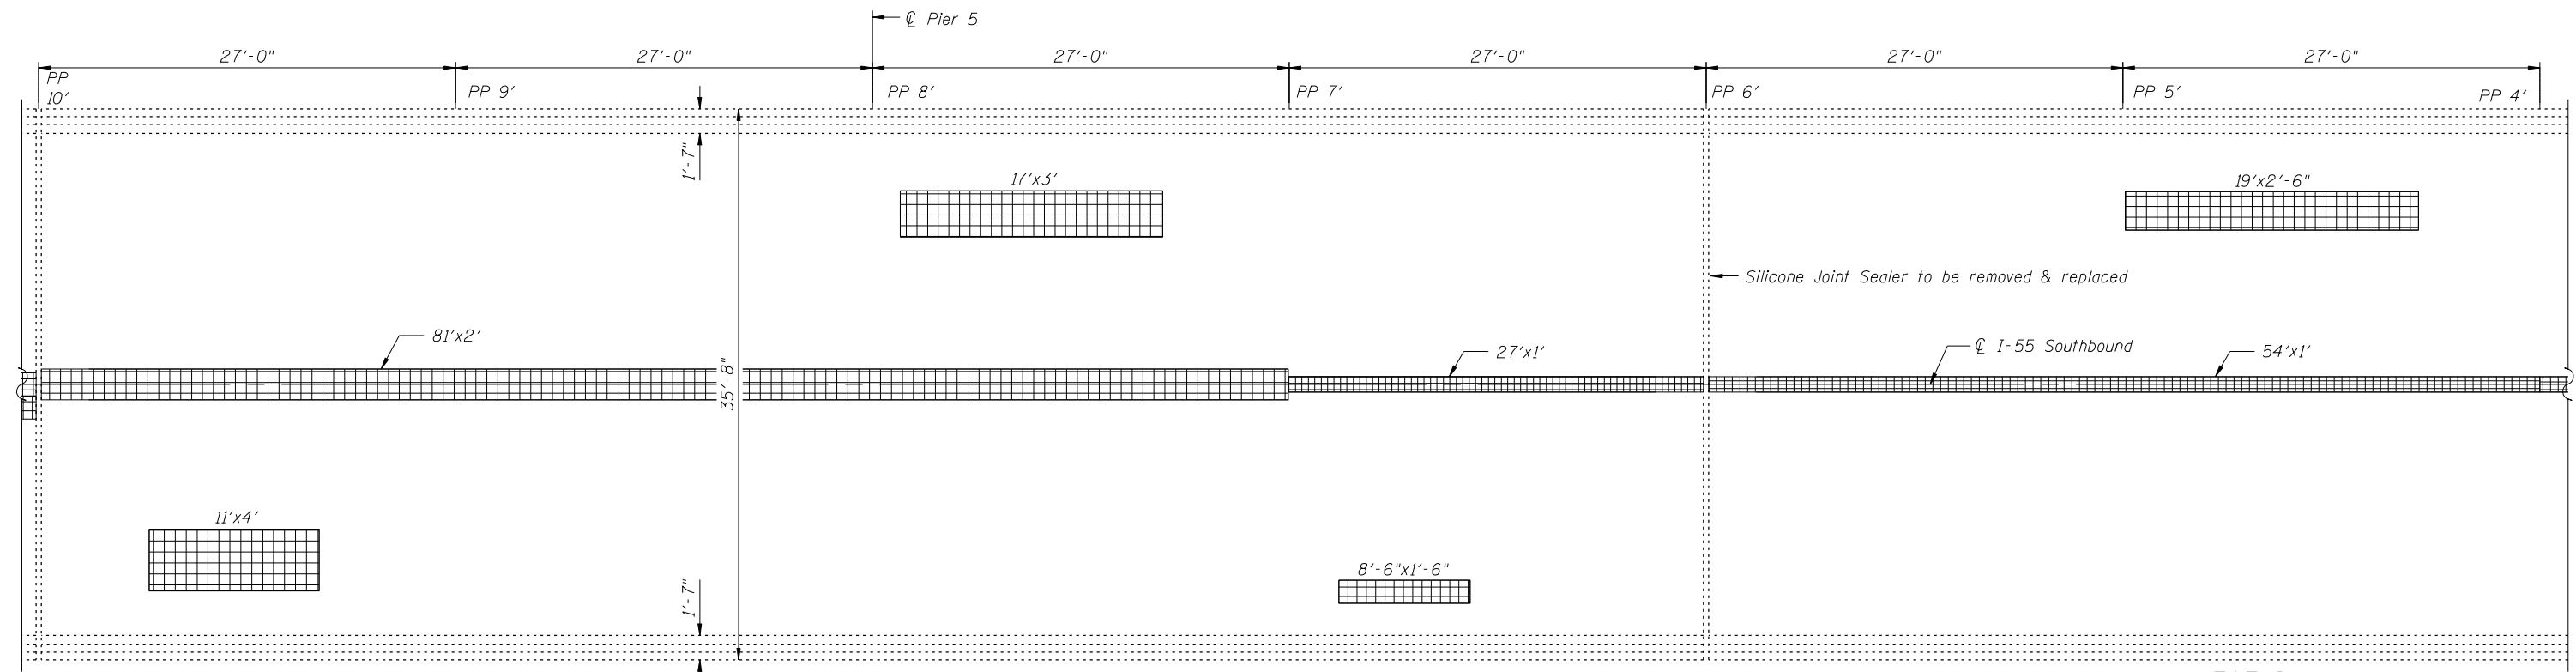

DECK PLAN - SPAN 5/6 (PP10'-PP4')

BILL OF MATERIAL

DESCRIPTION	UNIT	TOTAL
Deck Slab Repair (Partial)	sq Yd	95

LEGEND:

- Deck Slab Repair (Full Depth, Type I)
- Deck Slab Repair (Full Depth, Type II)
- Deck Slab Repair (Partial)

FILE NAME = :I:\03103.1-55 over des planes\Structural\CADD Sheets\160R62-08-SB.Dk.Plan-IV.dgn



USER NAME = IDOT	DESIGNED - J.C.N./B.N.S./J.W.	REVISED -
PLOT SCALE = 0:2.0000 '1' / IN.	CHECKED - B.N.S./J.W.	REVISED -
PLOT DATE = 1/18/2013	DRAWN - F.M.	REVISED -
	DATE - JANUARY 16, 2013	REVISED -

STATE OF ILLINOIS  
DEPARTMENT OF TRANSPORTATION

DECK PLAN REPAIRS - SOUTHBOUND-IV  
STRUCTURE NO. 099-0008

SHEET NO. S8 OF S60 SHEETS

F.A.I. RTE.	SECTION	COUNTY	TOTAL SHEETS	SHEET NO.
55	87B, D-BR-I	WILL	106	47
CONTRACT NO. 60R62				
ILLINOIS FED. AID PROJECT				