


DECK PLAN - SPAN 1

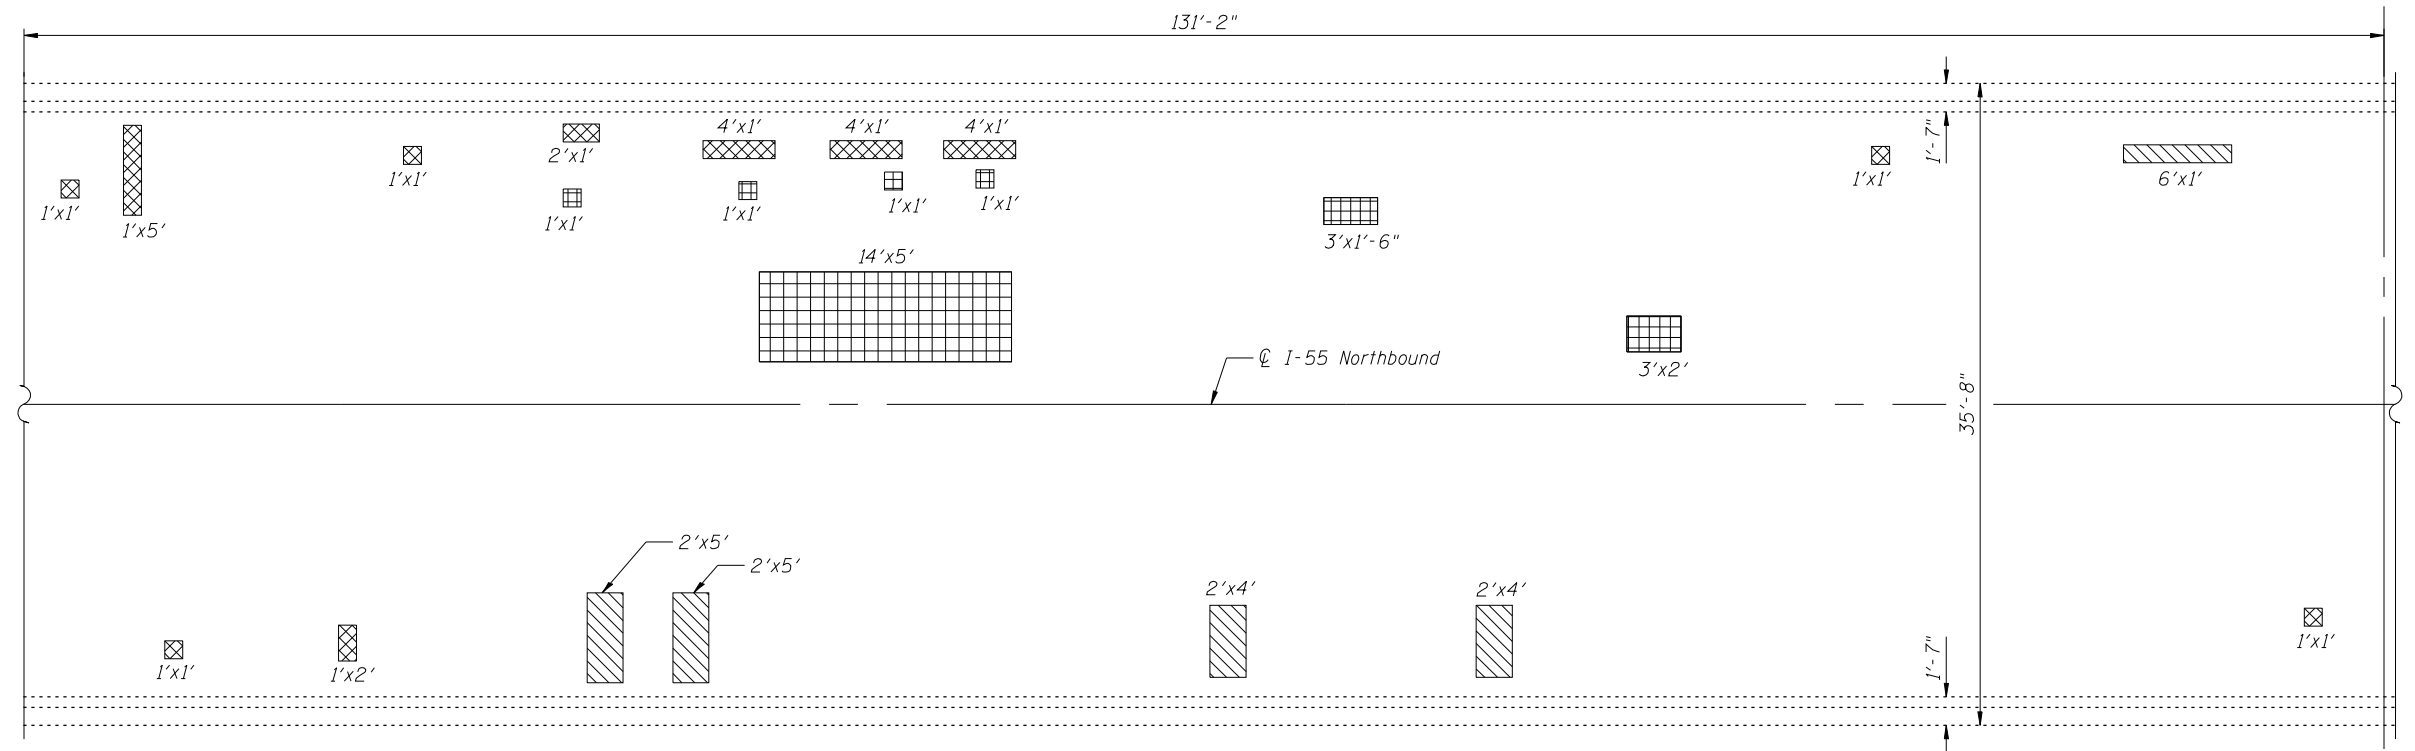

DECK PLAN - SPAN 2

- LEGEND:**
- Deck Slab Repair (Full Depth, Type I)
 - Deck Slab Repair (Full Depth, Type II)
 - *Deck Slab Repair (Partial)
- *For Information Only in Spans 1 & 2*

BILL OF MATERIAL

DESCRIPTION	UNIT	TOTAL
Deck Slab Repair (Full Depth, Type I)	sq Yd	5
Deck Slab Repair (Full Depth, Type II)	sq Yd	14

FILE NAME = it:\103103.1-55 over des planes\Structural\CADD Sheets\160R62-10-NB-DK-Plan-1.dgn

CHRISTIAN-ROGE & ASSOCIATES, INC.

USER NAME = IDOT	DESIGNED - J.C.N./B.N.S./J.W.	REVISED -
PLOT SCALE = 0.1667' / IN.	CHECKED - B.N.S./J.W.	REVISED -
PLOT DATE = 1/18/2013	DRAWN - F.M.	REVISED -
	DATE - JANUARY 16, 2013	REVISED -

**STATE OF ILLINOIS
DEPARTMENT OF TRANSPORTATION**

**DECK PLAN REPAIRS - NORTHBOUND-I
STRUCTURE NO. 099-0009**

SHEET NO. 510 OF 560 SHEETS

F.A.I. RTE.	SECTION	COUNTY	TOTAL SHEETS	SHEET NO.
55	87B, D-BR-I	WILL	106	49
CONTRACT NO. 60R62				
ILLINOIS FED. AID PROJECT				