


DECK PLAN - SPAN 4/5 (PP6-PP12)

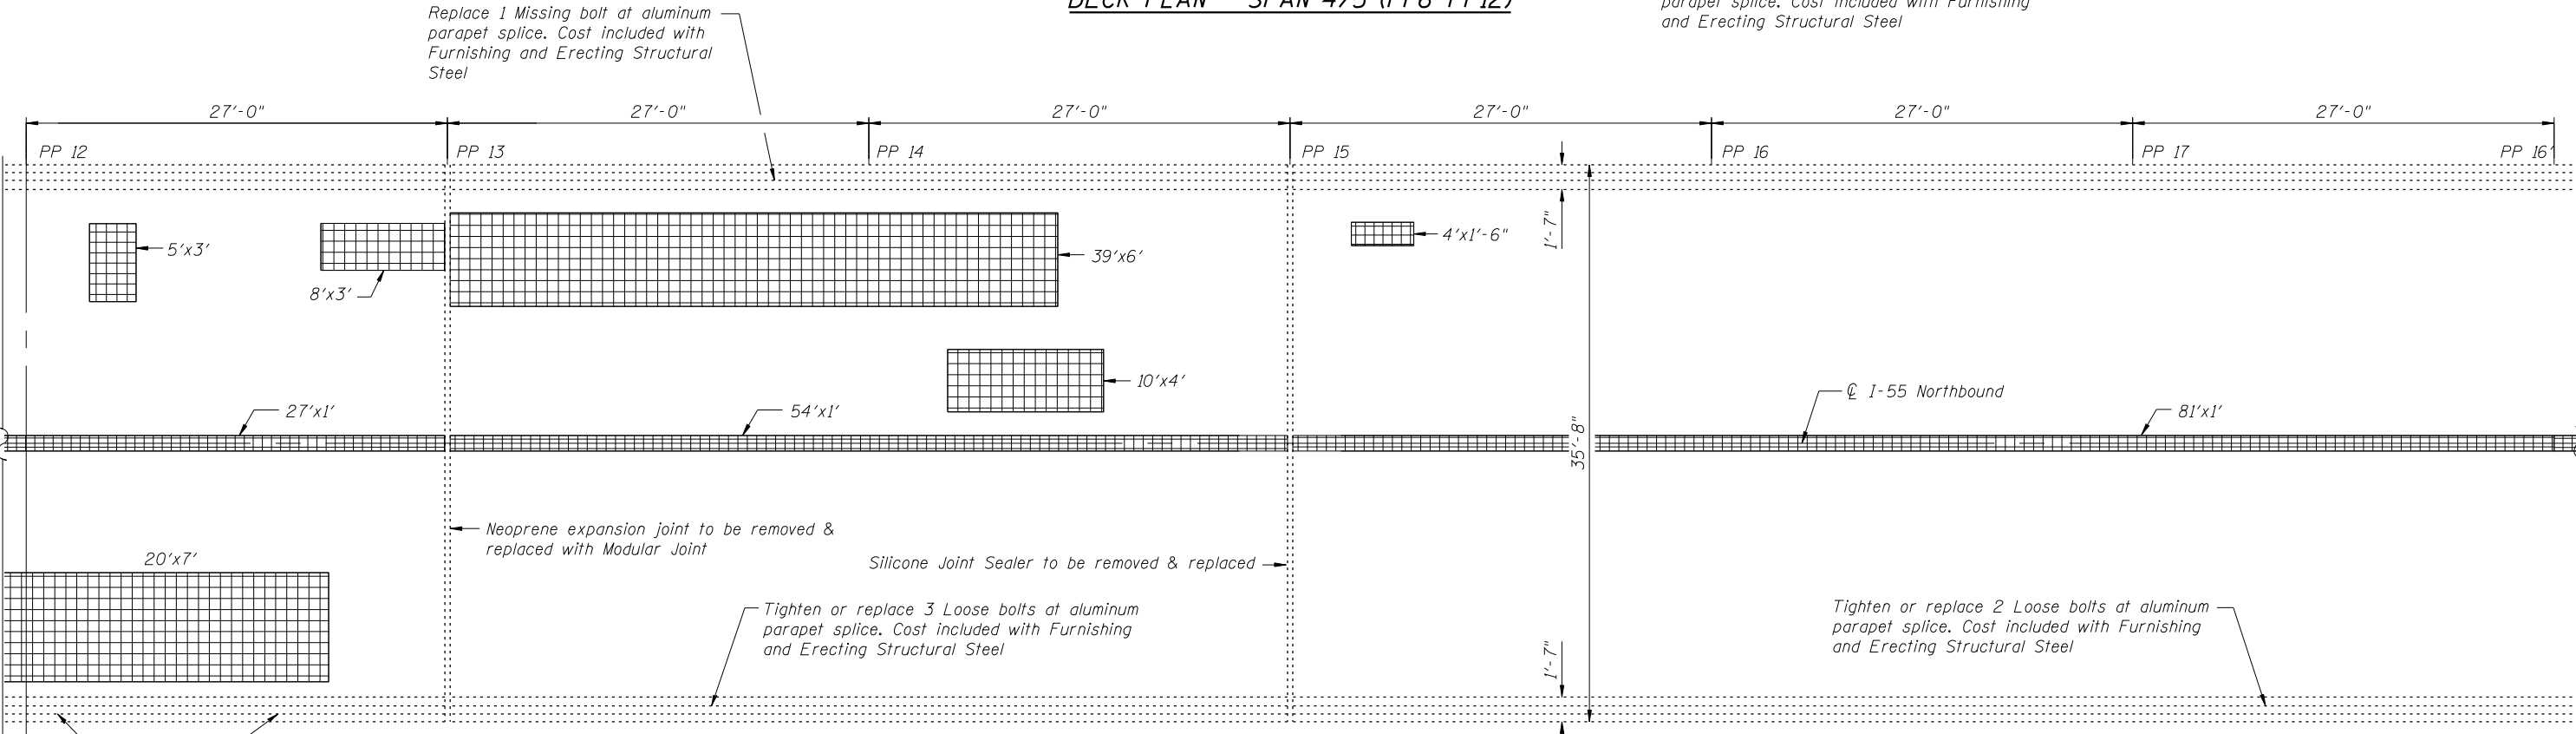

DECK PLAN - SPAN 5 (PP12-PP16')

BILL OF MATERIAL

DESCRIPTION	UNIT	TOTAL
Deck Slab Repair (Partial)	sq Yd	211

LEGEND:

- Deck Slab Repair (Full Depth, Type I)
- Deck Slab Repair (Full Depth, Type II)
- Deck Slab Repair (Partial)

FILE NAME = :1103103.1+55 over des planes\Structural\CADD Sheets\12-NB-DK-Plan-III.dgn



USER NAME = IDOT
 DESIGNED - J.C.N./B.N.S./J.W.
 CHECKED - B.N.S./J.W.
 DRAWN - F.M.
 DATE - JANUARY 16, 2013
 PLOT SCALE = 0:2.0000 '1' / IN.
 PLOT DATE = 1/18/2013

REVISI...
 REVISI...
 REVISI...
 REVISI...

**STATE OF ILLINOIS
 DEPARTMENT OF TRANSPORTATION**

**DECK PLAN REPAIRS - NORTHBOUND-III
 STRUCTURE NO. 099-0009**

SHEET NO. S12 OF S60 SHEETS

F.A.I. RTE.	SECTION	COUNTY	TOTAL SHEETS	SHEET NO.
55	87B, D-BR-I	WILL	106	51

CONTRACT NO. 60R62
 ILLINOIS FED. AID PROJECT