

		I. D. O	. T.											
TRAFFIC SIGNAL INSTALLATION														
	ELECTRICAL	SERVI CE	REQUIR	EMENTS										
TYPE	NO. LAMPS	WAT	TAGE	% OPERATIONS	TOTAL									
		INCAND.	LED		WATTAGE									
SIGNAL (RED)	10	1 35	1 7	0.50	85									
(YELLOW)	10	1 35	25	0.25	63									
( GREEN)	10	1 35	15	0.25	38									
ARROW	4	1 35	12	0.10	5									
PED. SIGNAL		90	25	1.00										
CONTROLLER	1	100	1 00	1.00	100									
ILLUM. SIGN		252	25	0.05										
VIDEO SYSTEM		150	ı	1.00	i									
FLASHER LED														
				TOTAL =	291									

BILLED TO: SKC PROPERTY INC.

630-424-5704


COMMONWEALTH EDISON

CONTACT JOE STACHO

PHONE

ENERGY COSTS-

ENERGY SUPPLY -

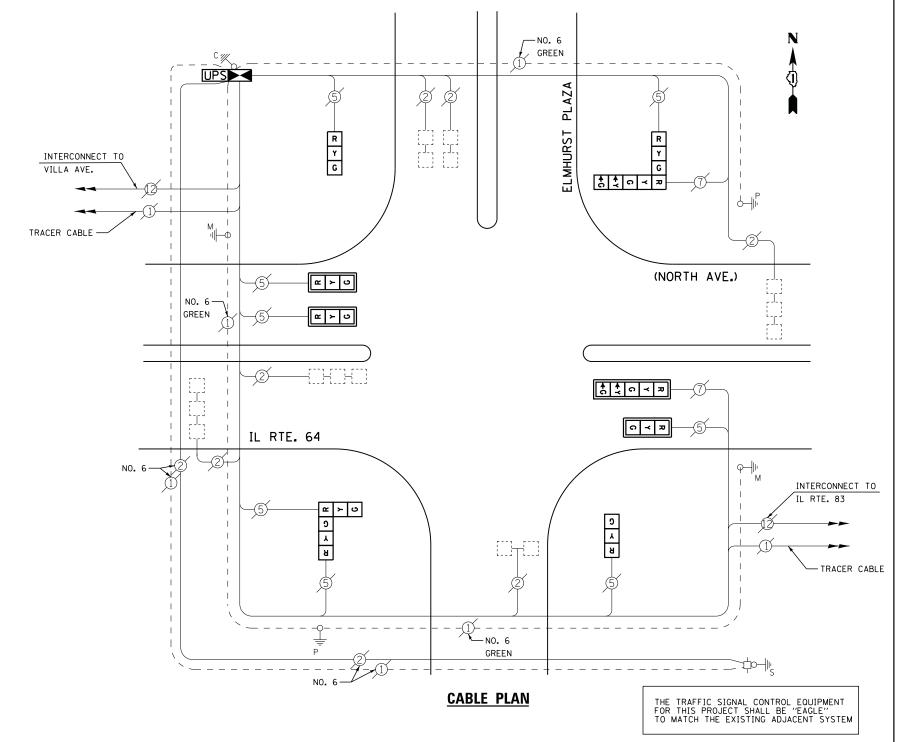

## **SCHEDULE OF QUANTITIES**

<u>QUANTITY</u>	<u>UNIT</u>	<u>I TEM</u>
1	EACH	MAINTENANCE OF EXISTING TRAFFIC SIGNAL INSTALLATION
1	EACH	TRANSCEIVER - FIBER OPTIC
3	EACH	SIGNAL HEAD, LED, 1-FACE, 3-SECTION, MAST-ARM MOUNTED
2	EACH	SIGNAL HEAD, LED, 1-FACE, 3-SECTION, BRACKET MOUNTED
1	EACH	SIGNAL HEAD, LED, 1-FACE, 5-SECTION, MAST-ARM MOUNTED
1	EACH	SIGNAL HEAD, LED, 2-FACE, 3-SECTION, BRACKET MOUNTED
1	EACH	SIGNAL HEAD, LED, 2-FACE, 1-3 SECTION, 1-5 SECTION, BRACKET MOUNTED
4	EACH	TRAFFIC SIGNAL BACKPLATE, LOUVERED, ALUMINUM
6	EACH	INDUCTIVE LOOP DETECTOR
1	EACH	REMOVE EXISTING TRAFFIC SIGNAL EQUIPMENT
1	EACH	FULL-ACTUATED CONTROLLER AND TYPE IV CABINET, SPECIAL
1	EACH	UNINTERRUPTABLE POWER SUPPLY, SPECIAL

## REMOVAL OF EXISTING TRAFFIC SIGNAL EQUIPMENT

THE FOLLOWING ITEMS SHALL BE REMOVED BY THE CONTRACTOR AND SHALL BE DISPOSED OF BY THEM OUTSIDE THE RIGHT-OF-WAY AT THEIR EXPENSE. THE SALVAGE VALUE OF THE REMOVED EQUIPMENT SHALL BE REFLECTED IN THE CONTRACT BID PRICE.

5	EACH	SIGNAL HEAD, 1	- FACE, 3 - SECTION	
1	EACH	SIGNAL HEAD, 1	- FACE, 5 - SECTION	
1	EACH	SIGNAL HEAD, 2	- FACE, 1-3 SECTION,	1-5-SECTION
1	EACH	SIGNAL HEAD, 2	- FACE, 2-3 SECTION	
4	EACH	TRAFFIC SIGNAL	BACKPLATE	
1	EACH	CONTROLLER AND	CABINET (COMPLETE)	

TS# 6505 VILLA PARK

																			• •
FILE NAME =	USER NAME = \$USER\$	DESIGNED -	DW	REVISED -		IL ROUTE 64 AT ELMHURST PLAZA							F.A.	SECTION	COUNTY	TOTAL	SHE	ĒΤ	
N:\Projects3\12062\DesignCAD\Sheet Files	6505_CAB_DUPAGE.dgn	DRAWN -	JDH	REVISED -	STATE OF ILLINOIS	SCH	SCHEDULE OF QUANTITIES, CABLE PLAN, PHASE DESIGNATION DIAGRAN							11123	2012-082TS	DUPAGE	88	6	5
	PLOT SCALE = \$SCALE\$	CHECKED -	KMM	REVISED -	DEPARTMENT OF TRANSPORTATION	AND EMERGENCY VEHICLE PREEMPTION SEQUENCE							CONTRAC	T NO.	60W0	٥			
	PLOT DATE = 2/5/2013 DATE - REVISED -			SCALE: N.T.S.	SHEET NO.	OF	- S	SHEETS	STA.		TO STA.		ILLINOIS FED	AID PROJECT					