



PLAN	SURVEYED	DATE
NOTE BOOK	REVISIONS	
NO. 1	RT. 31 WAY CROWN	
NO. 2	RT. 31 WAY CROWN	
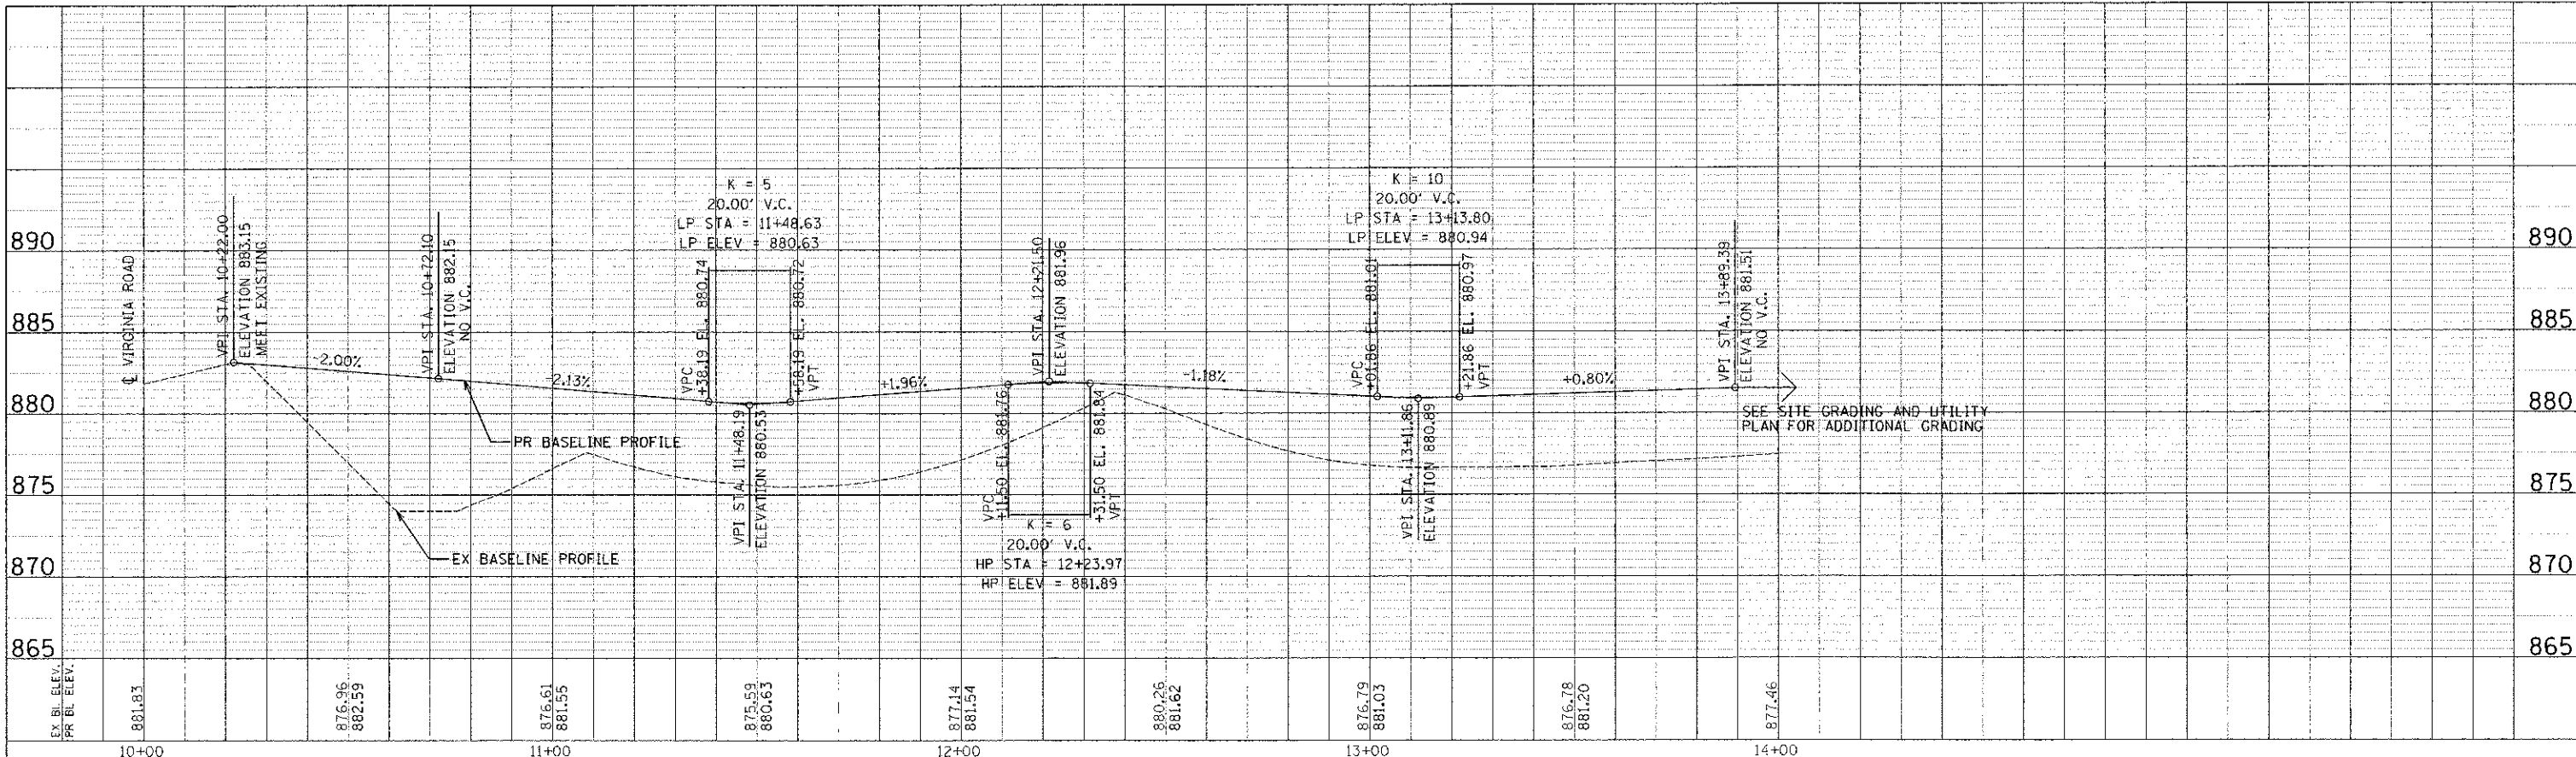

VIRGINIA ROAD ACCESS ROAD

ILLINOIS 31 ACCESS ROAD

PROFILE	SURVEYED	DATE
NOTE BOOK	REVISIONS	
NO. 1	RT. 31 WAY CROWN	
NO. 2	RT. 31 WAY CROWN	
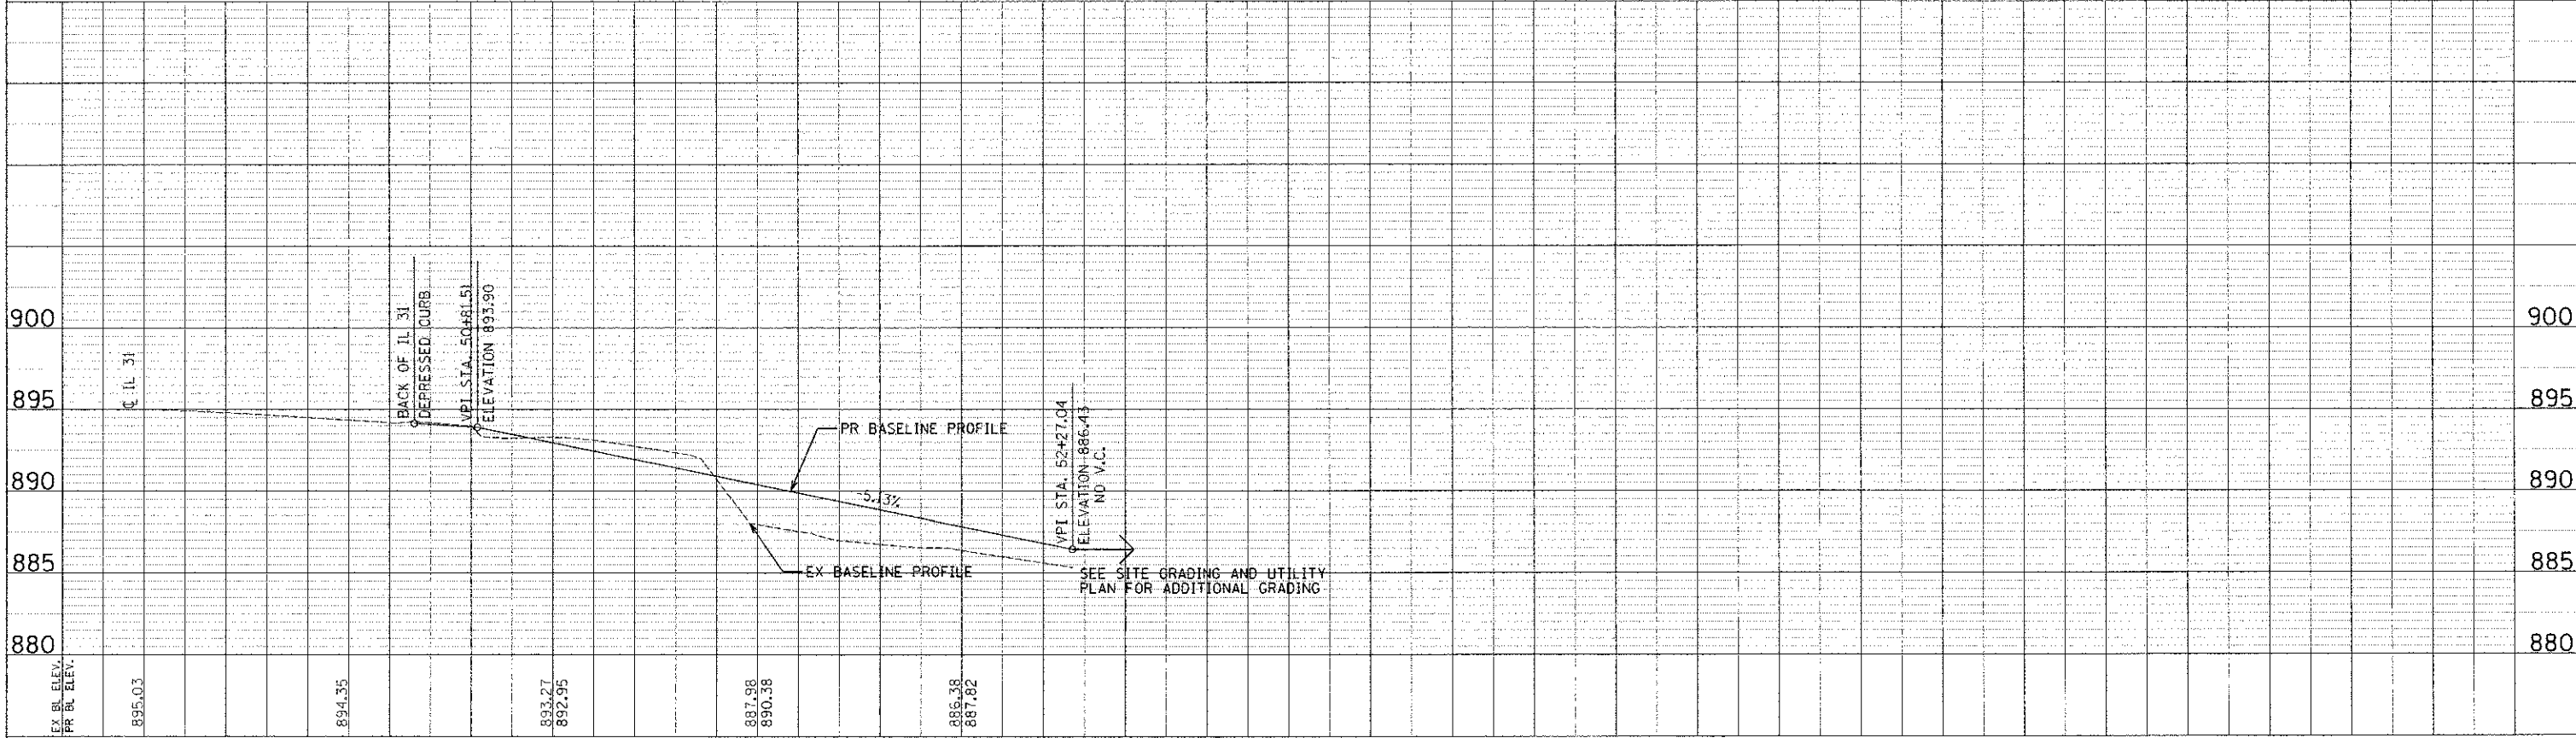

SEE SITE GRADING AND UTILITY PLAN FOR ADDITIONAL GRADING