


INDEX OF SHEETS

WA1 General Plan and Elevation
WA2 Boring Logs I
WA3 Boring Logs II



TOTAL BILL OF MATERIALS

ITEM	UNIT	TOTAL QUANTITY
Pipe Underdrains for Structures 4"	Foot	337
Segmental Concrete Block Wall	Sq. Ft.	1,746
Ornamental Fence	Foot	336

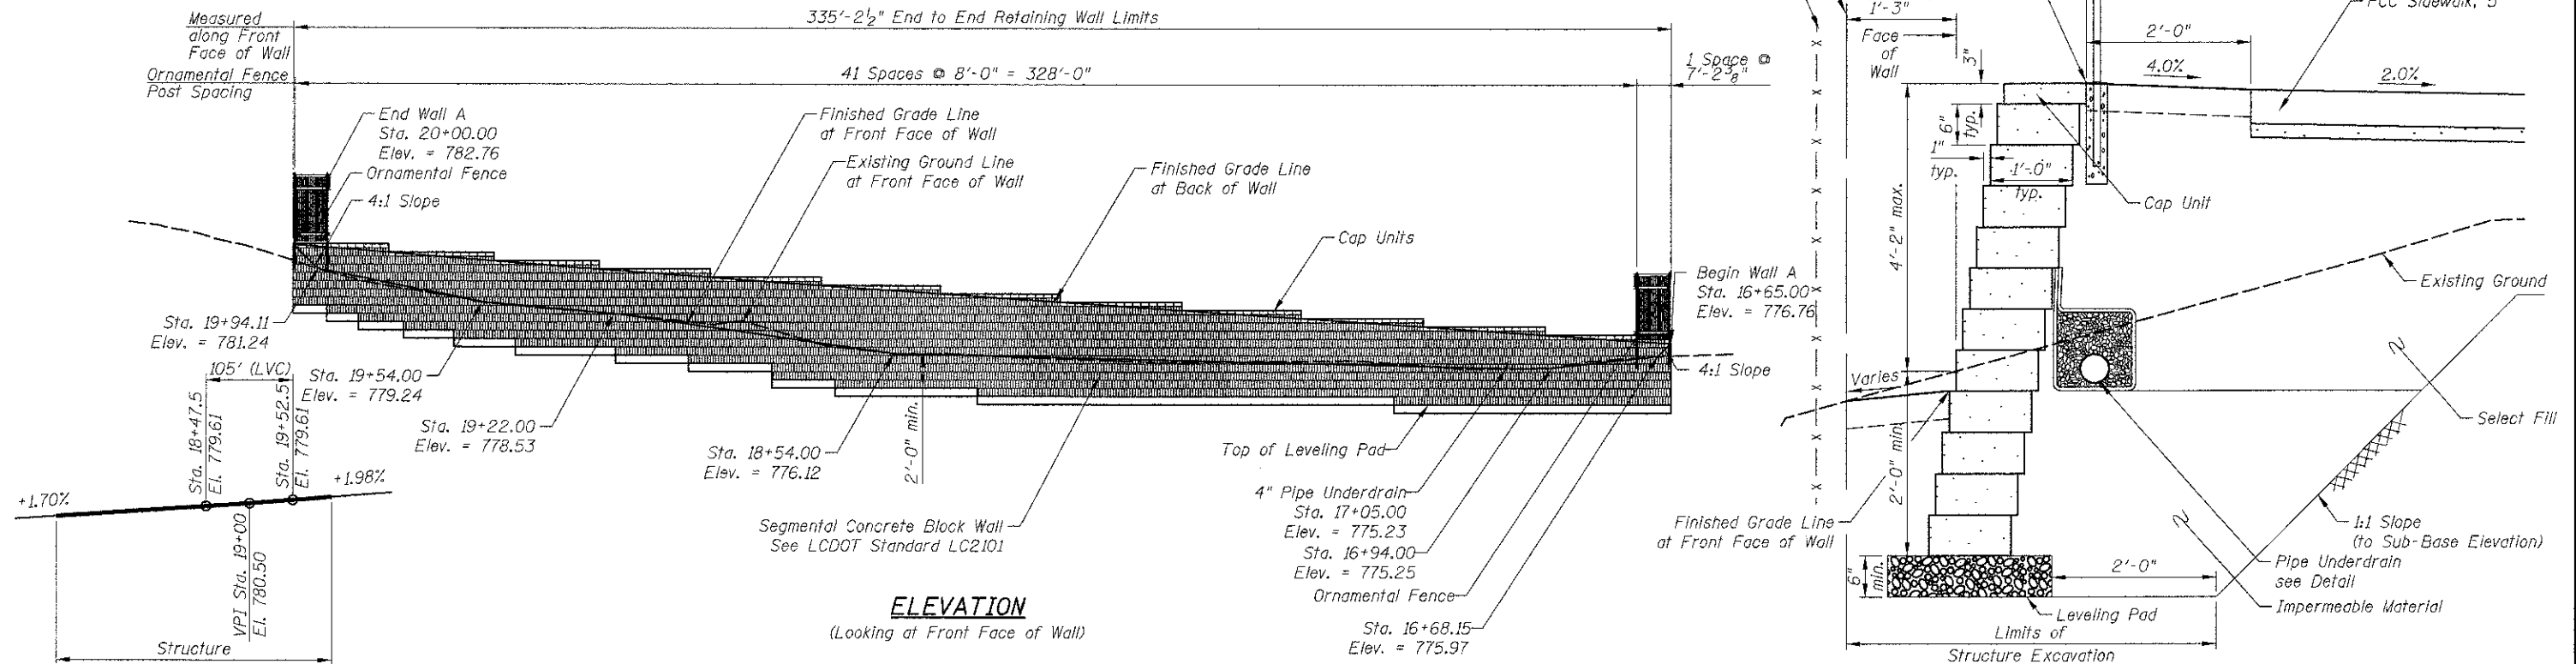

TYPICAL SECTION

PROPOSED PROFILE WASHINGTON STREET

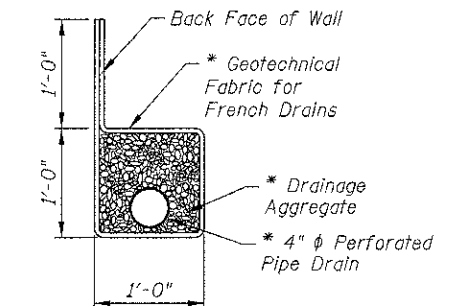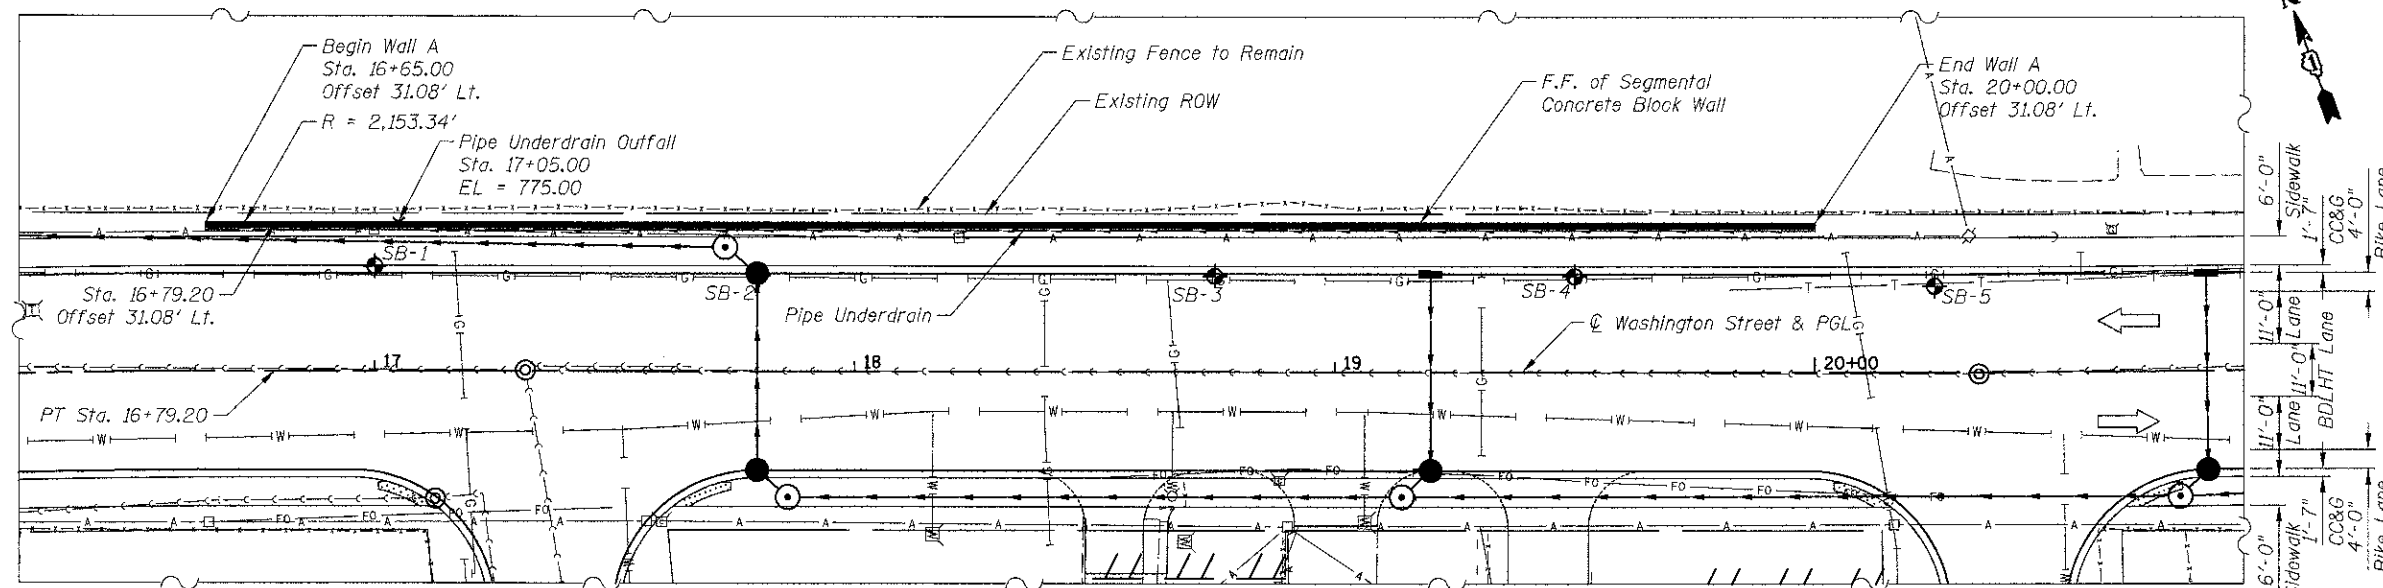

PIPE UNDERDRAIN DETAIL

* Included in the cost of Pipe Underdrains for Structures, 4"

GENERAL NOTES:

- Design and installation of segmented Concrete Block Walls (including need for Soil Reinforcement) to be accordance with wall system Manufacturer Design Requirements and Specifications
- See cross section sheets for additional information

LEGEND

- Soil Borings
- Existing Aerial Lines
- Existing Telephone
- Existing Gasline
- Existing Electrical
- Existing Fiber Optics
- Existing Water Main

12/12/2012 2:22:05 PM J:\2449\cod\sheet\4 STR WALL A 2449 Wall A.dgn



450 E Devon Ave, Suite 300
Itasca, Illinois 60143
Tel: 830.773.3900 Fax: 830.773.3975
www.civiltechinc.com

DRAWN - PK
DESIGNED - PK
CHECKED - RTM
DATE - 12/17/2012

REVISED -
REVISED -
REVISED -
REVISED -

STATE OF ILLINOIS
DEPARTMENT OF TRANSPORTATION

GENERAL PLAN & ELEVATION
WALL A; WASHINGTON STREET

SHEET NO. WA1 OF WA3 SHEETS

F.A.I.L. RTE.	SECTION	COUNTY	TOTAL SHEETS	SHEET NO.
0187	05-00121-07-WR	LAKE	223	146
				CONTRACT NO. 63765
ILLINOIS FED. AID PROJECT				