
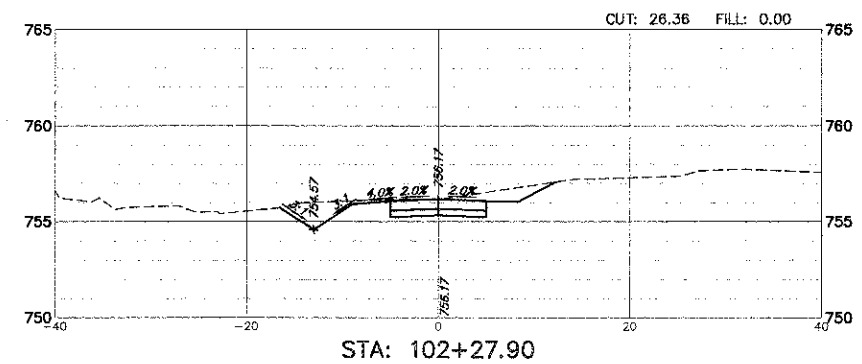
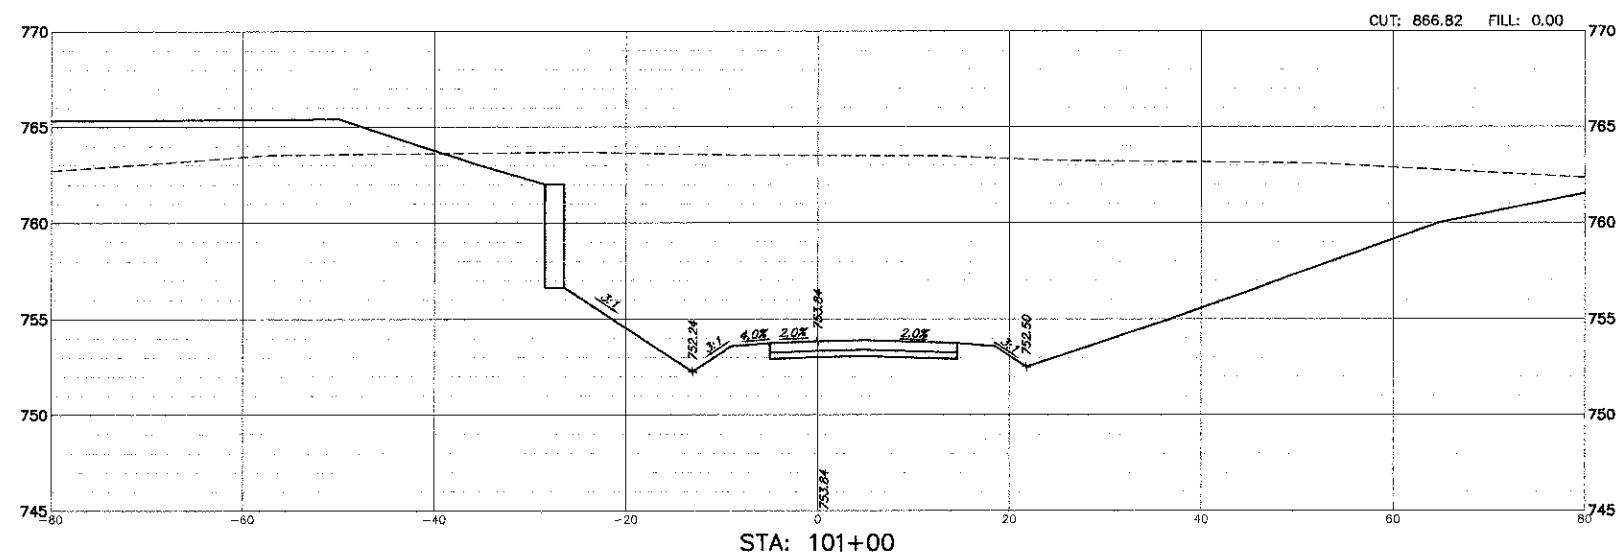
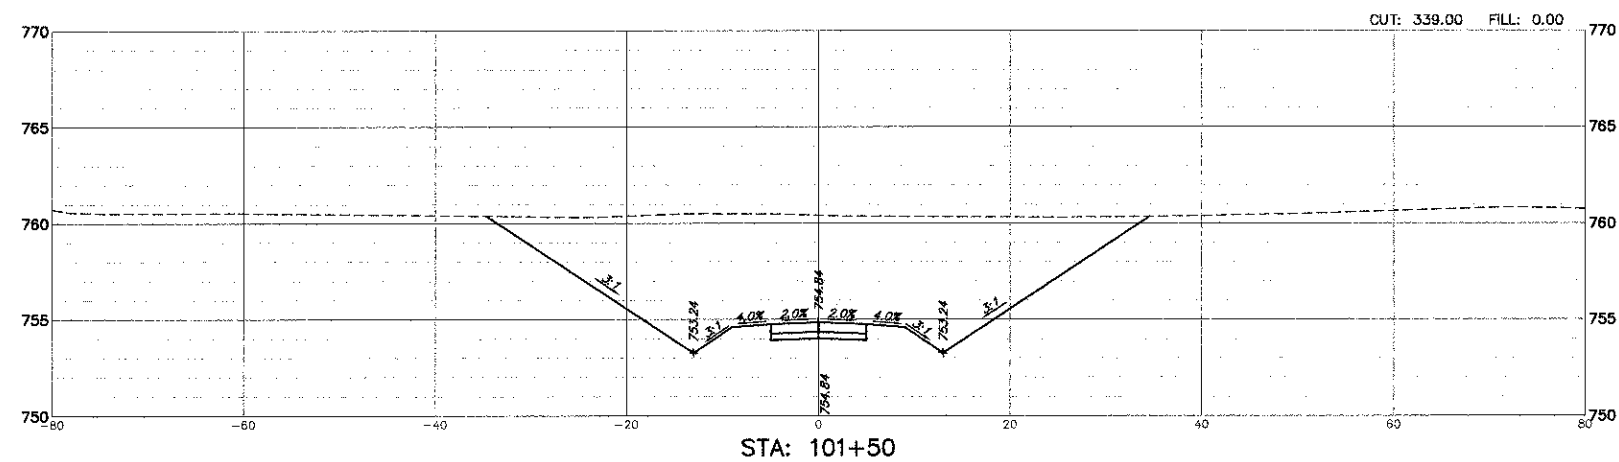
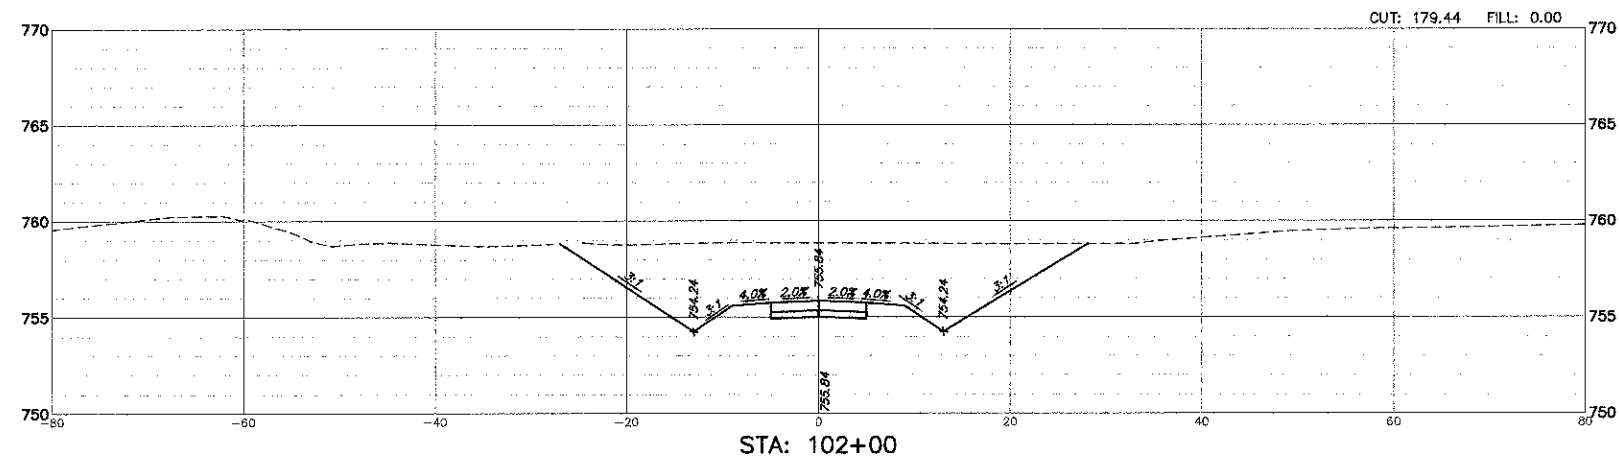


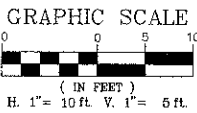

FILE NAME = 4536.705-PR5.dwg	USER NAME = DAN STRAHAN	DESIGNED = DJS	REVISED = 9-7-12	STATE OF ILLINOIS DEPARTMENT OF TRANSPORTATION	BIKE PATH - CROSS SECTIONS GRASS LAKE ROAD BIKE PATH UNDERPASS	EAU RTE.	SECTION	COUNTY	TOTAL SHEETS	SHEET NO.
		DRAWN = PJS	REVISED = 10-19-12			0174	09-P0075-15-BT	LAKE	74	71
	PLOT SCALE = 1:1	CHECKED = TPG	REVISED = 12-17-12			CONTRACT #: 63778				
	PLOT DATE = 5/30/2012	DATE = 5-29-12	REVISED =			ILLINOIS FED. AID PROJECT				
SCALE: 1"=10'		SHEET NO. 8 OF 9 SHEETS		STA. 101+00 TO STA. 102+28						