


STATION EQUATION:
 STA. 108+58.91 (BK) =
 STA. 108+57.28 (AH)


③ EXISTING TYPICAL CROSS SECTION / LOCATION #8

STATION TO STATION
 ② 101+35.00 112+28.00 ②

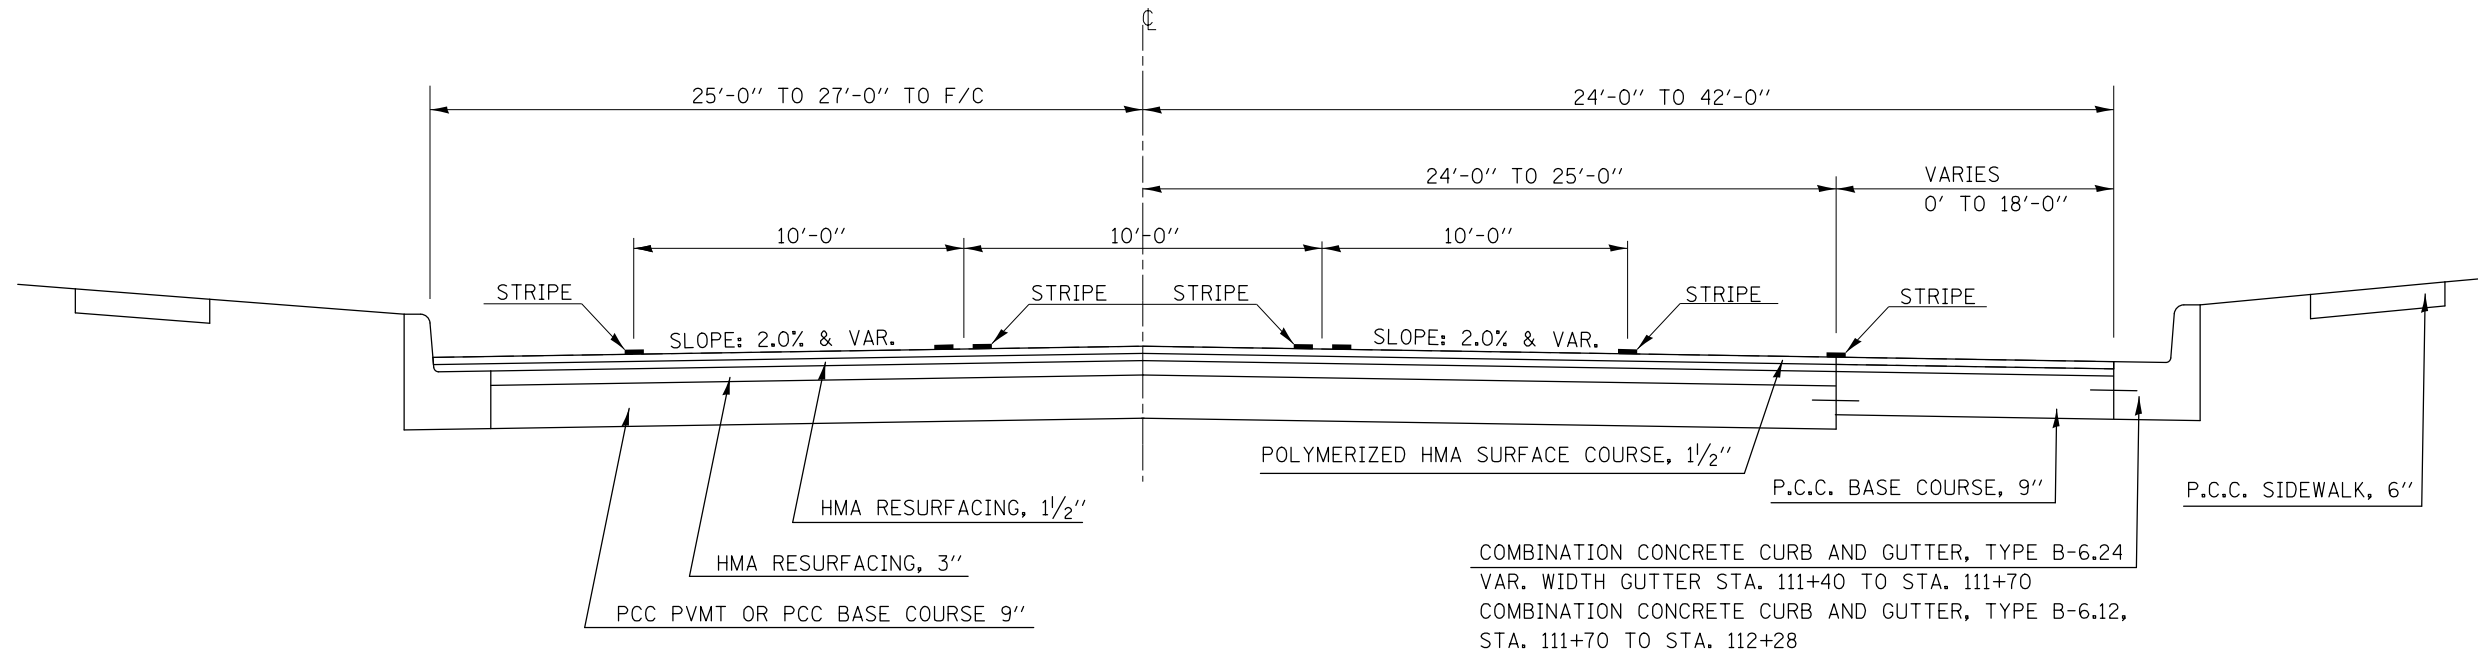

④ EXISTING TYPICAL CROSS SECTION / LOCATION #8

STATION TO STATION
 ③ 130+41.00 138+62.00 ②
 ③ 150+50.00 152+50.42

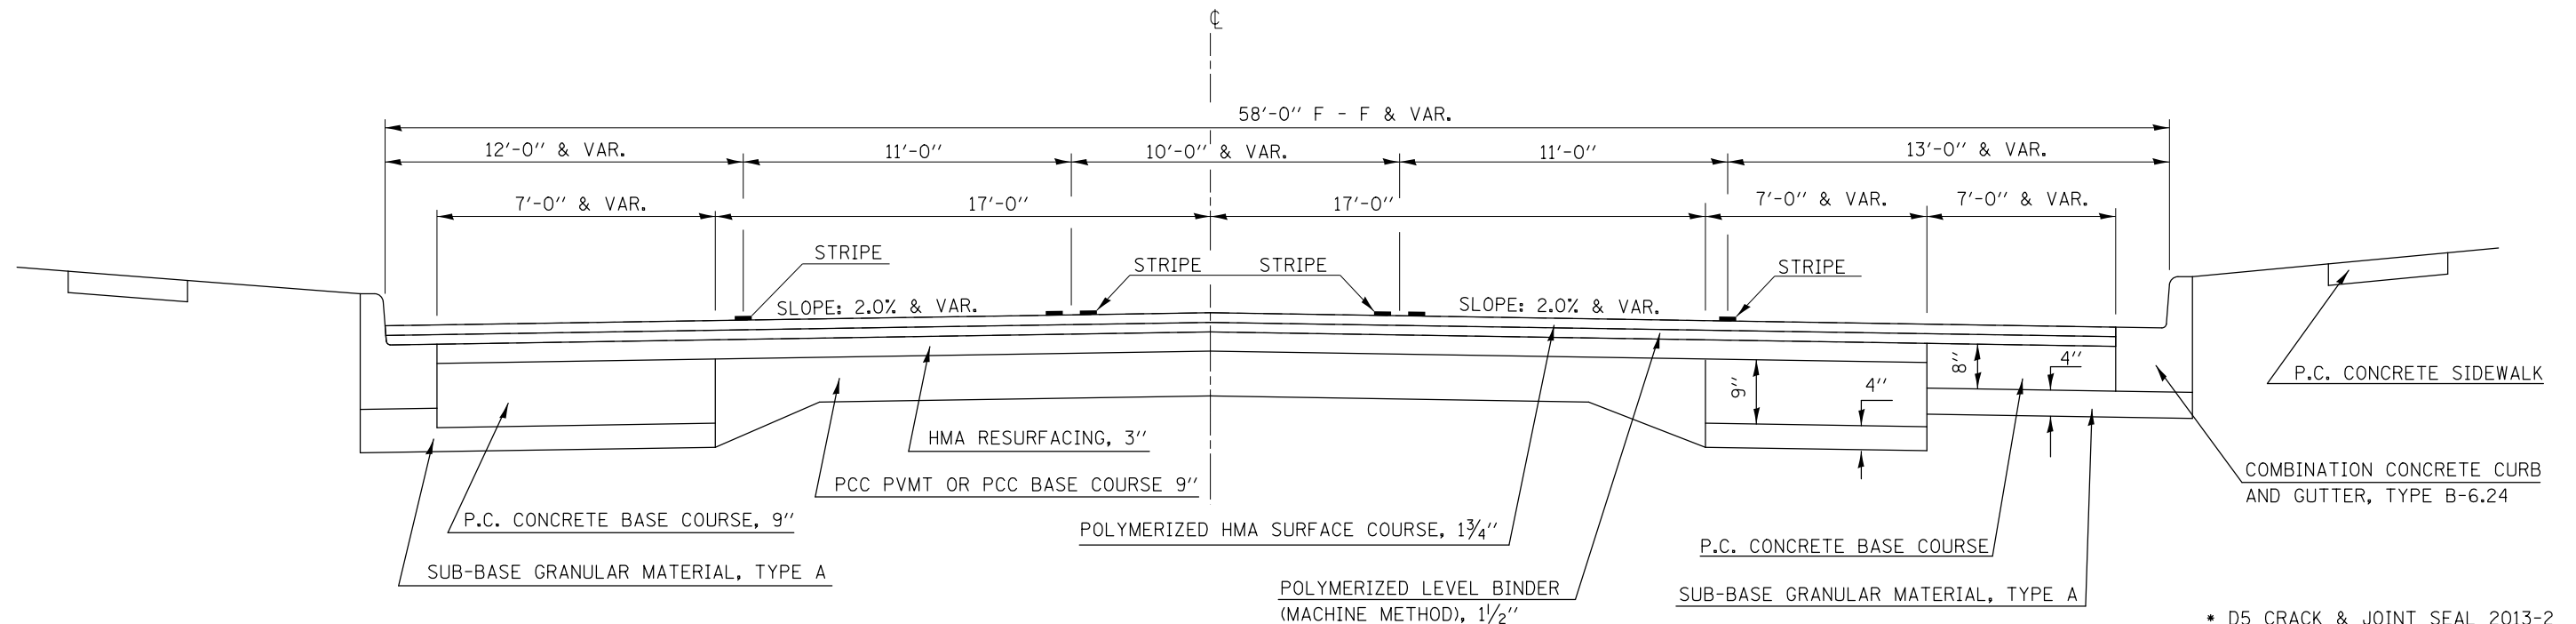

* D5 CRACK & JOINT SEAL 2013-2

FILE NAME =	USER NAME = bakercr	DESIGNED -	REVISED -	STATE OF ILLINOIS DEPARTMENT OF TRANSPORTATION	EXISTING TYPICAL CROSS SECTION LOCATION #8			F.A. RTE.	SECTION	COUNTY	TOTAL SHEETS	SHEET NO.	
et:\pw\work\p\dot\bakercr\d0327161\057082-sh-t-typcal.dgn		DRAWN -	REVISED -		SCALE:	SHEET 2	OF 2	SHEETS	STA.	TO STA.	VARIES	36	28
		CHECKED -	REVISED -										
#MODELNAME#	PLOT DATE = 1/28/2013	DATE -	REVISED -										

ILLINOIS FED. AID PROJECT