


STATION EQUATION:
 STA. 320+90.82 (BK) =
 STA. 1000+00.00 (AH)

 STA. 1149+47.99 (BK) =
 STA. 1997+74.14 (AH)

① EXISTING TYPICAL CROSS SECTION /LOCATION #10


STATION TO STATION
 297+50.00 TO 2291+00.00 ②

STRUCTURE OMISSION:
 S.N. 010-0113
 STA. 2076+00.00 TO STA 2083+00.00

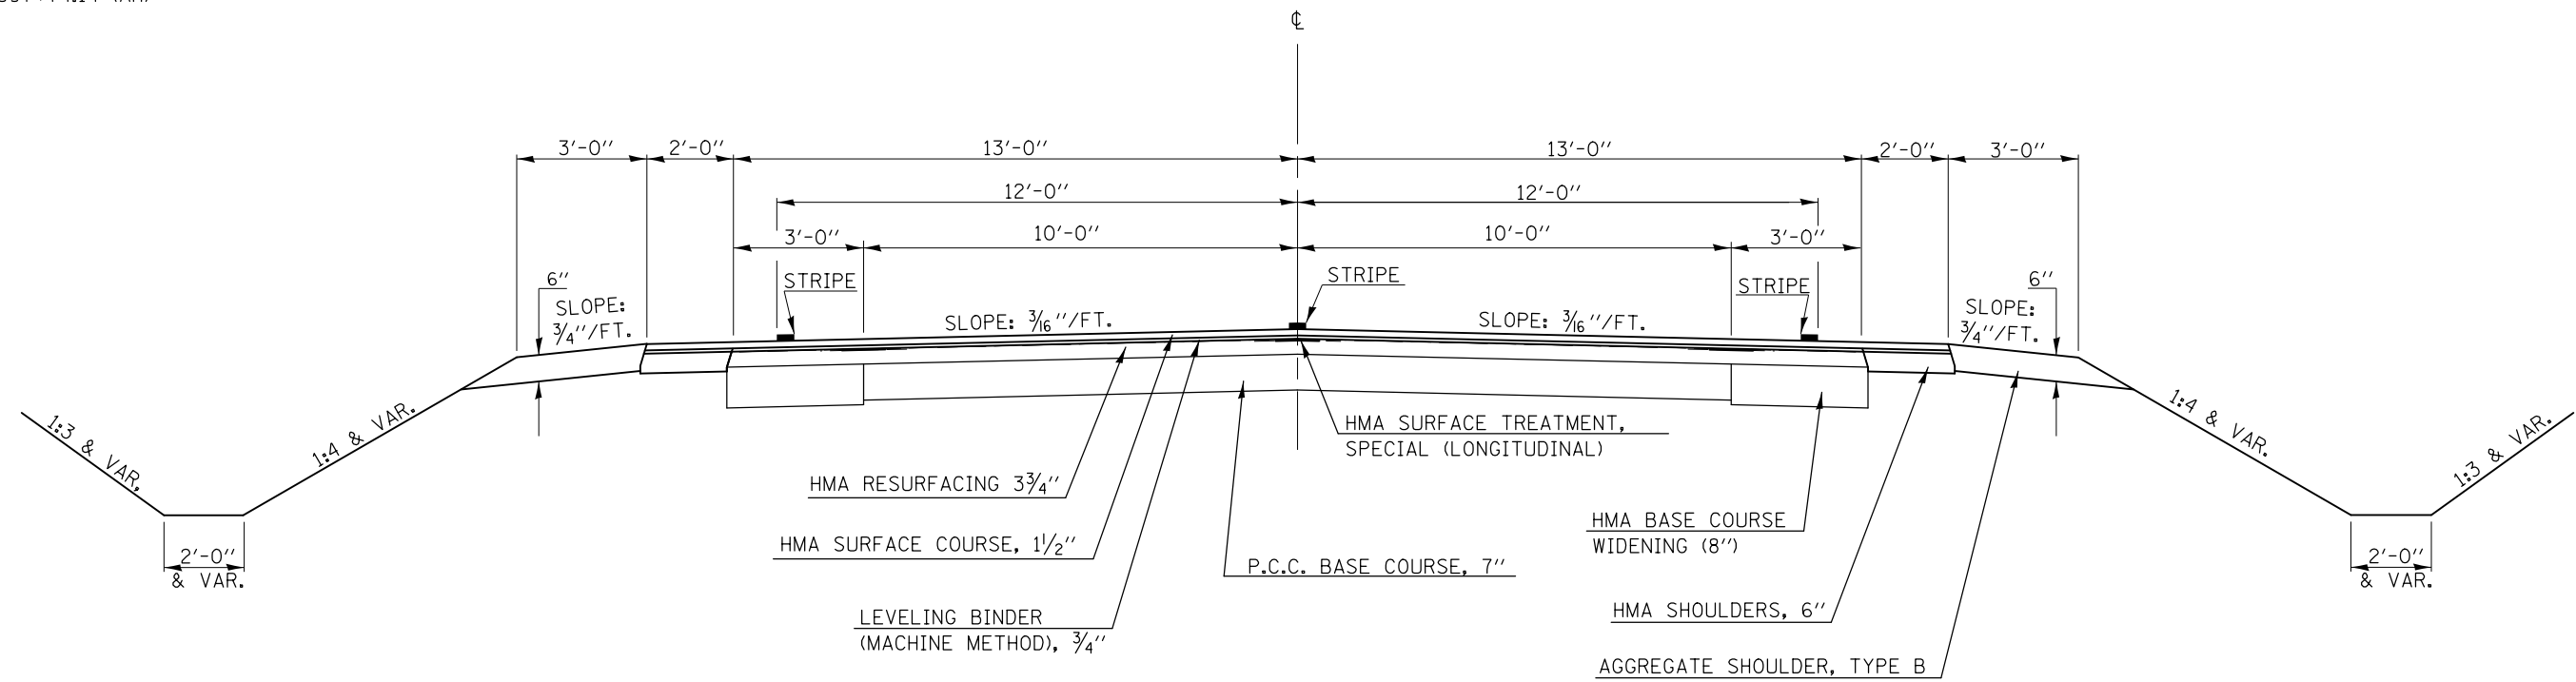

② EXISTING TYPICAL CROSS SECTION /LOCATION #10

STATION TO STATION
 ① 2291+00.00 TO 2309+00.00

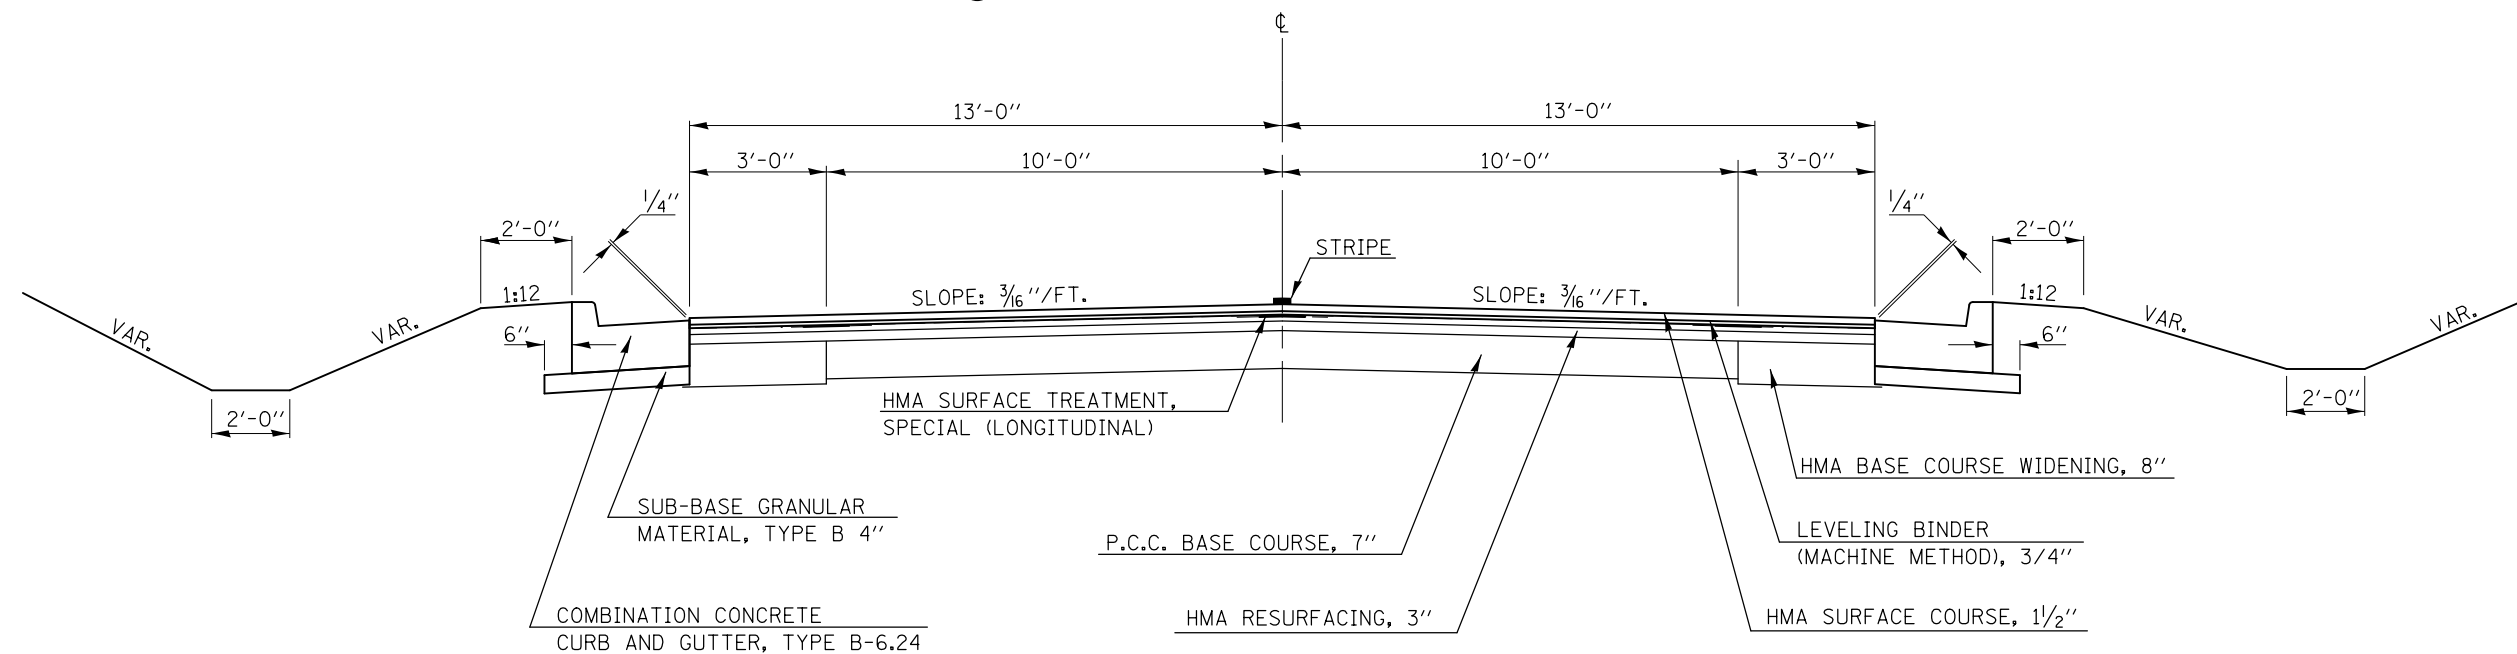

* D5 CRACK & JOINT SEAL 2013-2

FILE NAME =	USER NAME = bakercr	DESIGNED -	REVISED -	STATE OF ILLINOIS DEPARTMENT OF TRANSPORTATION	EXISTING TYPICAL CROSS SECTION LOCATION #10			F.A. RTE.	SECTION	COUNTY	TOTAL SHEETS	SHEET NO.	
ei:\pw\work\p\dot\bakercr\d0327161\057082-sh1-typcal.dgn		DRAWN -	REVISED -		SCALE:	SHEET 1	OF 1	SHEETS	STA.	TO STA.	VARIES	36	30
		CHECKED -	REVISED -					CONTRACT NO. 70982			ILLINOIS FED. AID PROJECT		
*MODELNAME#	PLOT DATE = 1/28/2013	DATE -	REVISED -										