


EXISTING TYPICAL SECTION ⑤

LOCATION #1

STATION TO STATION
 ③ 545+00.00 575+00.00 ⑥

☉ F.A.I. 57

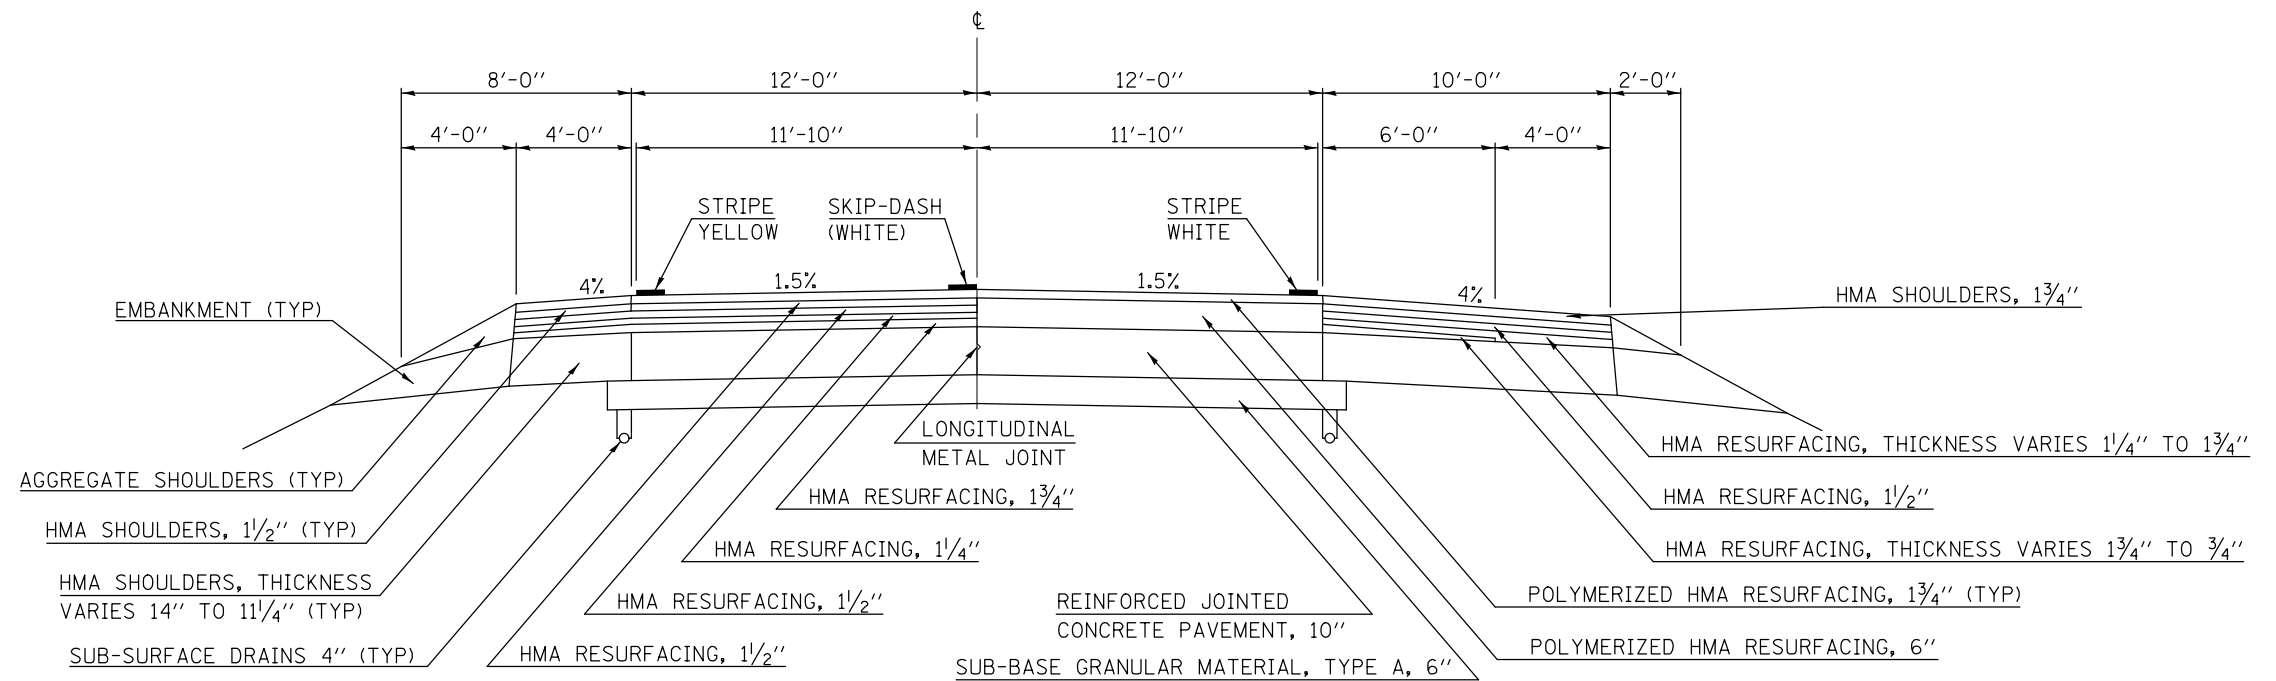


EXISTING TYPICAL SECTION ⑥

LOCATION #1

STATION TO STATION
 ⑤ 575+00.00 623+36.00 ⑦ ⑧

☉ F.A.I. 57

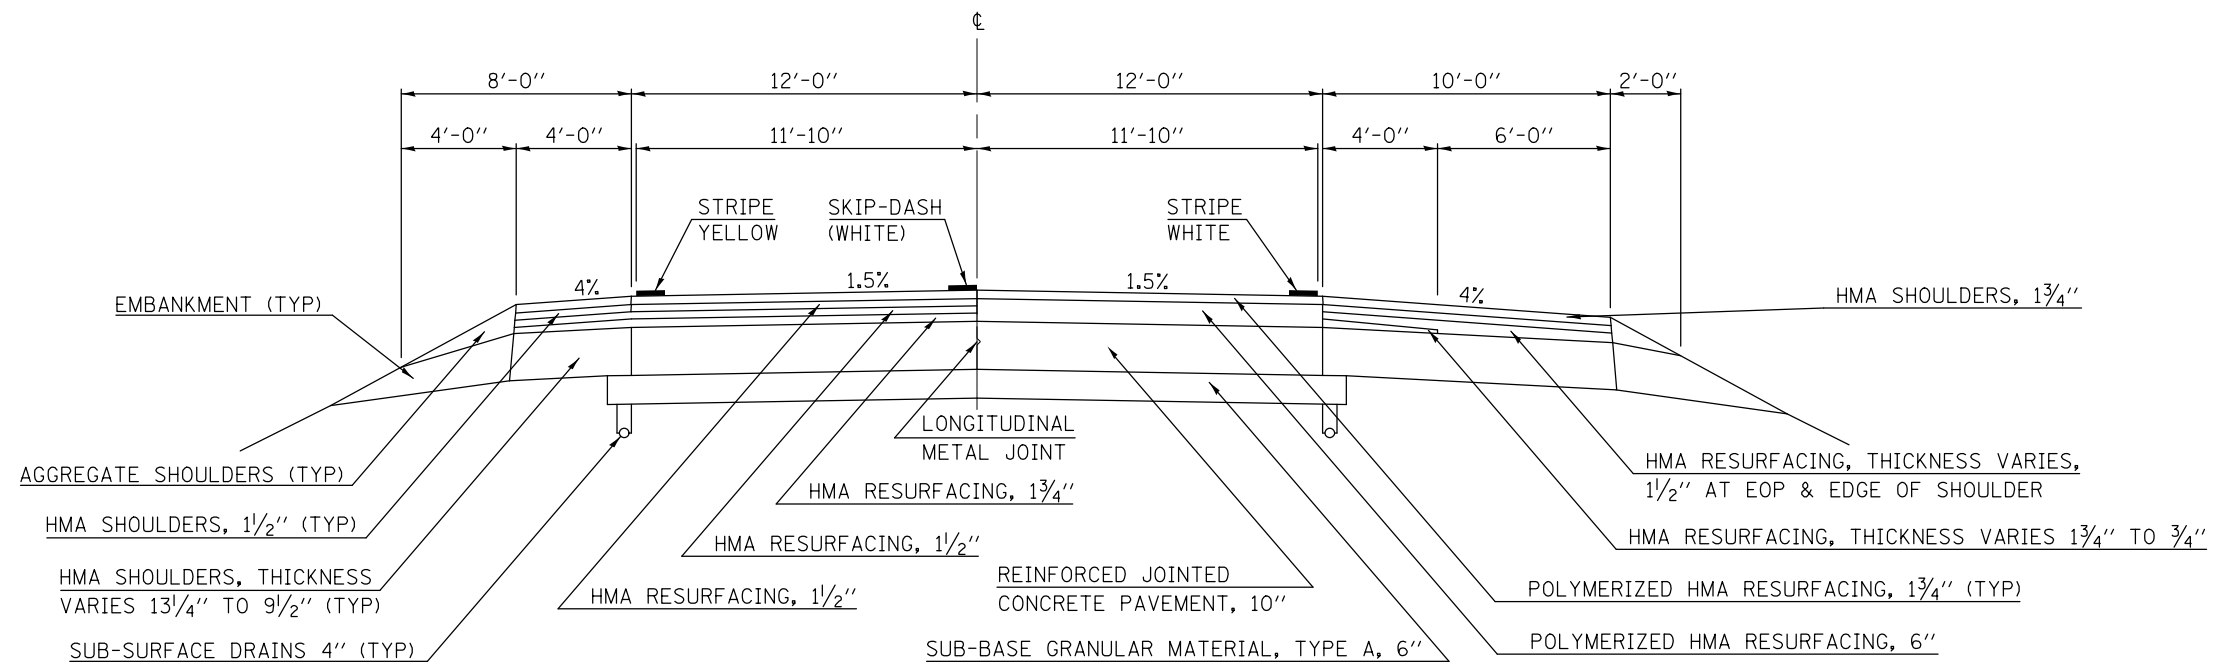

• CHAMPAIGN & VERMILION

FILE NAME =	USER NAME = coombessf	DESIGNED -	REVISED -	STATE OF ILLINOIS DEPARTMENT OF TRANSPORTATION	TYPICAL CROSS SECTIONS	SCALE:	SHEET OF SHEETS	STA. TO STA.	F.A.I. RTE.	SECTION	COUNTY	TOTAL SHEETS	SHEET NO.
ct:\pwork\pwork\coombessf\0329584\0570986-shr-typicals.dgn		DRAWN -	REVISED -						57&74	D5 PATCHING 2013-5	*	24	11
*MODELNAME#	PLOT DATE = 1/31/2013	CHECKED -	REVISED -									CONTRACT NO. 70986	
		DATE -	REVISED -									ILLINOIS FED. AID PROJECT	