


EXISTING BITUMINOUS SHOULDER MILLING TO BE INCLUDED IN THE COSTS FOR EXCAVATING AND GRADING EXISTING SHOULDER AT DEPTH LABELED.

**TYPICAL SECTION #9**  
STA 158+17.08 TO 159+58.08

**NOTE:**  
MEDIAN AND LANE PAVEMENT MARKINGS NOT SHOWN  
SEE PAVEMENT MARKING DETAILS FOR LOCATIONS

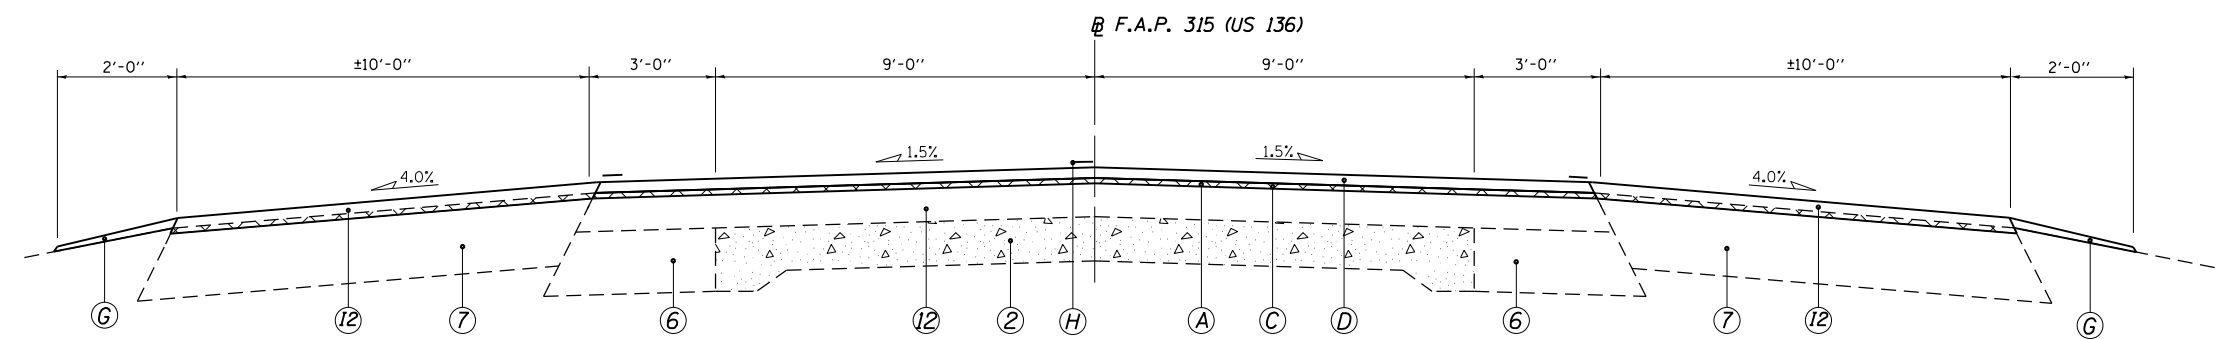

**TYPICAL SECTION #10**  
STA. 167+31.88 TO STA. 247+30.19

**NOTES:**  
PROPOSED HMA SURFACE REMOVAL DEPTH TRANSITION AT:  
2 1/4" TO 3/4" @ STA. 169+00.00 TO STA 169+50.00  
3/4" TO 2 1/4" @ STA. 246+40.00 TO 246+90.00  
SEE PLAN SHEETS FOR PROPOSED AGGREGATE WEDGE SHOULDER, TYPE B WIDTH TRANSITIONS FROM 4' TO 2'.

**NOTE:**  
SEE HIGHWAY STANDARD 6420006 FOR PLACEMENT OF PROPOSED SHOULDER RUMBLE STRIPS.

**LEGEND**

- |   |   |
|---|---|
| ① EX. SUB-BASE GRANULAR MATERIAL 4"       | Ⓐ PROP. BITUMINOUS CONCRETE SURFACE REMOVAL, VARIABLE DEPTH (3/4" @ CENTERLINE)     |
| ② EX. P.C.C. PAVEMENT 9'-6"-9"            | Ⓑ PROP. BITUMINOUS CONCRETE SURFACE REMOVAL, 2 1/4"                                 |
| ③ EX. P.C.C. BASE COURSE 8"               | Ⓒ PROP. LEVELING BINDER (MACHINE METHOD), N70, 3/4"                                 |
| ④ EX. BITUMINOUS BASE COURSE WIDENING, 9" | Ⓓ PROP. HMA SURFACE COURSE, MIX C, N70, 1 1/2"                                      |
| ⑤ EX. BITUMINOUS SHOULDER 8"              | Ⓔ PROP. HMA SHOULDERS, 6 1/2"   |
| ⑥ EX. AGGREGATE SHOULDERS, TYPE B         | Ⓕ PROP. EXCAVATING & GRADING SHOULDER (INCLUDES MILLING OUT EXISTING HMA SHOULDERS) |
| ⑦ EX. BITUMINOUS OVERLAY, VARIABLE DEPTH  | Ⓖ PROP. AGGREGATE WEDGE SHOULDER, TYPE B  |
|   | Ⓗ PROP. PAVEMENT MARKING - LINE 5"  |
|   | Ⓘ PROP. HMA SHOULDERS, 1 1/2" (MIX "C", N70)  |
|   | Ⓣ PROP. HMA SHOULDERS, 2 1/4" (MIX "C", N70)  |