

PR HMA SURFACE REMOVAL, 2 1/4"
 PR HMA SHOULDERS, 2 1/4" (MIX "C", N70)
 BEGINS AT:
 STA. 164+17.80, LEFT
 STA. 166+10.41, RIGHT


PR EXCAVATING & GRADING EXISTING SHOULDERS
 PR HMA SHOULDERS, 6 1/2" (N50)
 PR HMA SHOULDERS, 1 1/2" (MIX "C", N70)
 ENDS AT:
 STA. 164+17.80, LEFT
 STA. 166+10.41, RIGHT

PR HMA SURFACE REMOVAL, 2 1/4"
 PR LEVELING BINDER (MACHINE METHOD), N70, 3/4"
 PR HMA SURFACE COURSE, MIX "C", N70, 1 1/2"

PR HMA SURFACE REMOVAL, VARIABLE DEPTH, 3/4" @ CENTER LINE
 PR LEVELING BINDER (MACHINE METHOD), N70, 3/4"
 PR HMA SURFACE COURSE, MIX "C", N70, 1 1/2"

NOTES:
 THE PROPOSED E.O.P. STRIPING IS NOT SHOWN ON THIS PLAN SHEET. SEE THE PROPOSED PAVEMENT MARKING SHEETS AND SCHEDULES FOR MARKING LOCATIONS.
 THE WIDTH OF PROPOSED HMA SHOULDERS IS VARIABLE, FROM 4'-0" TO +8'-6" AT STA. 16+18 TO STA. 167+25. SEE SCHEDULES FOR WIDTH DETAILS.
 SEE SIDEROAD AND ENTRANCE DETAILS SCHEDULES FOR THEIR PROPOSED IMPROVEMENTS.
 SEE HIGHWAY STD. 642006 AND THE SCHEDULE OF QUANTITIES FOR THE PLACEMENT OF PROPOSED SHOULDER RUMBLE STRIPS.

/// = PROPOSED REMOVAL OF EXISTING HMA SHOULDERS IS INCLUDED IN THE COSTS FOR "EXCAVATING AND GRADING EXISTING SHOULDERS".
 REMOVAL WIDTH = 1'-6"
 REMOVAL DEPTH = 6 1/2" OR 8" (SEE TYPICAL CROSS SECTIONS AND SCHEDULES FOR SPECIFIED DEPTH LOCATIONS.)

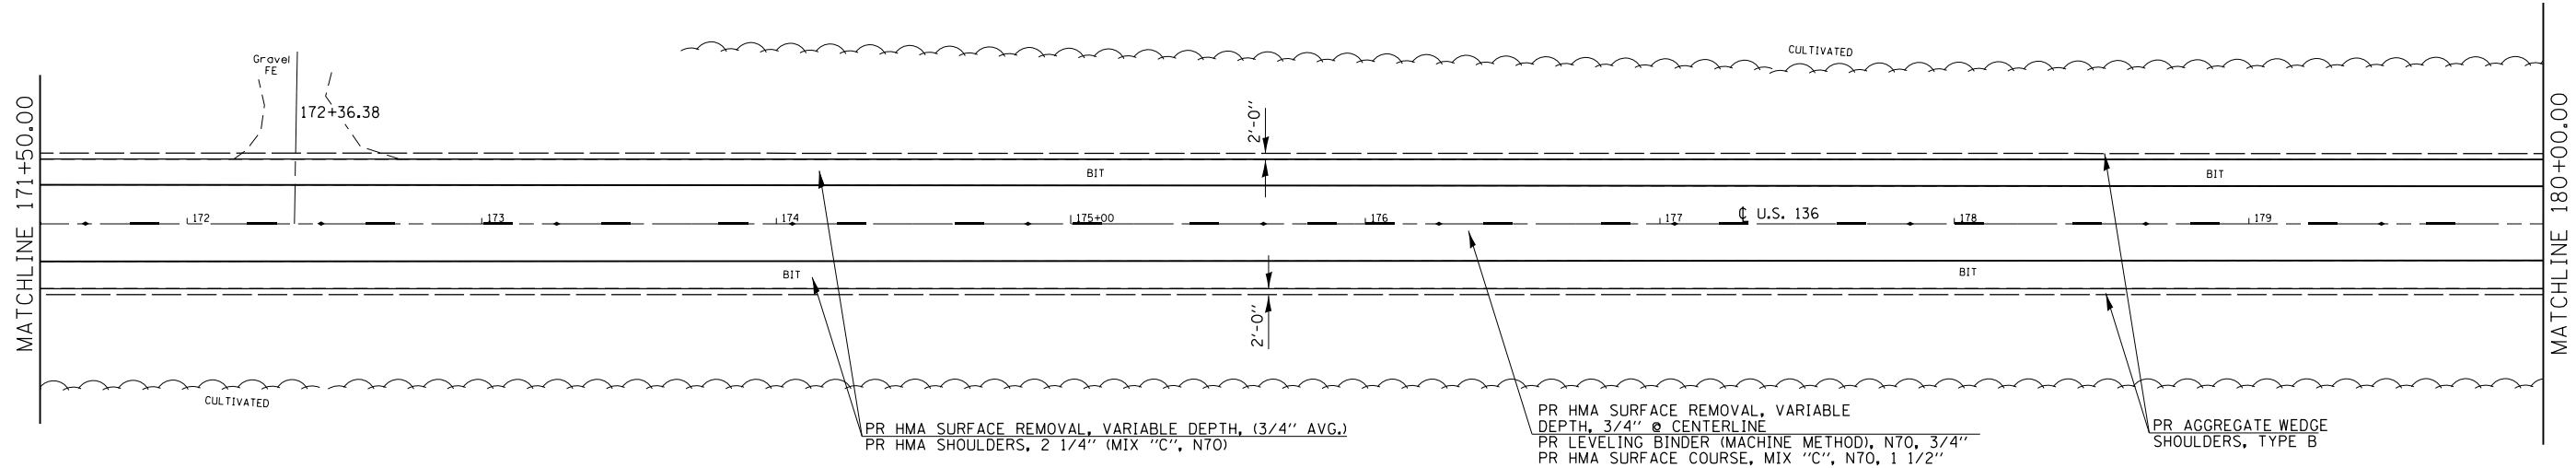

PR HMA SURFACE REMOVAL, VARIABLE DEPTH, (3/4" AVG.)
 PR HMA SHOULDERS, 2 1/4" (MIX "C", N70)

PR HMA SURFACE REMOVAL, VARIABLE DEPTH, 3/4" @ CENTERLINE
 PR LEVELING BINDER (MACHINE METHOD), N70, 3/4"
 PR HMA SURFACE COURSE, MIX "C", N70, 1 1/2"

PR AGGREGATE WEDGE SHOULDERS, TYPE B

SCALE:
 1"=30' FULL SIZE SHEET
 1"=60' QUARTER SIZE SHEET

FILE NAME =	USER NAME = sparksgw	DESIGNED - ML	REVISED - RTS	STATE OF ILLINOIS DEPARTMENT OF TRANSPORTATION	PLAN SHEET		F.A.P. RTE.	SECTION	COUNTY	TOTAL SHEETS	SHEET NO.		
Default	Plot Scale = 60.0000' / in.	DRAWN - ML	REVISED -		SCALE:	SHEET 11 OF 18 SHEETS	STA.	TO STA.	315	.	MASON	62	41
	PLOT DATE = Dec-14-2012 12:00:56PM	CHECKED - RTS	REVISED -		CONTRACT NO. 72E03								
		DATE -	REVISED -		ILLINOIS FED. AID PROJECT								

-- (HRS-2, (124)RS-3, (116)RS