


**PAVEMENT MARKING LEGEND**

- ① PAINT PAVEMENT MARKING - LINE 5"
- ② MODIFIED URETHANE PAVEMENT MARKING - LINE 5"
- ③ MODIFIED URETHANE PAVEMENT MARKING - LINE 5" (DOUBLE YELLOW LINES @ 13" CENTERS)
- ④ MODIFIED URETHANE PAVEMENT MARKING - LINE 8"
- ⑤ MODIFIED URETHANE PAVEMENT MARKING - LINE 12"
- ⑥ MODIFIED URETHANE PAVEMENT MARKING - LINE 6"
- ⑦ PREFORMED PLASTIC PAVEMENT MARKING, TYPE B, INLAID - LINE 24"
- ⑧ PREFORMED PLASTIC PAVEMENT MARKING, TYPE B, INLAID LETTERS & SYMBOLS

▷ RAISED REFLECTIVE PAVEMENT MARKER (ONE-WAY CRYSTAL)  
◆ RAISED REFLECTIVE PAVEMENT MARKER (TWO -WAY AMBER)

ⓧ-W PAVEMENT MARKING, WHITE  
ⓧ-Y PAVEMENT MARKING, YELLOW

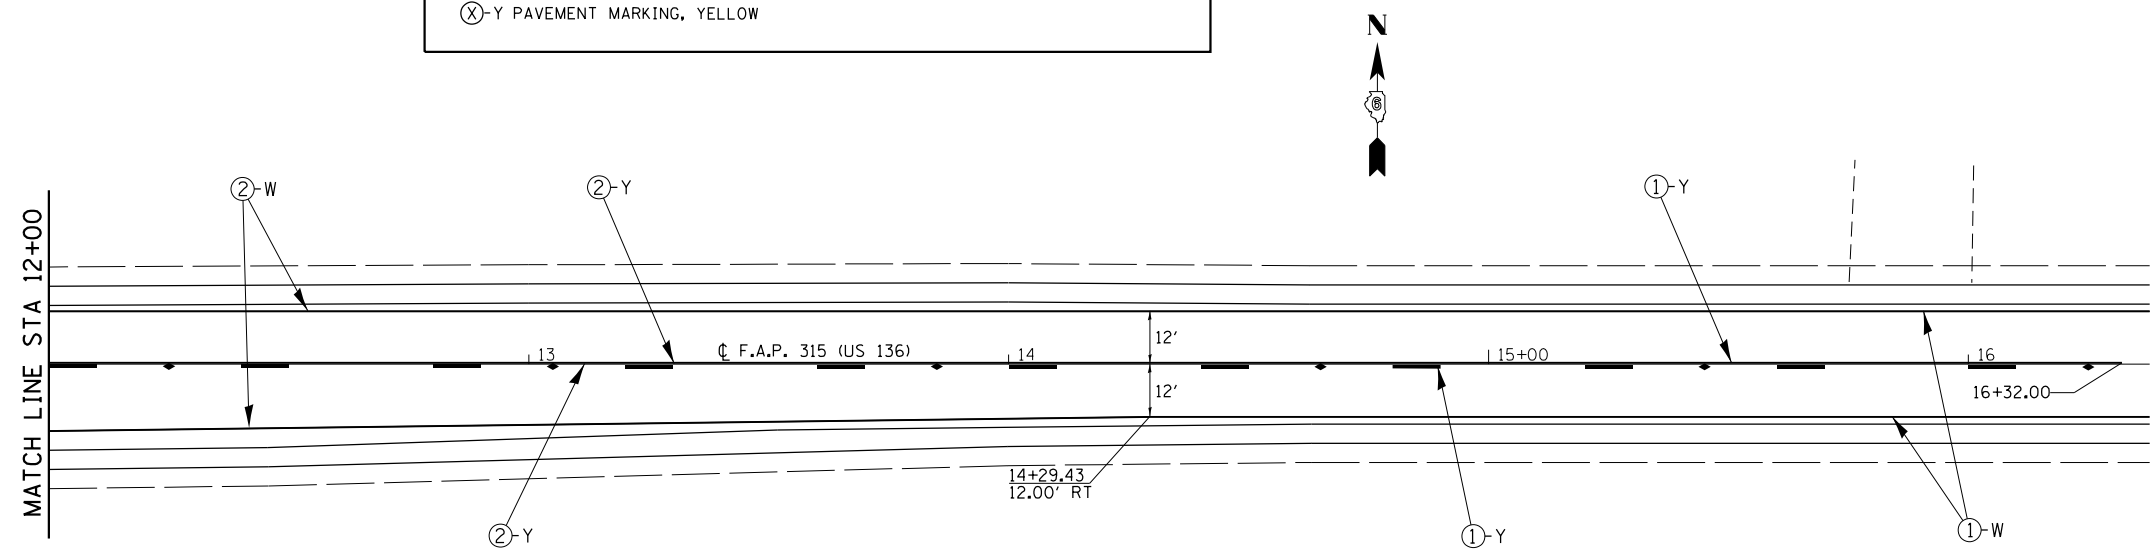

FILE NAME =	USER NAME = sparksgw	DESIGNED - ML	REVISED - RTS	<b>STATE OF ILLINOIS DEPARTMENT OF TRANSPORTATION</b>	<b>PAVEMENT MARKING DETAILS</b>			F.A.P. RTE.	SECTION	COUNTY	TOTAL SHEETS	SHEET NO.	
Default	ct:\pw\work\p\midot\sparksgw\10239760\0672E03-sht-pmk.dgn	DRAWN - ML	REVISED -		SCALE:	SHEET 3 OF 7 SHEETS	STA.	TO STA.	315	(HRS-2, (124)RS-3, (116)RS	MASON	62	51
	PLOT SCALE = 40.0000' / in.	CHECKED - RTS	REVISED -		CONTRACT NO. 72E03								
	PLOT DATE = Dec-14-2012 12:01:01PM	DATE -	REVISED -		ILLINOIS FED. AID PROJECT								