


STATION EQUATION:  
 PI STA 277+61.872 BK (IL ROUTE 4)  
 = PI STA 612+93.07 AH (IL ROUTE 4)  
 = STA 10+00.00 (OSTERMEIER RD/TR 11.5S)

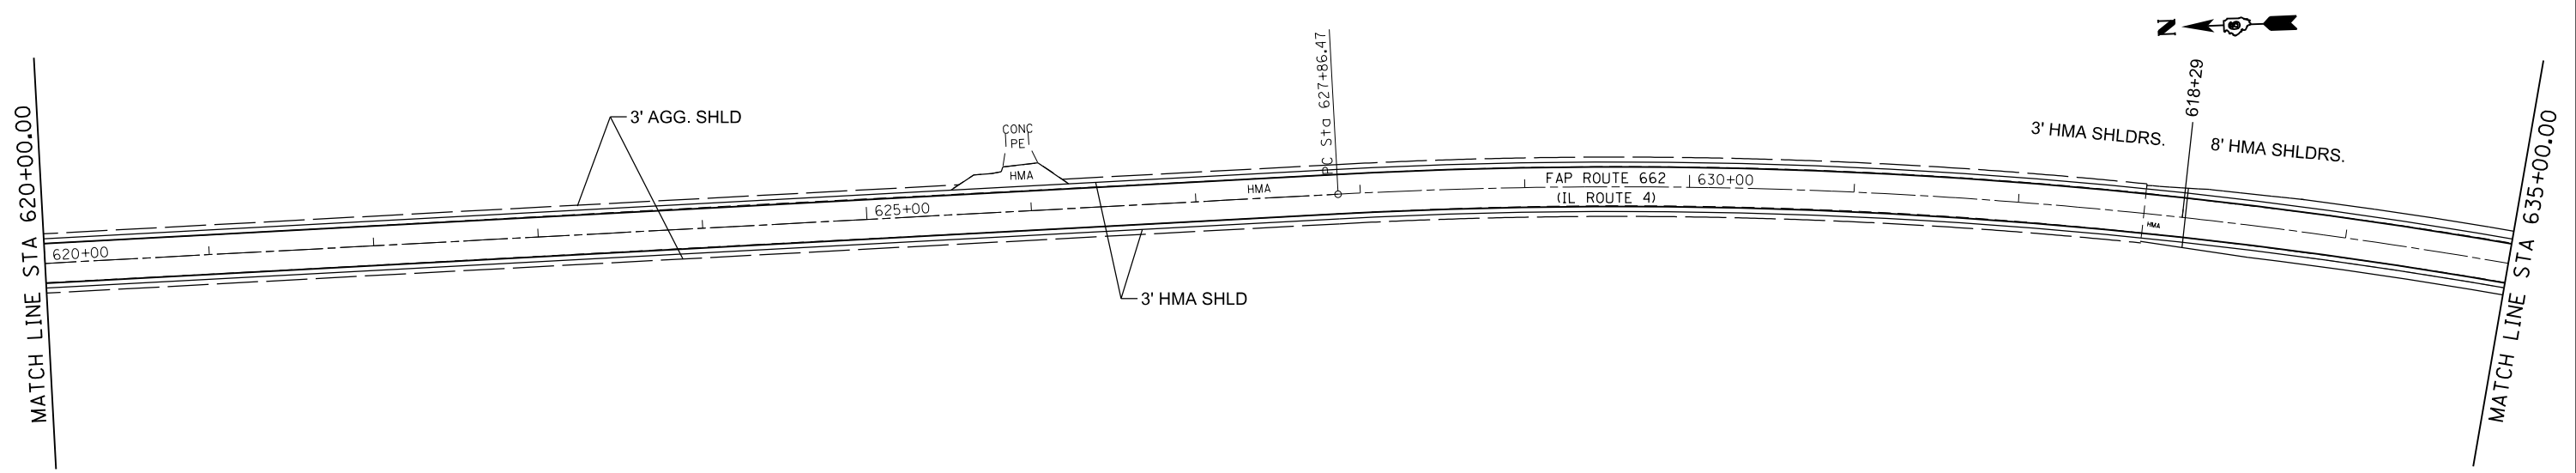

FILE NAME =	USER NAME = sparksgw	DESIGNED -	REVISED -
ct:\pw\work\p\idot\sparksgw\10313593\0727	72.dgn	DRAWN -	REVISED -
Default	PLOT SCALE = 100.0000' / in.	CHECKED -	REVISED -
	PLOT DATE = Oct-19-2012 01:00:36PM	DATE -	REVISED -

**STATE OF ILLINOIS  
 DEPARTMENT OF TRANSPORTATION**

<b>PLAN SHEET</b>			
SCALE:	SHEET 6	OF 10 SHEETS	STA. TO STA.

F.A.P. RTE.	SECTION	COUNTY	TOTAL SHEETS	SHEET NO.
662	*	SANGAMON	28	17
CONTRACT NO. 72F72				
ILLINOIS FED. AID PROJECT				

\*(H)RS-10, (C)RS-9, (P)RS-7