


FINAL	COPIED
SURVEY	NOTES
NOTE BOOK	AREAS CHECKED
BY	DATE

ORIGINAL	SIGNED
SURVEY	BUILT
NOTE BOOK	TEMPATE
BY	AREAS CHECKED
DATE	

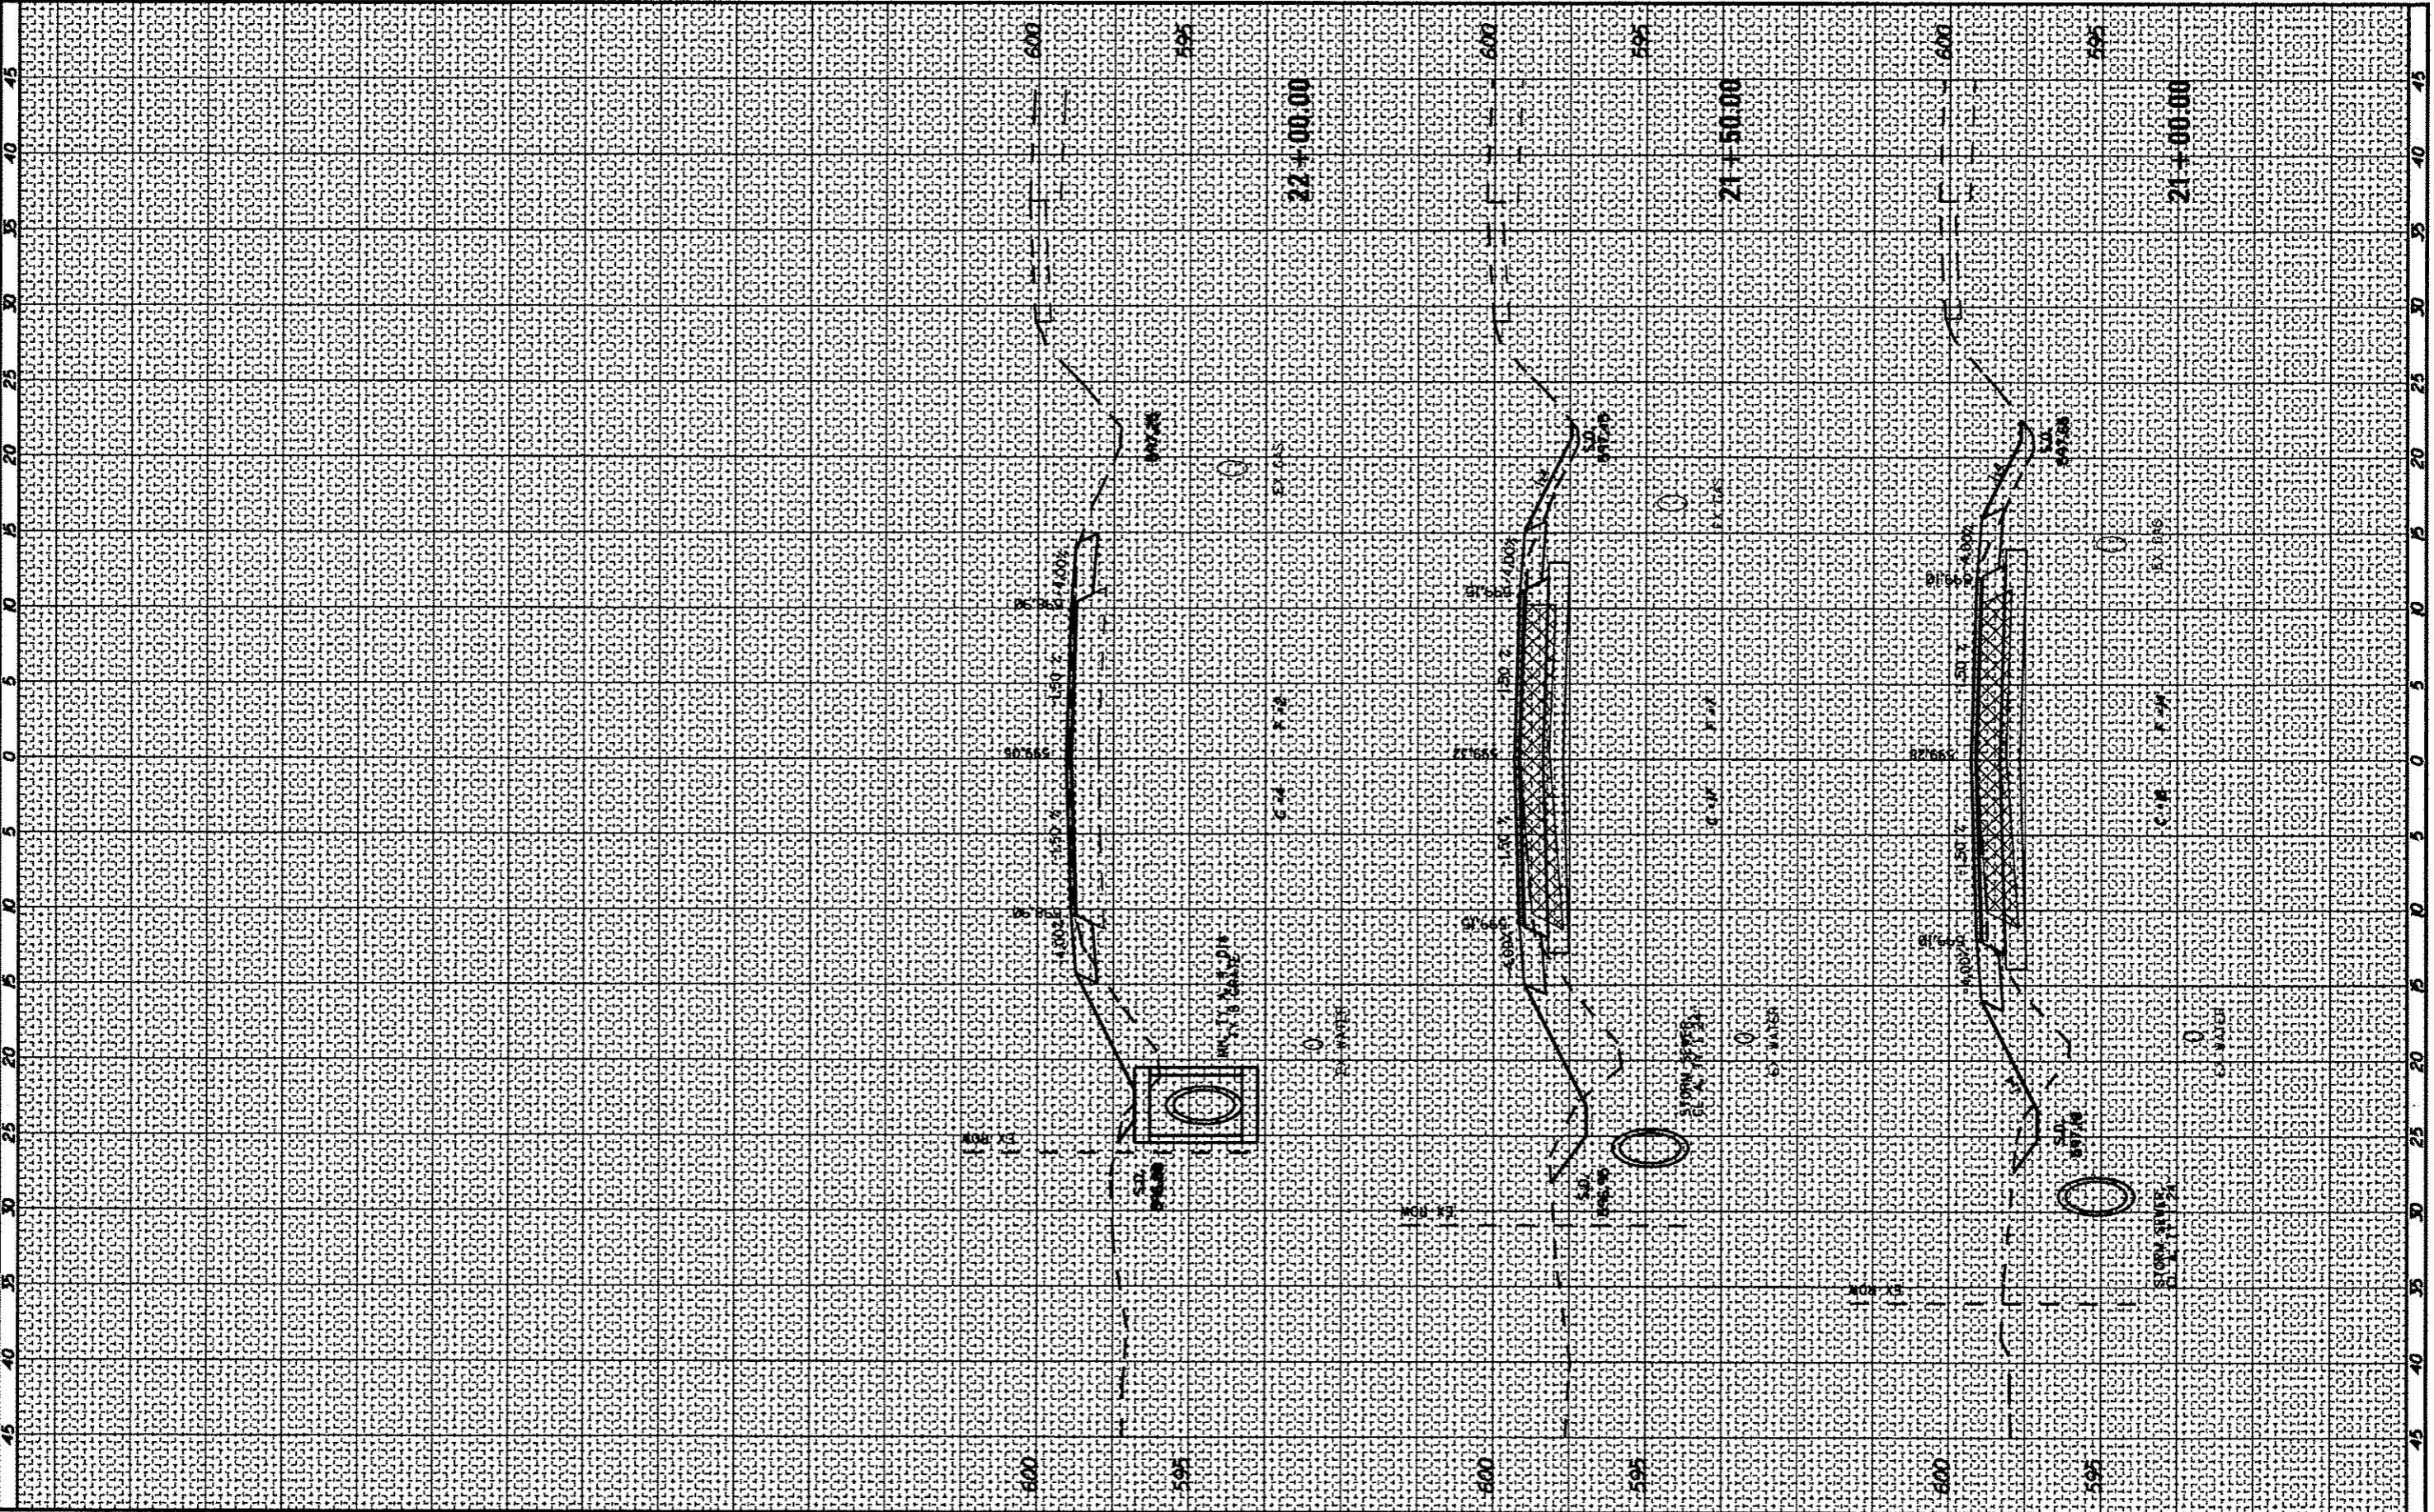

Cummins  
Engineering  
Corporation

Civil and Structural Engineering

JOB # 265.II  
FILE NAME = 0672774-shr-n.dgn  
PLOT SCALE = 10.0000' / IN.  
PLOT DATE = 4/15/2013

DESIGNED - NAK REVISED / 4-16-2013  
DRAWN - SJS REVISED -  
CHECKED - NAK REVISED -  
DATE - 11/27/2012 REVISED -

STATE OF ILLINOIS  
DEPARTMENT OF TRANSPORTATION

SBI 126 (6TH ST RD)

PLAT RTE.	SECTION	COUNTY	TOTAL SHEETS
126	II(1) 1-2	SANGAMON	93 84

CONTRACT NO. P274

SCALE: SHEET NO. OF SHEETS STA. 21+00.00 TO STA. 22+00.00 FED. ROAD DIST. NO. ILLINOIS FED. AID PROJECT