



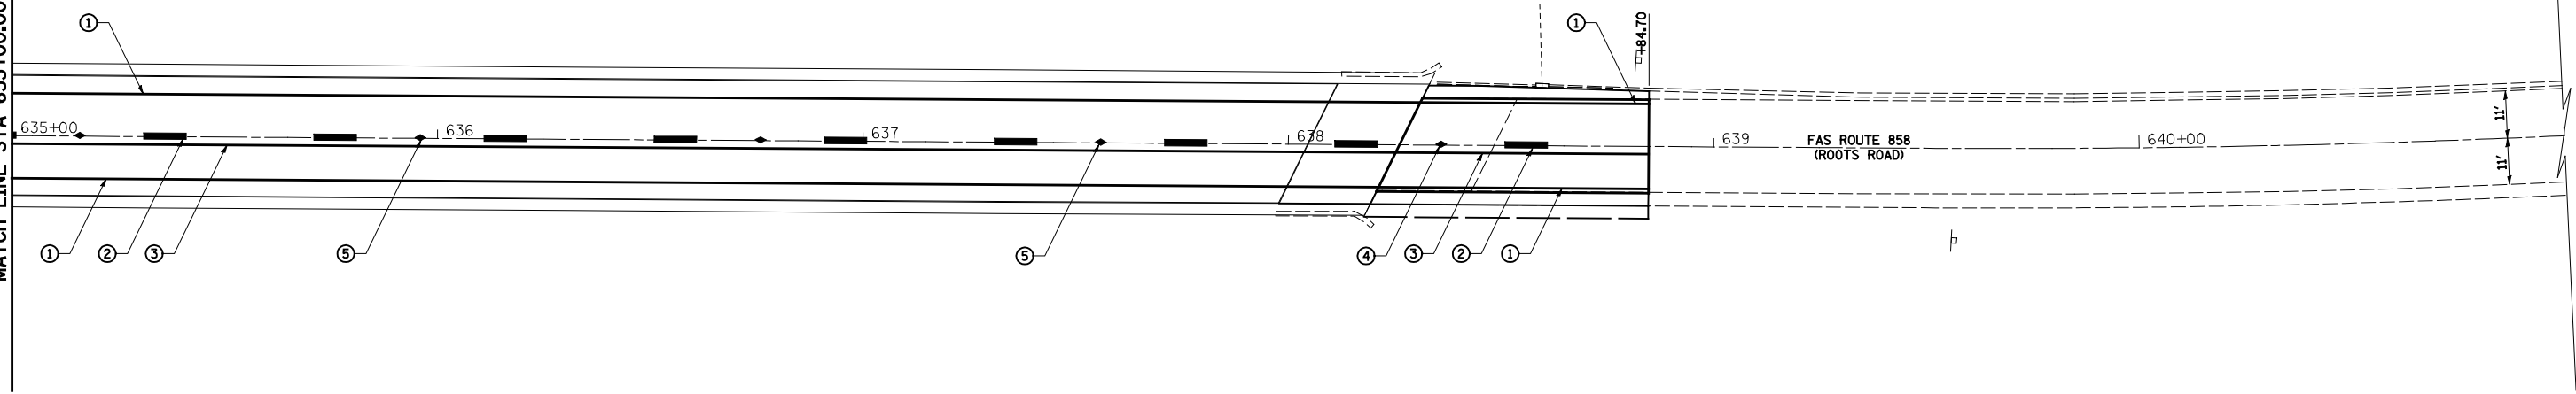

MATCH LINE STA 635+00.00

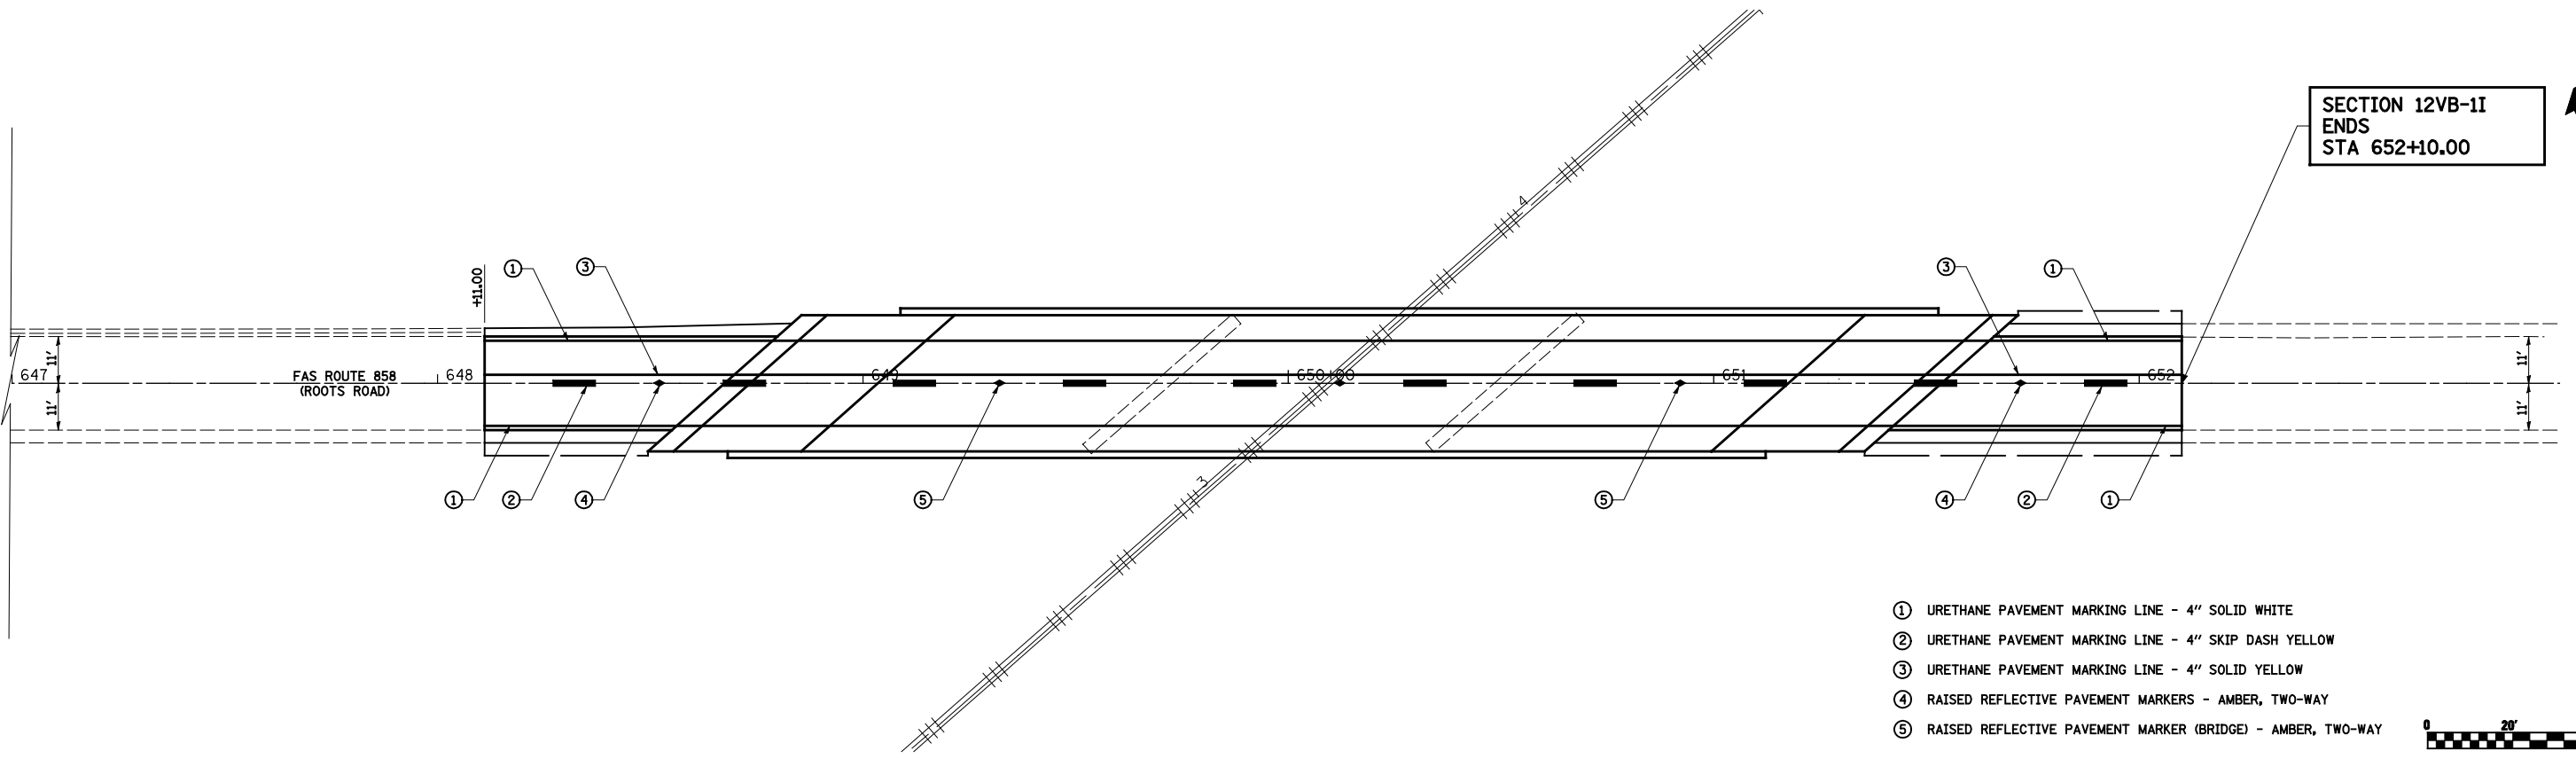

SECTION 12VB-1I
ENDS
STA 652+10.00



- ① URETHANE PAVEMENT MARKING LINE - 4" SOLID WHITE
- ② URETHANE PAVEMENT MARKING LINE - 4" SKIP DASH YELLOW
- ③ URETHANE PAVEMENT MARKING LINE - 4" SOLID YELLOW
- ④ RAISED REFLECTIVE PAVEMENT MARKERS - AMBER, TWO-WAY
- ⑤ RAISED REFLECTIVE PAVEMENT MARKER (BRIDGE) - AMBER, TWO-WAY



FILE NAME =
#FILEL#

USER NAME = Paul
PLOT SCALE = 40.0000' / IN.
PLOT DATE = 12/21/2011

DESIGNED - JWS
DRAWN - PDB
CHECKED - BRM
DATE - 03-28-11

REVISED -
REVISED -
REVISED -
REVISED -

**STATE OF ILLINOIS
DEPARTMENT OF TRANSPORTATION**

PAVEMENT MARKING - FAS 858 (ROOTS ROAD)

SCALE: 1"=20' SHEET NO. 2 OF 2 SHEETS STA. 635+00.00 TO STA. 652+50.00

F.A.S. RTE. 858	SECTION 12VB-1I	COUNTY RANDOLPH	TOTAL SHEETS 72	SHEET NO. 24
CONTRACT NO. 76409				
ILLINOIS FED. AID PROJECT				