




GUARDRAIL LOCATION #2

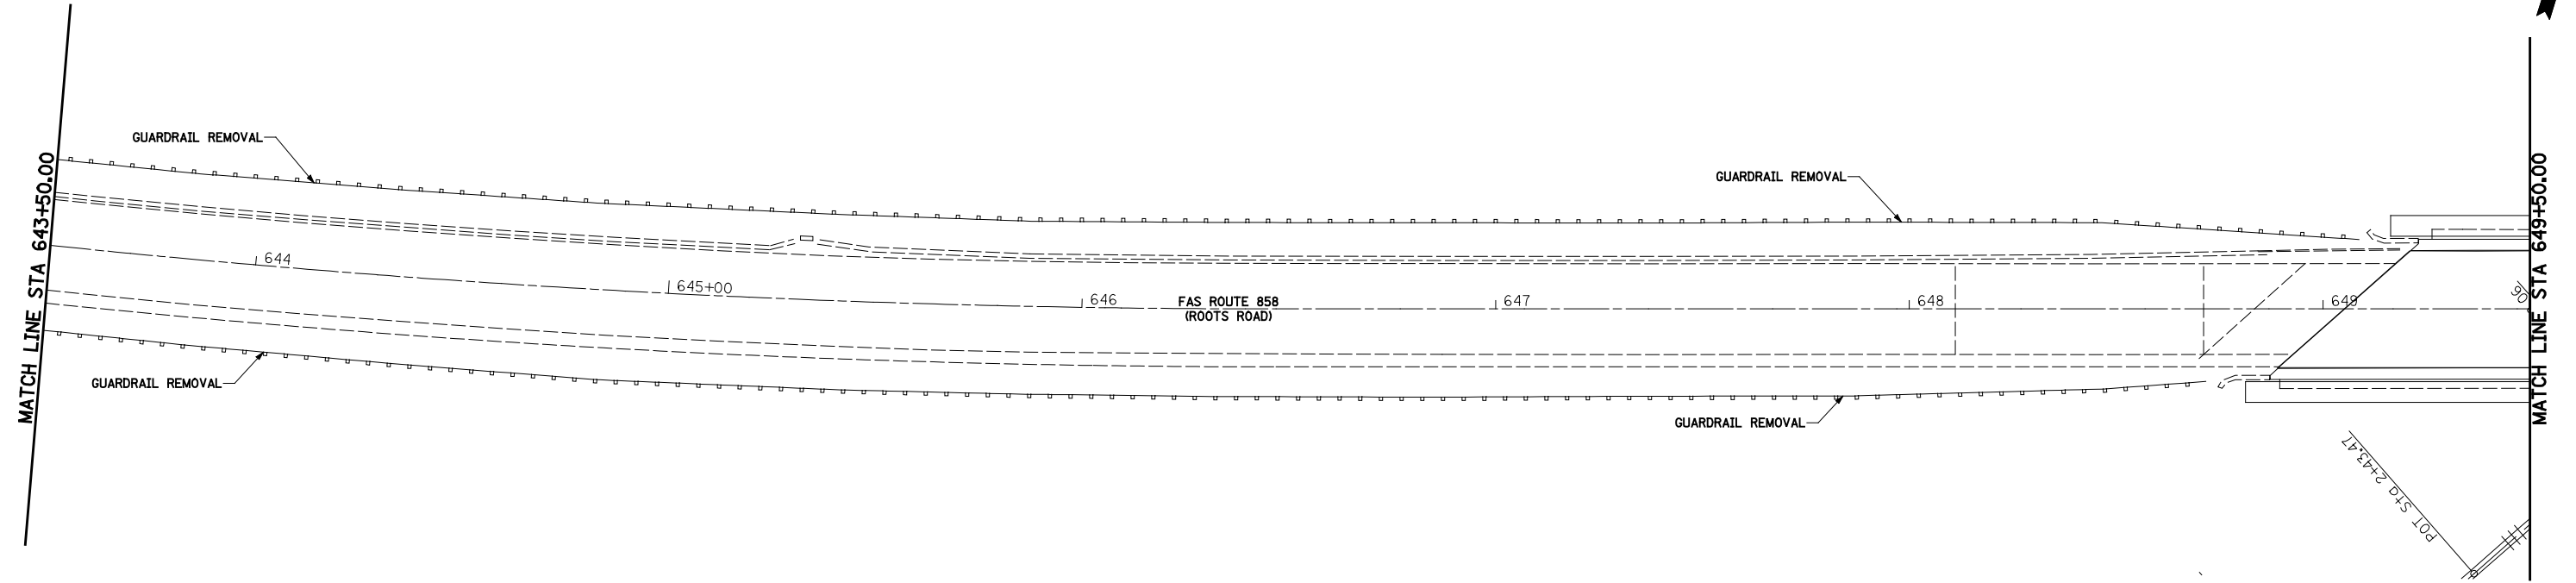

EXISTING CONDITION

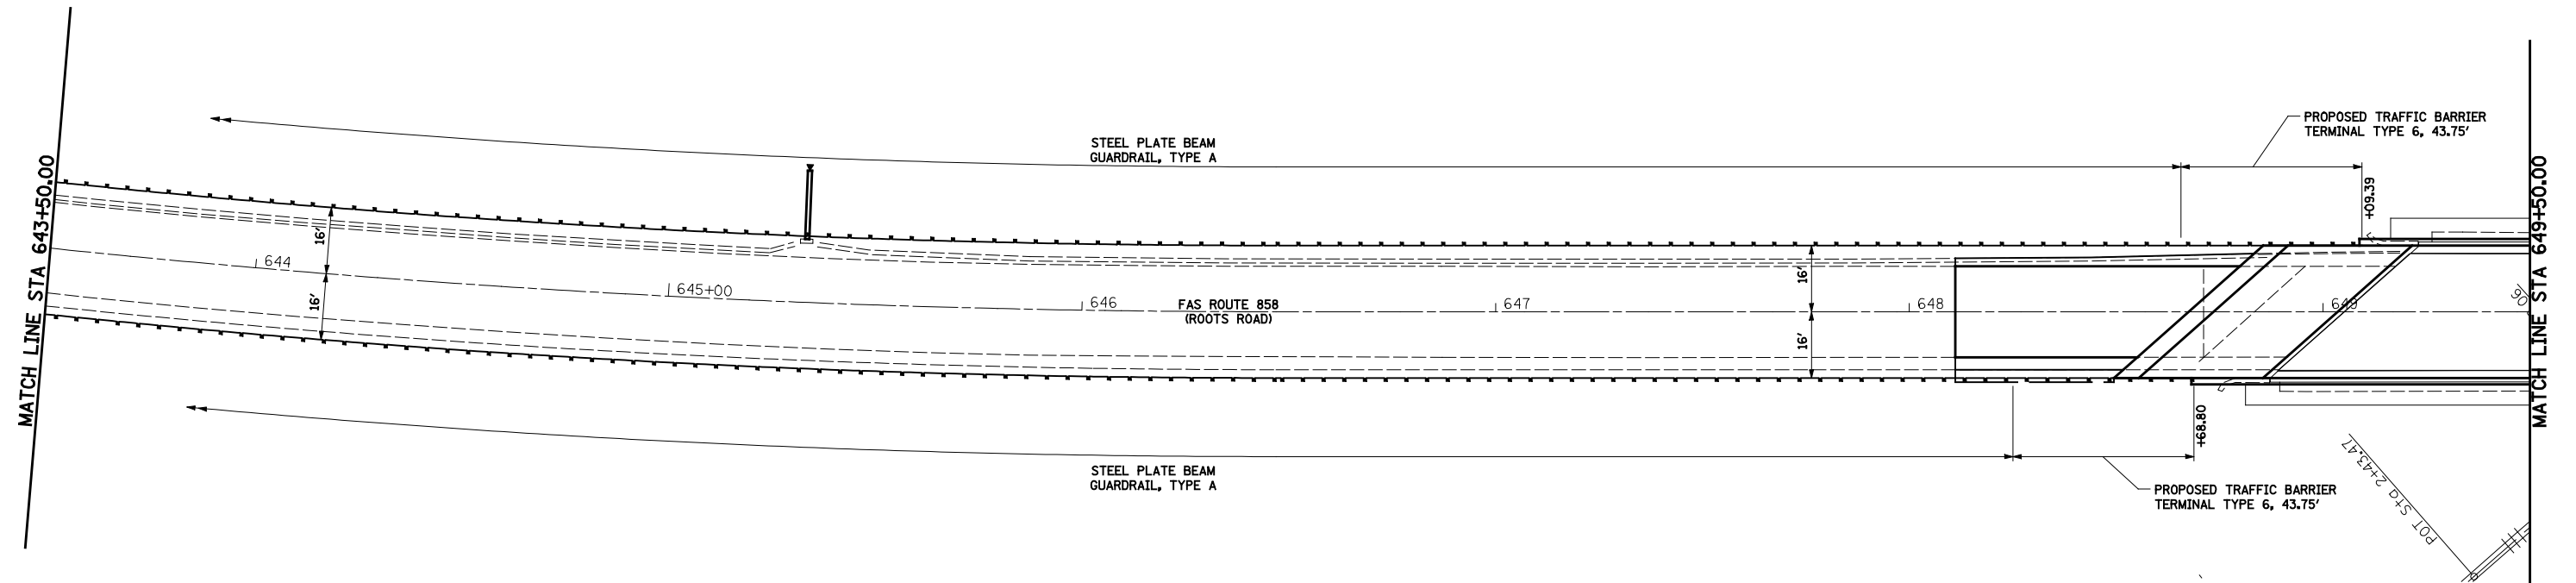

PROPOSED CONDITION

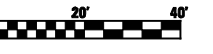

FILE NAME = #FILEL#	USER NAME = Paul	DESIGNED - JWS	REVISED -	STATE OF ILLINOIS DEPARTMENT OF TRANSPORTATION	GUARDRAIL DETAILS FAS 858, ROOTS ROAD		F.A.S. RTE. 858	SECTION 12VB-II	COUNTY RANDOLPH	TOTAL SHEETS 72	SHEET NO. 28	
	PLOT SCALE = 40.0000' / IN.	CHECKED - BRM	REVISED -		SCALE: 1"=20'	SHEET NO. 4 OF 5 SHEETS	STA. 643+50.00 TO STA. 649+50.00	CONTRACT NO. 76409		ILLINOIS FED. AID PROJECT		
PLOT DATE = 12/20/2011	DATE - 03-28-11	REVISED -	REVISED -									