


**TYPICAL SECTION**  
 IL ROUTE 13  
 STA. 422+71.00 TO STA. 424+83.30

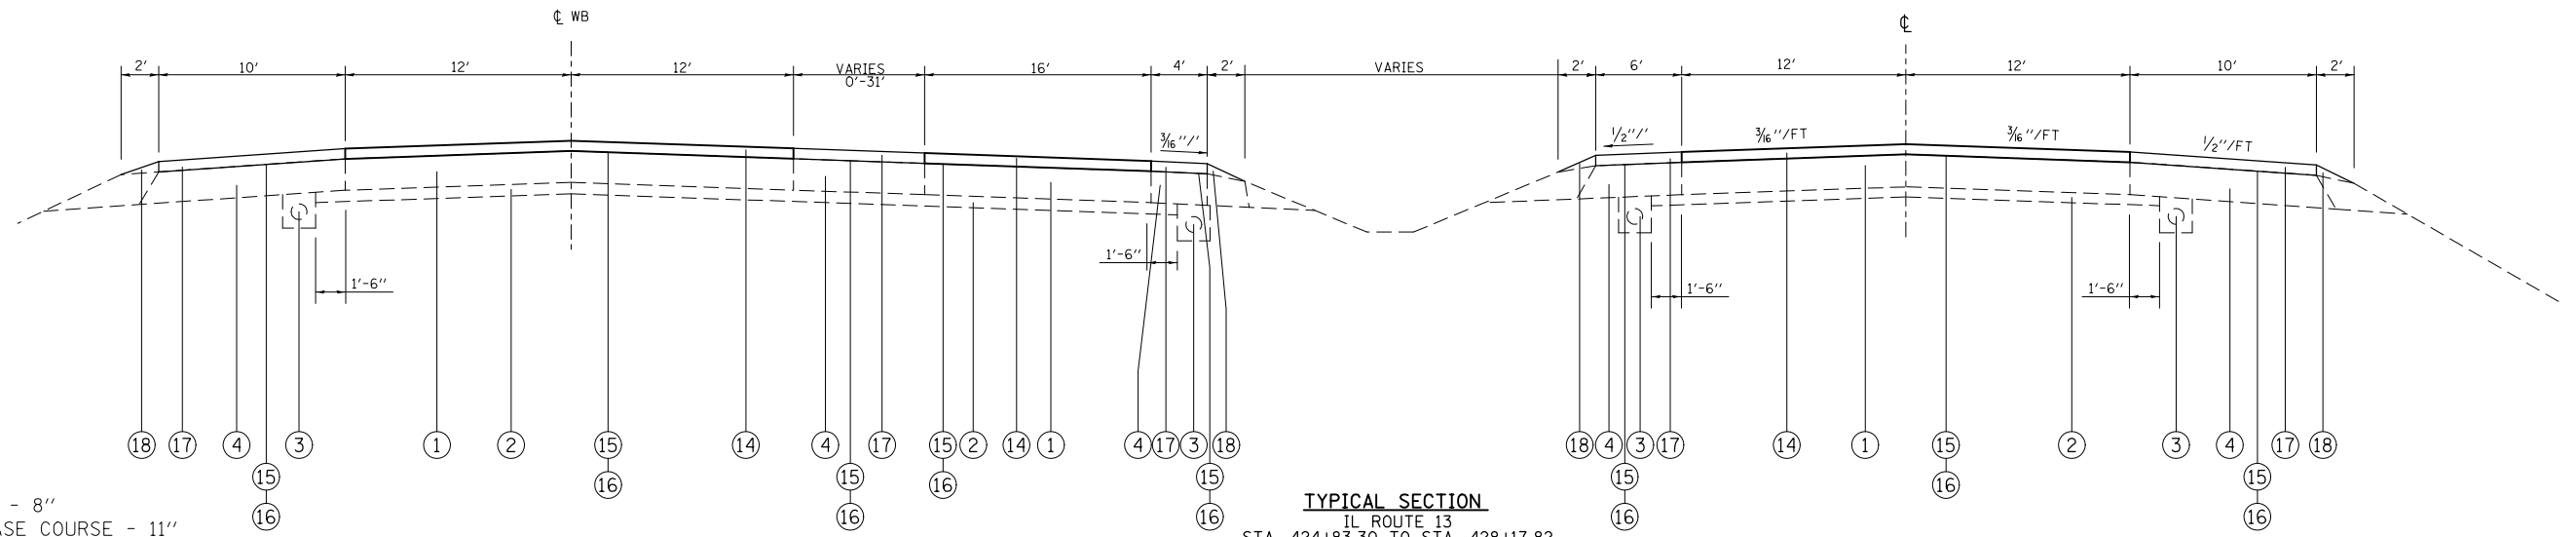

**TYPICAL SECTION**  
 IL ROUTE 13  
 STA. 424+83.30 TO STA. 428+17.82

- 1 EXISTING PCC PAVEMENT - 8"
- 1A EXISTING BITUMINOUS BASE COURSE - 11"
- 2 EXISTING SUB BASE - 4"
- 3 EXISTING PIPE UNDERDRAIN - 4"
- 4 EXISTING HOT-MIX ASPHALT SHOULDERS
- 5 EXISTING HOT-MIX ASPHALT OVERLAY - VARIES
- 6 EXISTING CONCRETE CURB AND GUTTER
- 7 EXISTING CORRUGATED PCC MEDIAN
- 8 EXISTING AGGREGATE SHOULDER
- 9 EXISTING PCC MEDIAN
- 10 EXISTING GRASS MEDIAN
- 11 EXISTING STEEL PLATE BEAM GUARDRAIL
- 12 PROPOSED HOT-MIX ASPHALT SURFACE REMOVAL 3/4"
- 13 OMITTED
- 14 PROPOSED HOT-MIX ASPHALT SURFACE COURSE - 2 1/2"
- 14A PROPOSED HOT-MIX ASPHALT SURFACE COURSE - 2 1/4"
- 15 PROPOSED AGGREGATE (PRIME COAT)
- 16 PROPOSED BITUMINOUS MATERIALS (PRIME COAT)
- 17 PROPOSED HOT-MIX ASPHALT SHOULDERS - 2 1/2"
- 17A PROPOSED HOT-MIX ASPHALT SHOULDERS - 1 1/2"
- 18 PROPOSED AGGREGATE WEDGE SHOULDER
- 19 PROPOSED MEDIAN REMOVAL, PARTIAL DEPTH

FILE NAME =	USER NAME = owerbj	DESIGNED -	REVISED -
et:\pwork\pwork\overbj\d254768\cover	sheet.dgn	DRAWN -	REVISED -
	PLOT SCALE = 100.0000' / 1in.	CHECKED -	REVISED -
	PLOT DATE = 12/14/2012	DATE -	REVISED -

**STATE OF ILLINOIS  
 DEPARTMENT OF TRANSPORTATION**

**TYPICAL SECTIONS**

SCALE: NONE SHEET NO. 3 OF 5 SHEETS STA. TO STA.

F.A.P. RTE.	SECTION	COUNTY	TOTAL SHEETS	SHEET NO.
103	(23,24)RS-3	ST. CLAIR	38	8
CONTRACT NO. 76E89				
FED. ROAD DIST. NO. ILLINOIS FED. AID PROJECT				