## STATE OF ILLINOIS

## DEPARTMENT OF TRANSPORTATION DIVISION OF HIGHWAYS

FOR INDEX OF SHEETS, SEE SHEET NO. 2

PROPOSED HIGHWAY PLANS

IMPROVEMENT IS LOCATED IN THE CITY
OF MARENGO IN MCHENRY COUNTY

\*\*\*\*

ENG/J.P. CHANG (847) 705-4432

PREPERATION ENGINEER

DESIGN

F.A.P. ROUTE 525: US 20 (GRANT HIGHWAY)

MEYER ROAD TO WEST UNION ROAD

SECTION: (11 & 12) RS-10


RESURFACING (MAINTENANCE)

MCHENRY COUNTY

C-91-385-06

## TRAFFIC DATA

2005 ADT = 10400 - 11800 SPEED LIMIT = 30 MPH AND VARIES TO 55 MPH

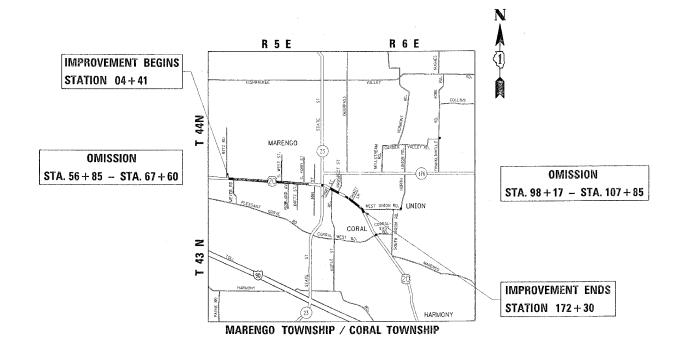

100' 200' 300' — 1" = 100'
0 10' 20' 30' — 1" = 10'
0 50' 100'
0 50' 100' 1" = 40'
0 50' 100' — 1" = 30'
0 50' 100' — 1" = 20'

FULL SIZE PLANS HAVE BEEN PREPARED USING STANDARD ENGINEERING SCALES. REDUCED SIZED PLANS WILL NOT CONFORM TO STANDARD SCALES. IN MAKING MEASUREMENTS ON REDUCED PLANS, THE ABOVE SCALES MAY BE USED.

J.U.L.I.E.
JOINT UTILITY LOCATION INFORMATION FOR EXCAVATION
1–800–892–0123

CONTRACT NO. 60B63

GROSS LENGTH OF IMPROVEMENT = 16789 LINEAL FEET = 3.18 MILES

NET LENGTH OF IMPROVEMENT = 14746 LINEAL FEET = 2.79 MILES

F.A.P. SECTION COUNTY SHEETS NO 525 (11 & 12) RS-10 MCHENRY 22 7 1

D-91-385-06



STATE OF ILLINOIS
DEPARTMENT OF TRANSPORTATION
DIVISION OF HIGHWAYS

SUBMITTED

January 172007

Brane 9' Keefe / on/
DEPUTY DIRECTOR OF HIGHWAYS, REGION ENGINEER

March 23, 20 07

JATUAN ENGINEER OF DESIGN AND ENVIRONMENT

March 23, 20 07

Millon R Sun F. D

DIRECTOR OF HIGHWAYS, CHIEF ENGINEER

PRINTED BY THE AUTHORITY OF THE STATE OF ILLINOIS