


STAGE I

CONTRACT NO. 64B48			
F.A.P. RTE.	SECTION	COUNTY	TOTAL SHEETS
301	21L-J	STEPHENSON	69
STA. 339±00		TO STA. 365±00	
FED. ROAD DIST. NO.		ILLINOIS	FED. AID PROJECT



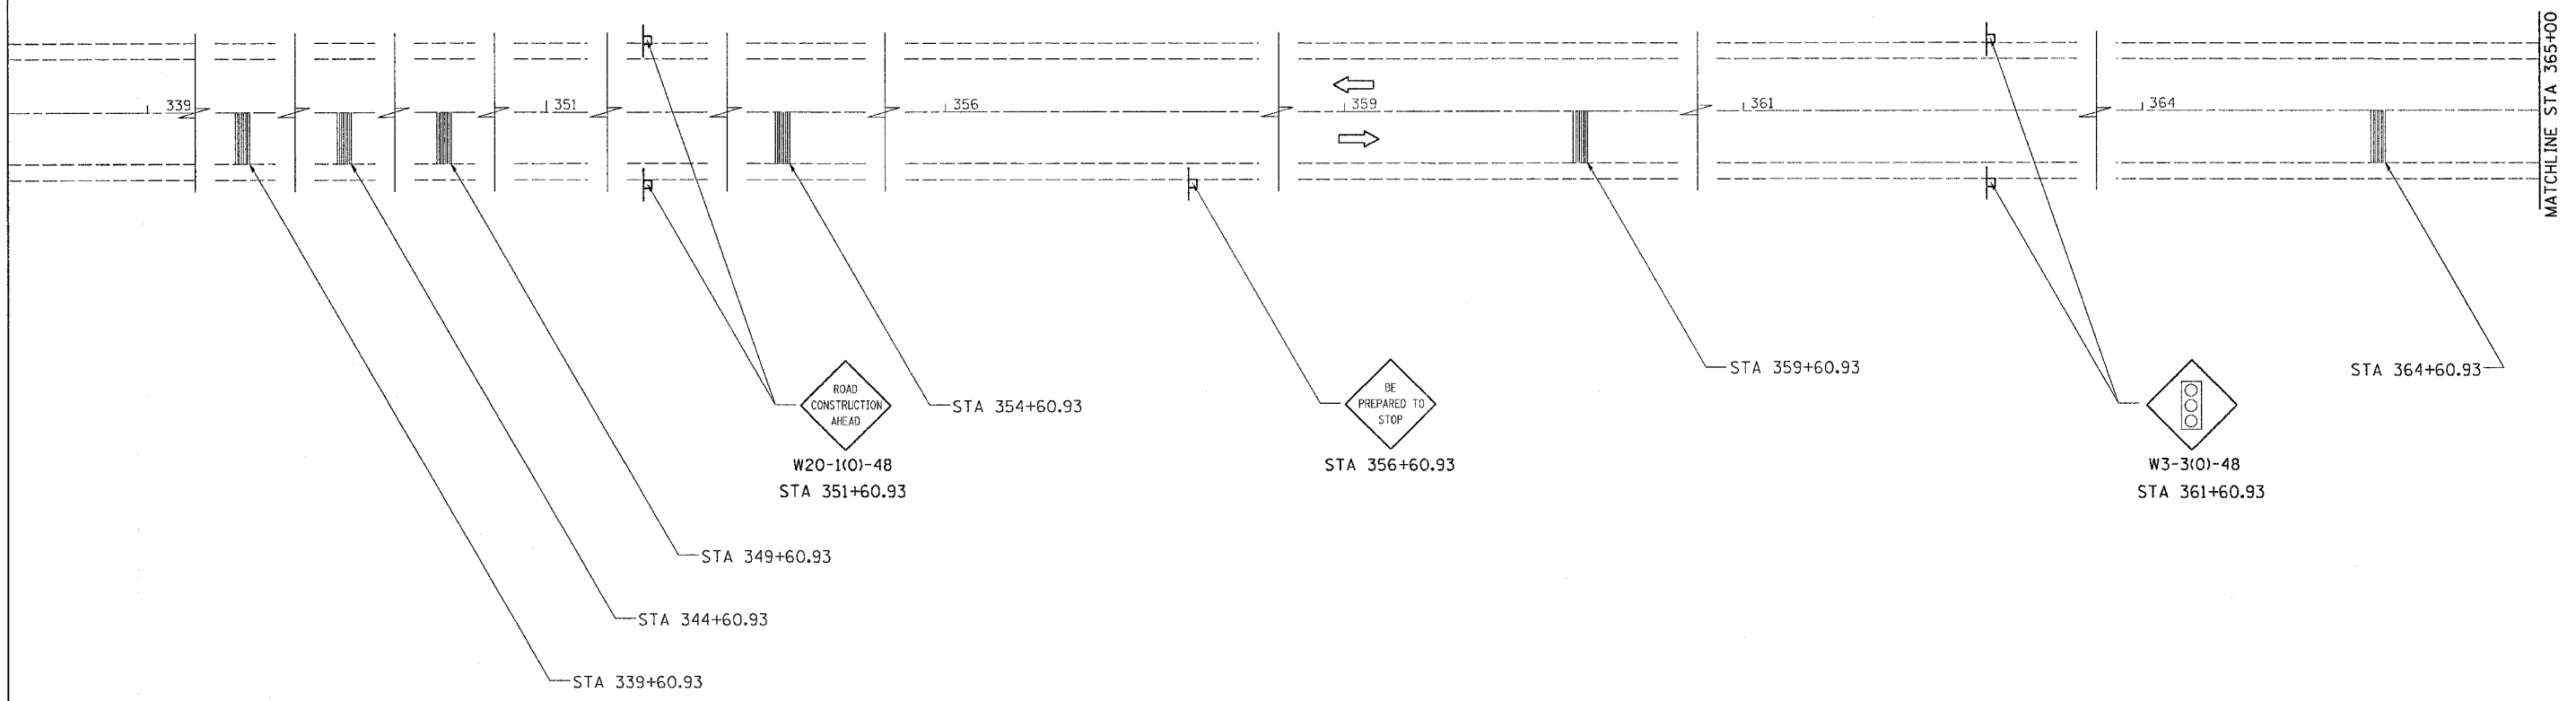


ROAD CONSTRUCTION AHEAD
W20-1(0)-48
STA 351+60.93

BE PREPARED TO STOP
STA 356+60.93

ROAD CONSTRUCTION AHEAD
W3-3(0)-48
STA 361+60.93

SEE HIGHWAY STANDARDS 701321-08, & 704001-03 FOR OTHER DEVICES NOT SHOWN

-  TEMPORARY RUMBLE STRIP
-  DRUM WITH STEADY BURNING LIGHT
-  TRAFFIC SIGNAL

REVISIONS	
NAME	DATE

ILLINOIS DEPARTMENT OF TRANSPORTATION

SCALE: VERT. _____
HORIZ. _____

DATE _____

DRAWN BY _____
CHECKED BY _____

PLOT DATE = Tue Jan 16 10:57:48 2007
 PLOT SCALE = 20.0000 / 1.0000
 USER NAME = rnkash1