


F.A.D. RTE.	SECTION	COUNTY	TOTAL SHEETS	SHEET NO.
SBI-4	F(B-3)	MACOUPIN	27	11
STA.		TO STA.		
FED. ROAD DIST. NO.	ILLINOIS	FED. AID PROJECT		CONTRACT #72407

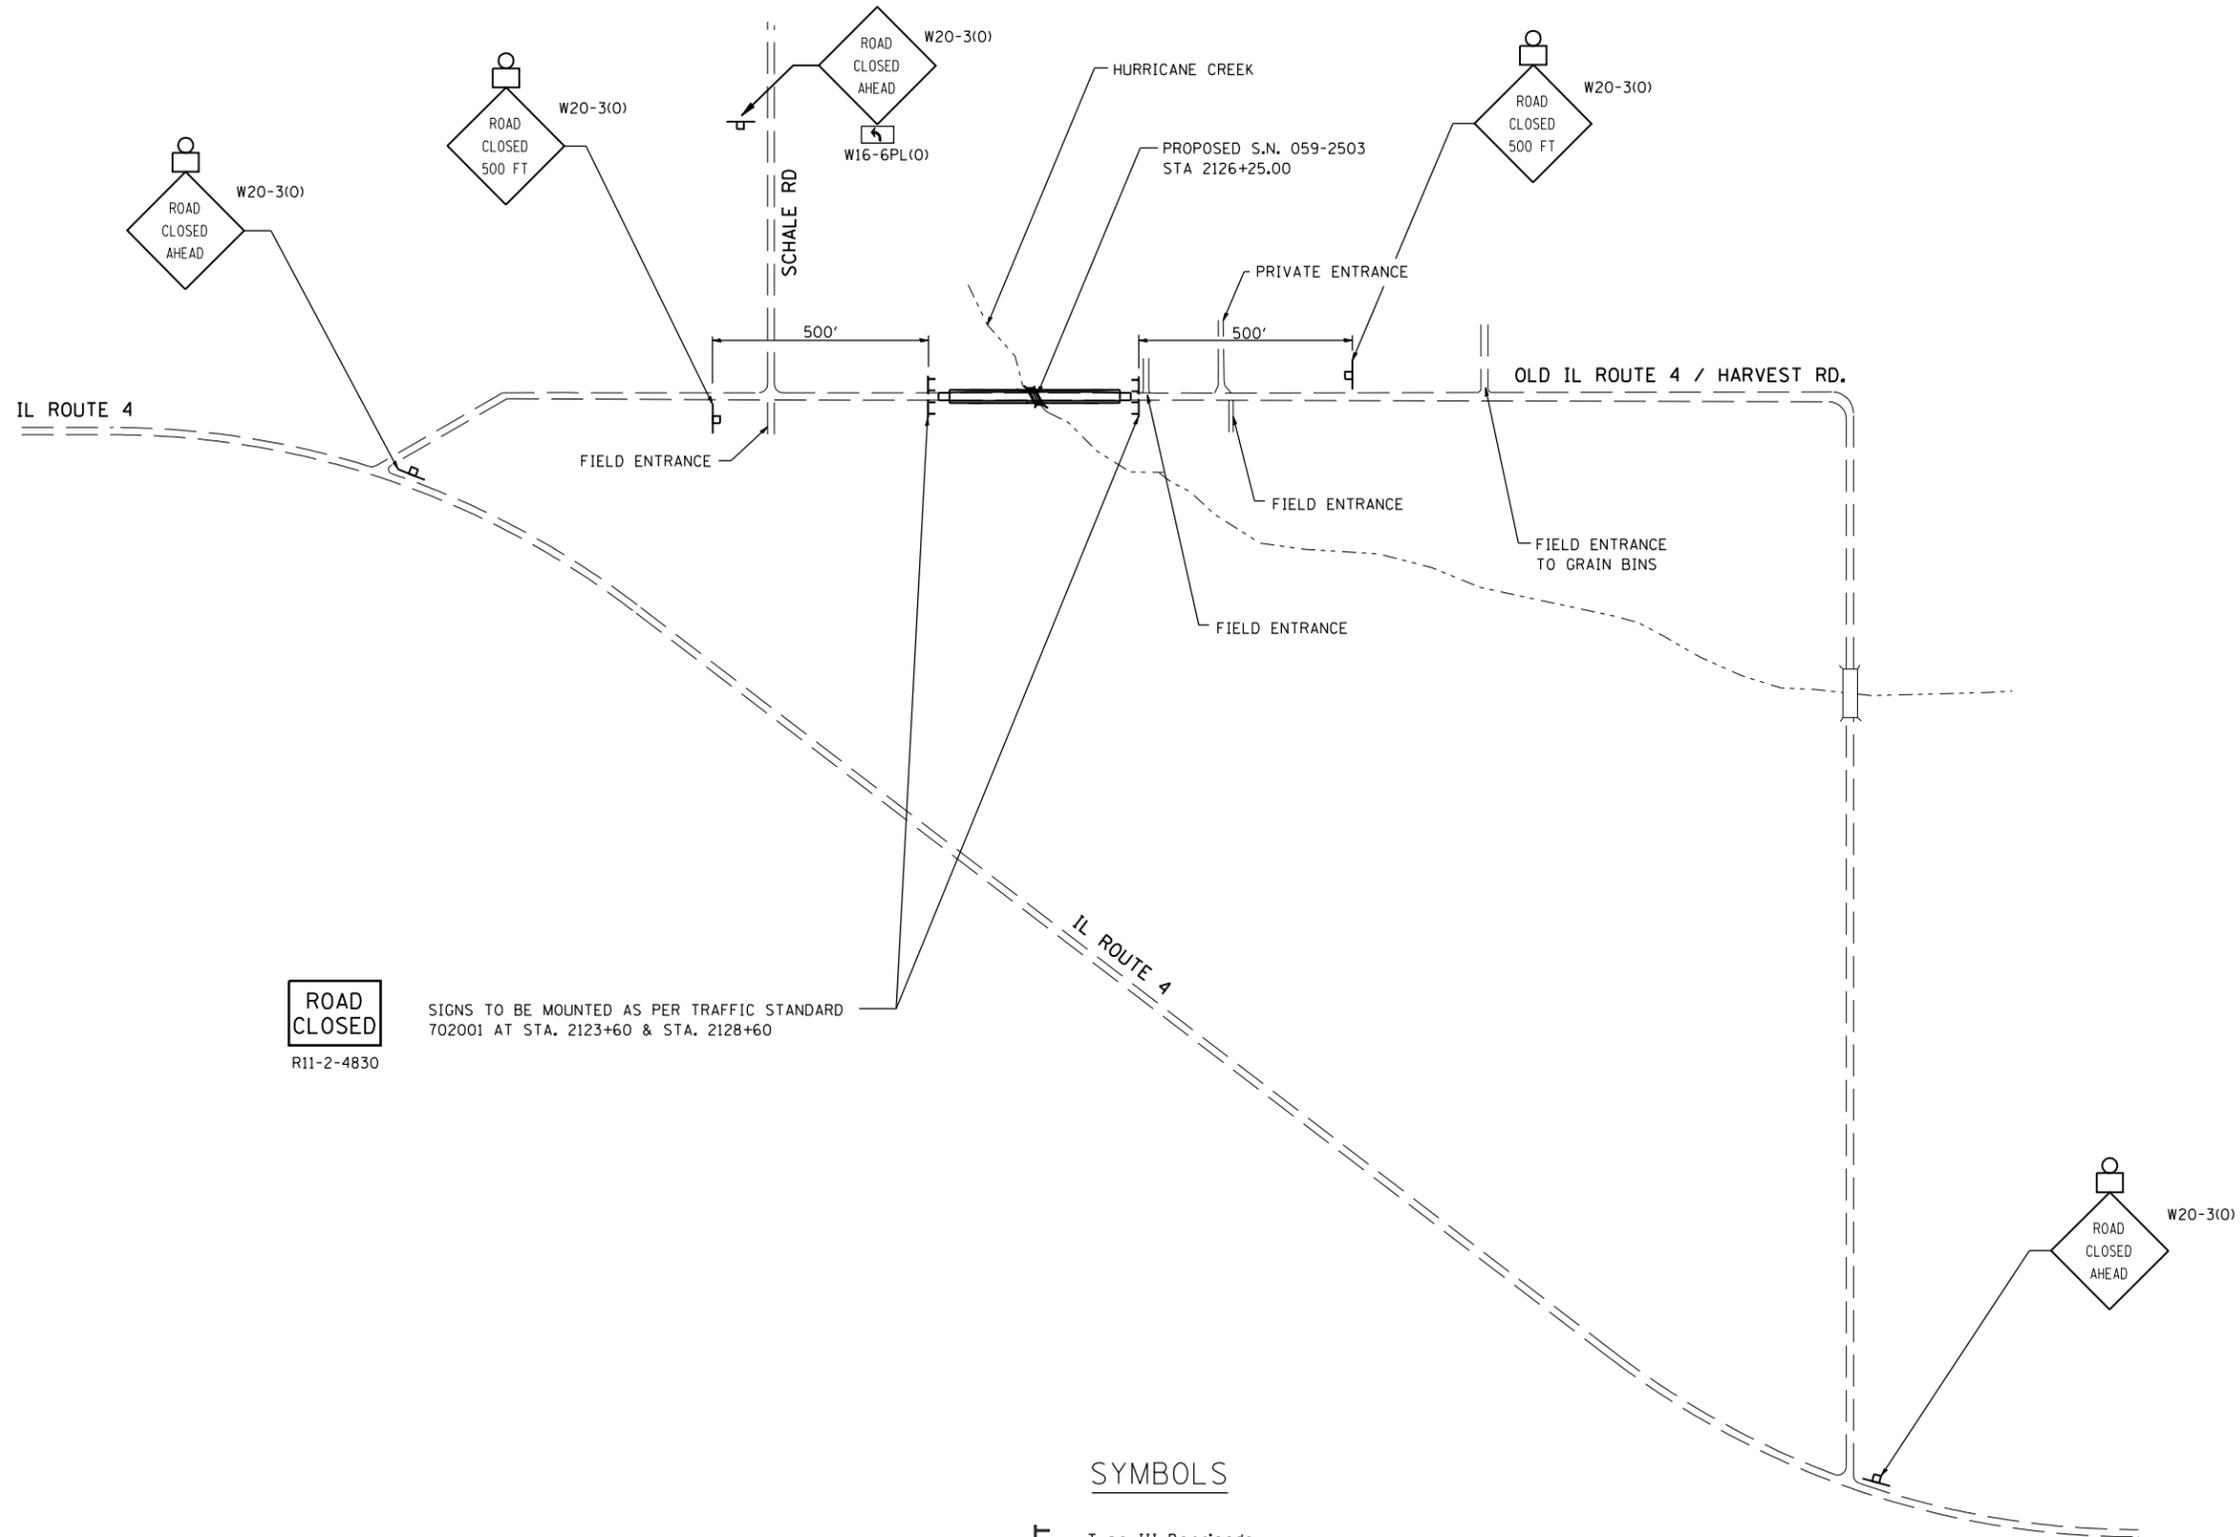


ROAD CLOSED
R11-2-4830

SIGNS TO BE MOUNTED AS PER TRAFFIC STANDARD 702001 AT STA. 2123+60 & STA. 2128+60

SYMBOLS

-  Type III Barricade
-  48X48(0) Fluorescent Advance Warning Signs

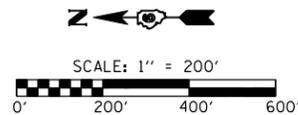

REVISIONS	
NAME	DATE

ILLINOIS DEPARTMENT OF TRANSPORTATION

ROAD CLOSURE DETAILS

SCALE: 1"=200'
DATE: 08/2004

DRAWN BY: FML
CHECKED BY: JH