


STATE OF ILLINOIS
DEPARTMENT OF TRANSPORTATION

ROUTE NO.	SECTION	COUNTY	TOTAL SHEETS	SHEET NO.
SBI 4	F(B-3)	MACOUPIN	27	19
FED. ROAD DIST. NO. 7		ILLINOIS FED. AID PROJECT -		

SHEET NO. 3
6 SHEETS

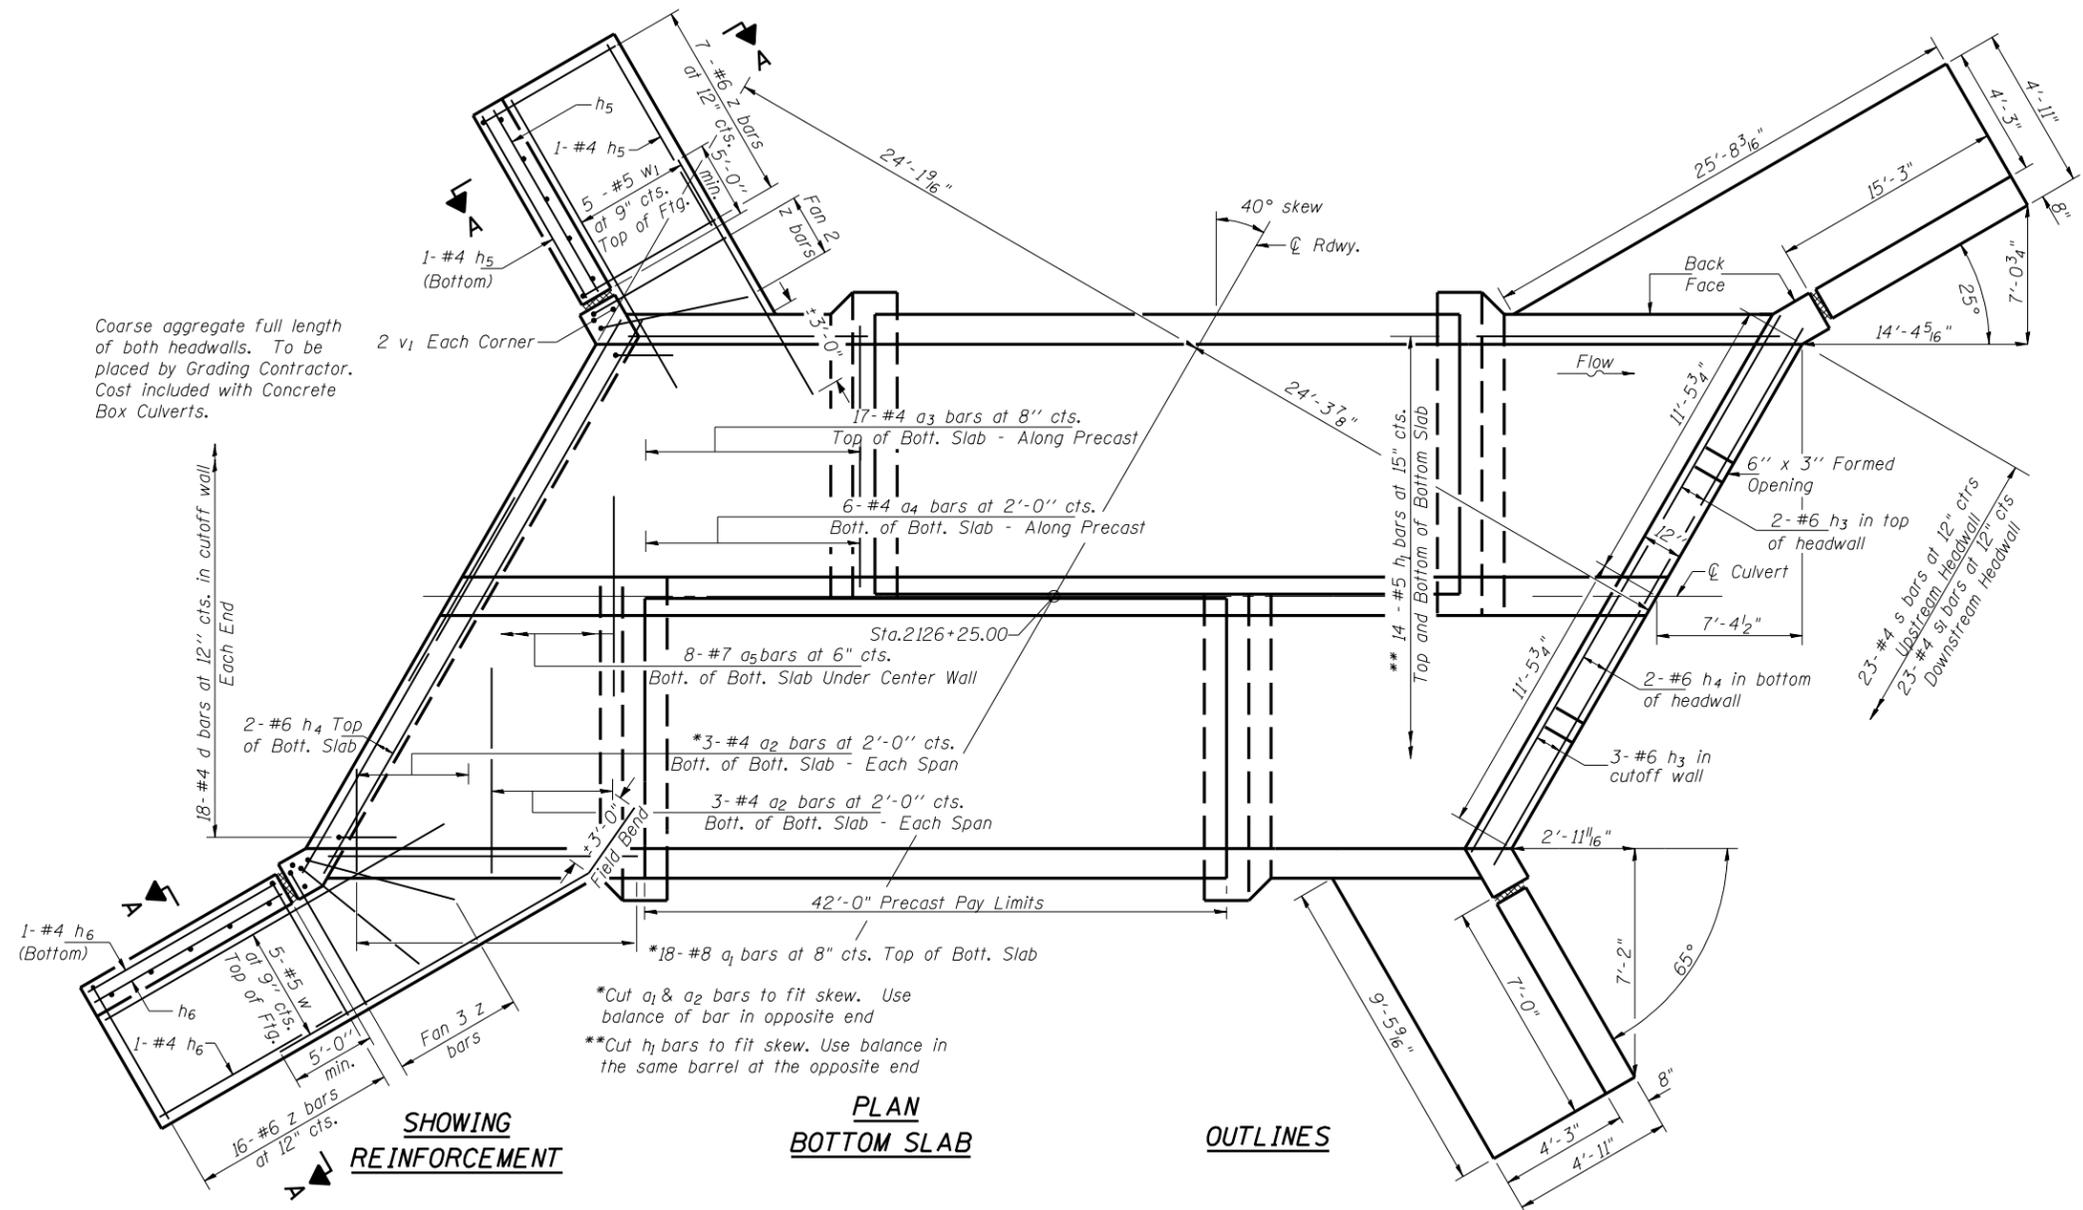

DESIGNED	N. KAMPMAN
CHECKED	M. HOOK
DRAWN	M. HUNT
CHECKED	M. HOOK

EXAMINED	20
PASSED	ENGINEER OF BRIDGE DESIGN
	ENGINEER OF BRIDGES AND STRUCTURES

Note: For Collar Detail see Sheet #5

CULVERT DETAILS
OLD IL 4 OVER HURRICANE CREEK
SBI ROUTE 4 SECTION F(B-3)
MACOUPIN COUNTY
STATION 2126+25.00
STRUCTURE 059-2503