


STATE OF ILLINOIS
DEPARTMENT OF TRANSPORTATION

ROUTE NO.	SECTION	COUNTY	TOTAL SHEETS	SHEET NO.
SBI 4	F(B-3)	MACOUPIN	27	20
FED. ROAD DIST. NO. 7		ILLINOIS	FED. AID PROJECT	

SHEET NO. 4
6 SHEETS

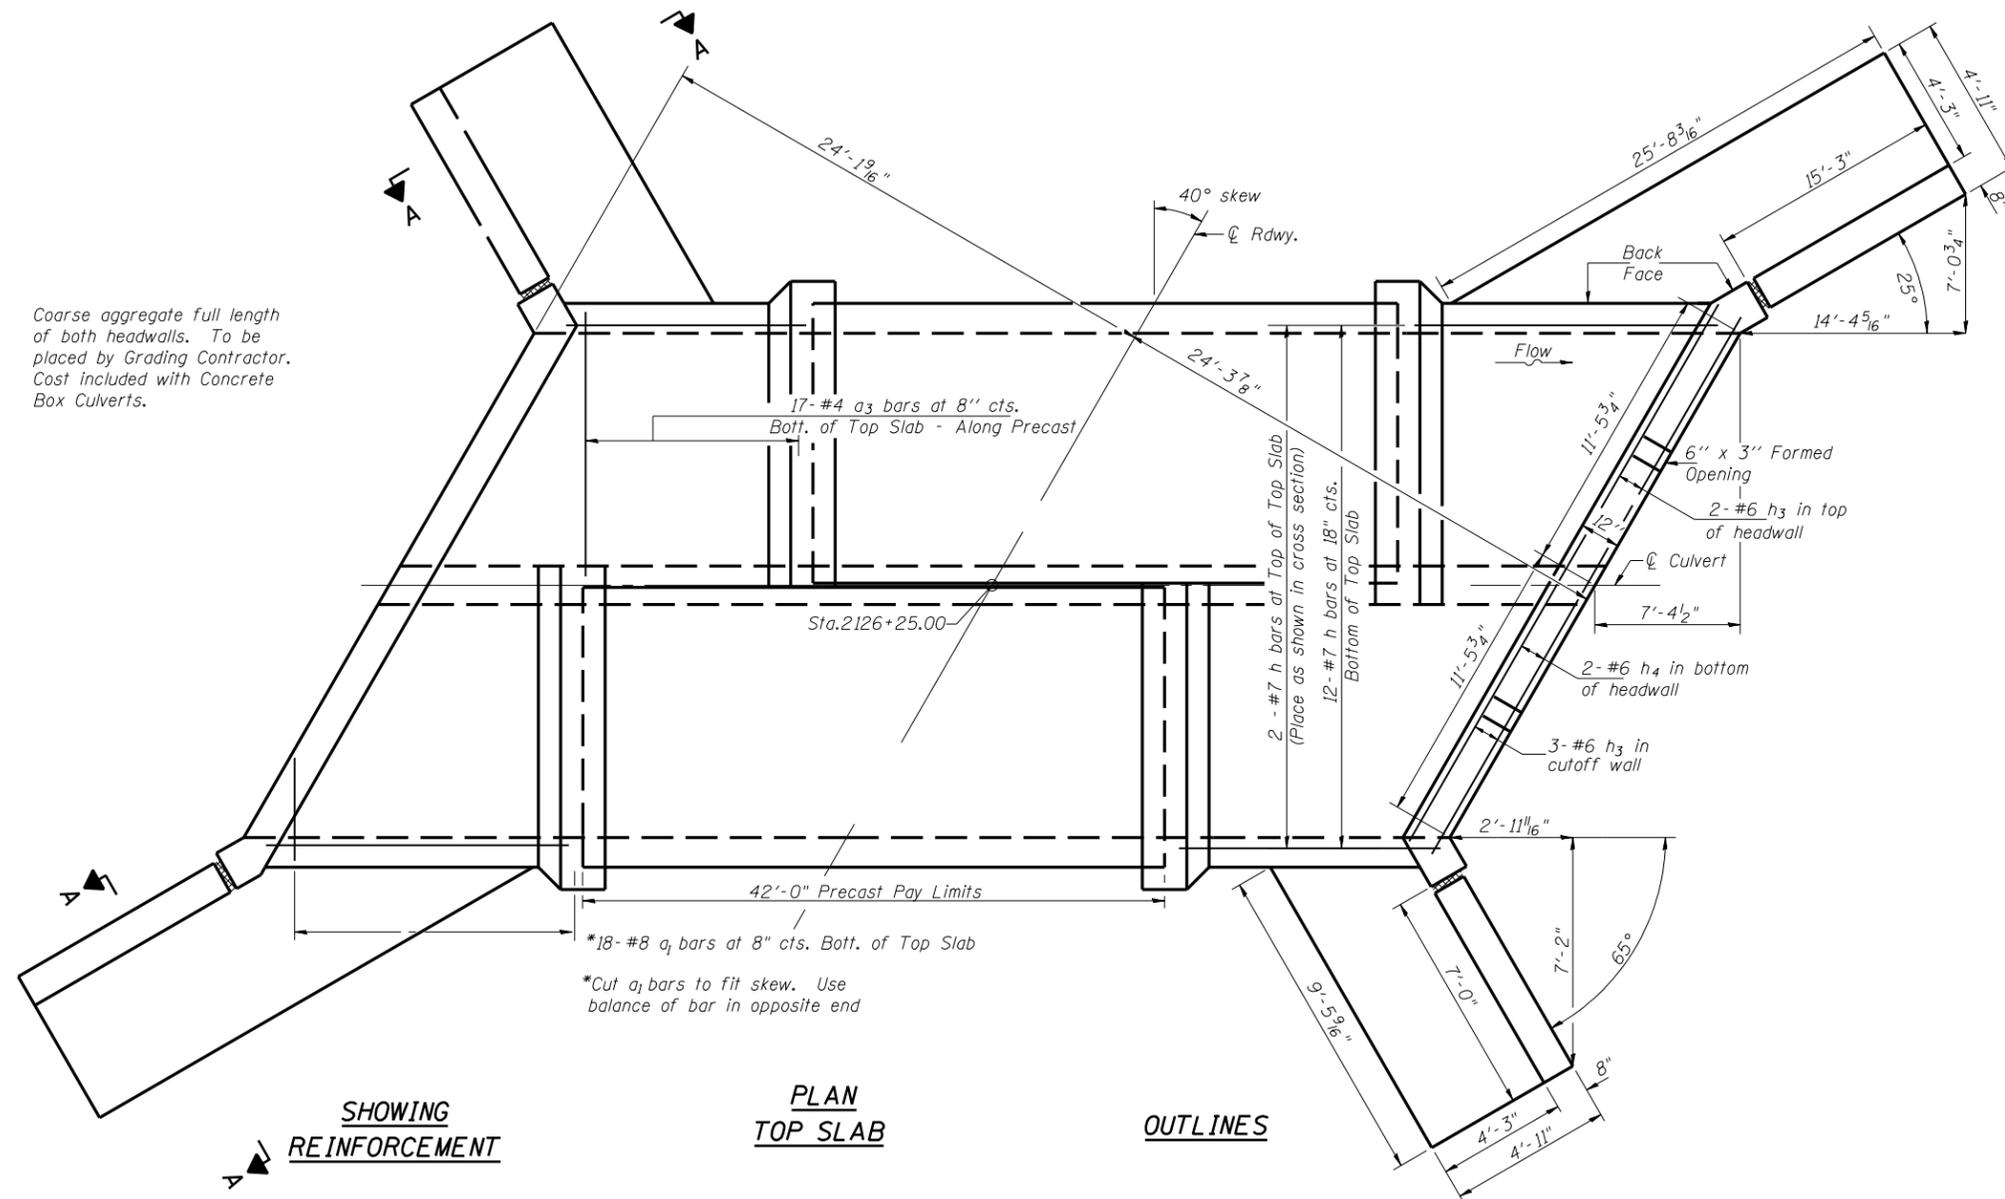

DESIGNED	N. KAMPMAN	20
CHECKED	M. HOOK	EXAMINED
DRAWN	M. HUNT	PASSED
CHECKED	M. HOOK	ENGINEER OF BRIDGES AND STRUCTURES

Note: For Collar Detail see Sheet #5

CULVERT DETAILS
OLD IL 4 OVER HURRICANE CREEK
SBI ROUTE 4 SECTION F(B-3)
MACOUPIN COUNTY
STATION 2126+25.00
STRUCTURE 059-2503