


F.A.D. RTE.	SECTION	COUNTY	TOTAL SHEETS	SHEET NO.
SBI-4	F(B-3)	MACOUPIN	27	23
STA.		TO STA.		
FED. ROAD DIST. NO.	ILLINOIS	FED. AID PROJECT		
CONTRACT #72407				

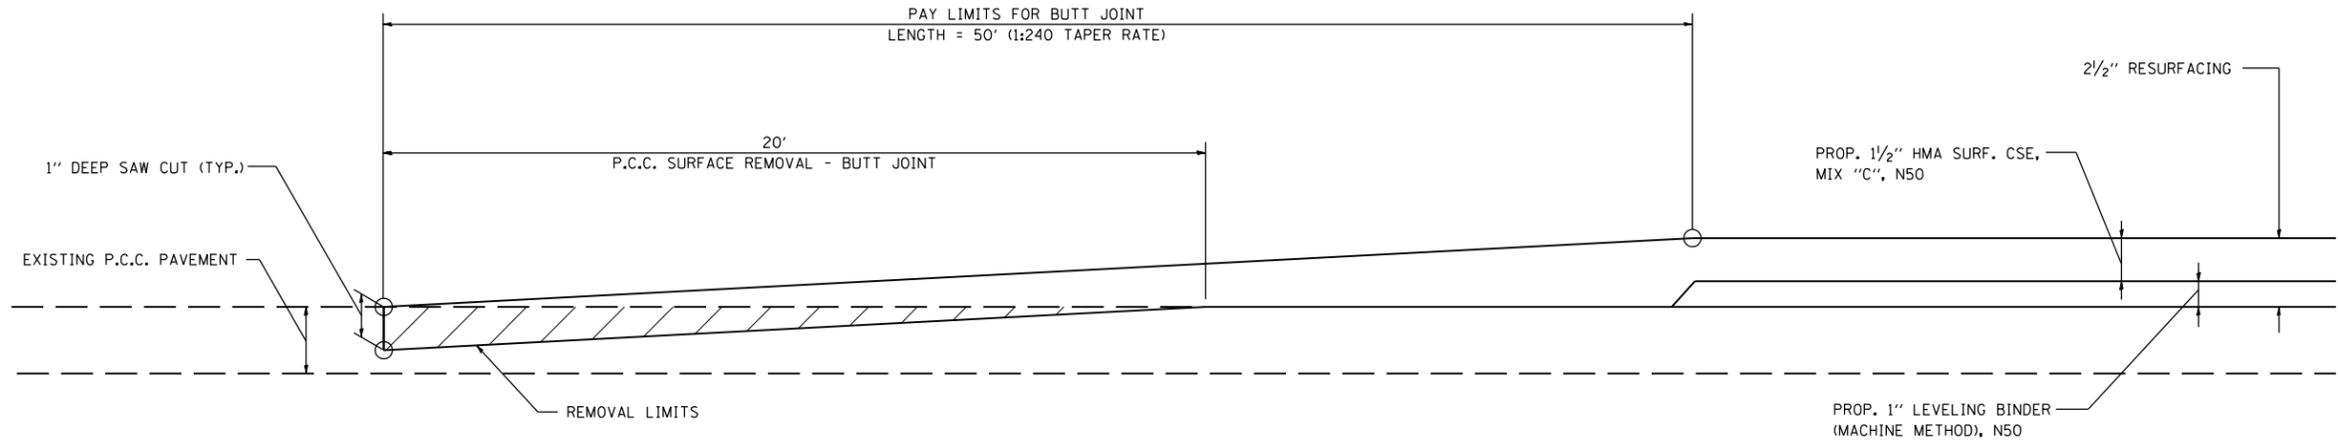

**BUTT JOINT DETAIL**

STA. 2123+95.00 TO STA. 2124+45.00  
 STA. 2127+90.00 TO STA. 2128+40.00

**GENERAL NOTES**

1. THE WORK SHALL BE DONE IN ACCORDANCE WITH ARTICLE 406.08.
2. THE PAVEMENT SURFACE TO BE REMOVED IS P.C. CONCRETE. THE WORK SHALL BE PERFORMED IN ACCORDANCE WITH THE APPLICABLE PORTIONS OF SECTION 406.
3. THE SAW CUT JOINTS SHALL BE PRIMED JUST PRIOR TO THE PLACING OF BITUMINOUS MATERIAL. THE WORK WILL BE IN ACCORDANCE WITH THE APPLICABLE PORTIONS OF ARTICLE 406.05. THE BUTT JOINTS PAY ITEM INCLUDES THE SAW CUT & PRIME COAT.

REVISIONS	
NAME	DATE

ILLINOIS DEPARTMENT OF TRANSPORTATION

**BUTT JOINT DETAIL**

SCALE: NONE  
 DATE: 08/2004

DRAWN BY: FML  
 CHECKED BY: JH