


F.A.P. RTE.	SECTION	COUNTY	TOTAL SHEETS	SHEET NO.
67	S(RS-5,TS-7),L	SANGAMON	78	27
STA.		TO STA.		
FED. ROAD DIST. NO.	ILLINOIS	FED. AID PROJECT		

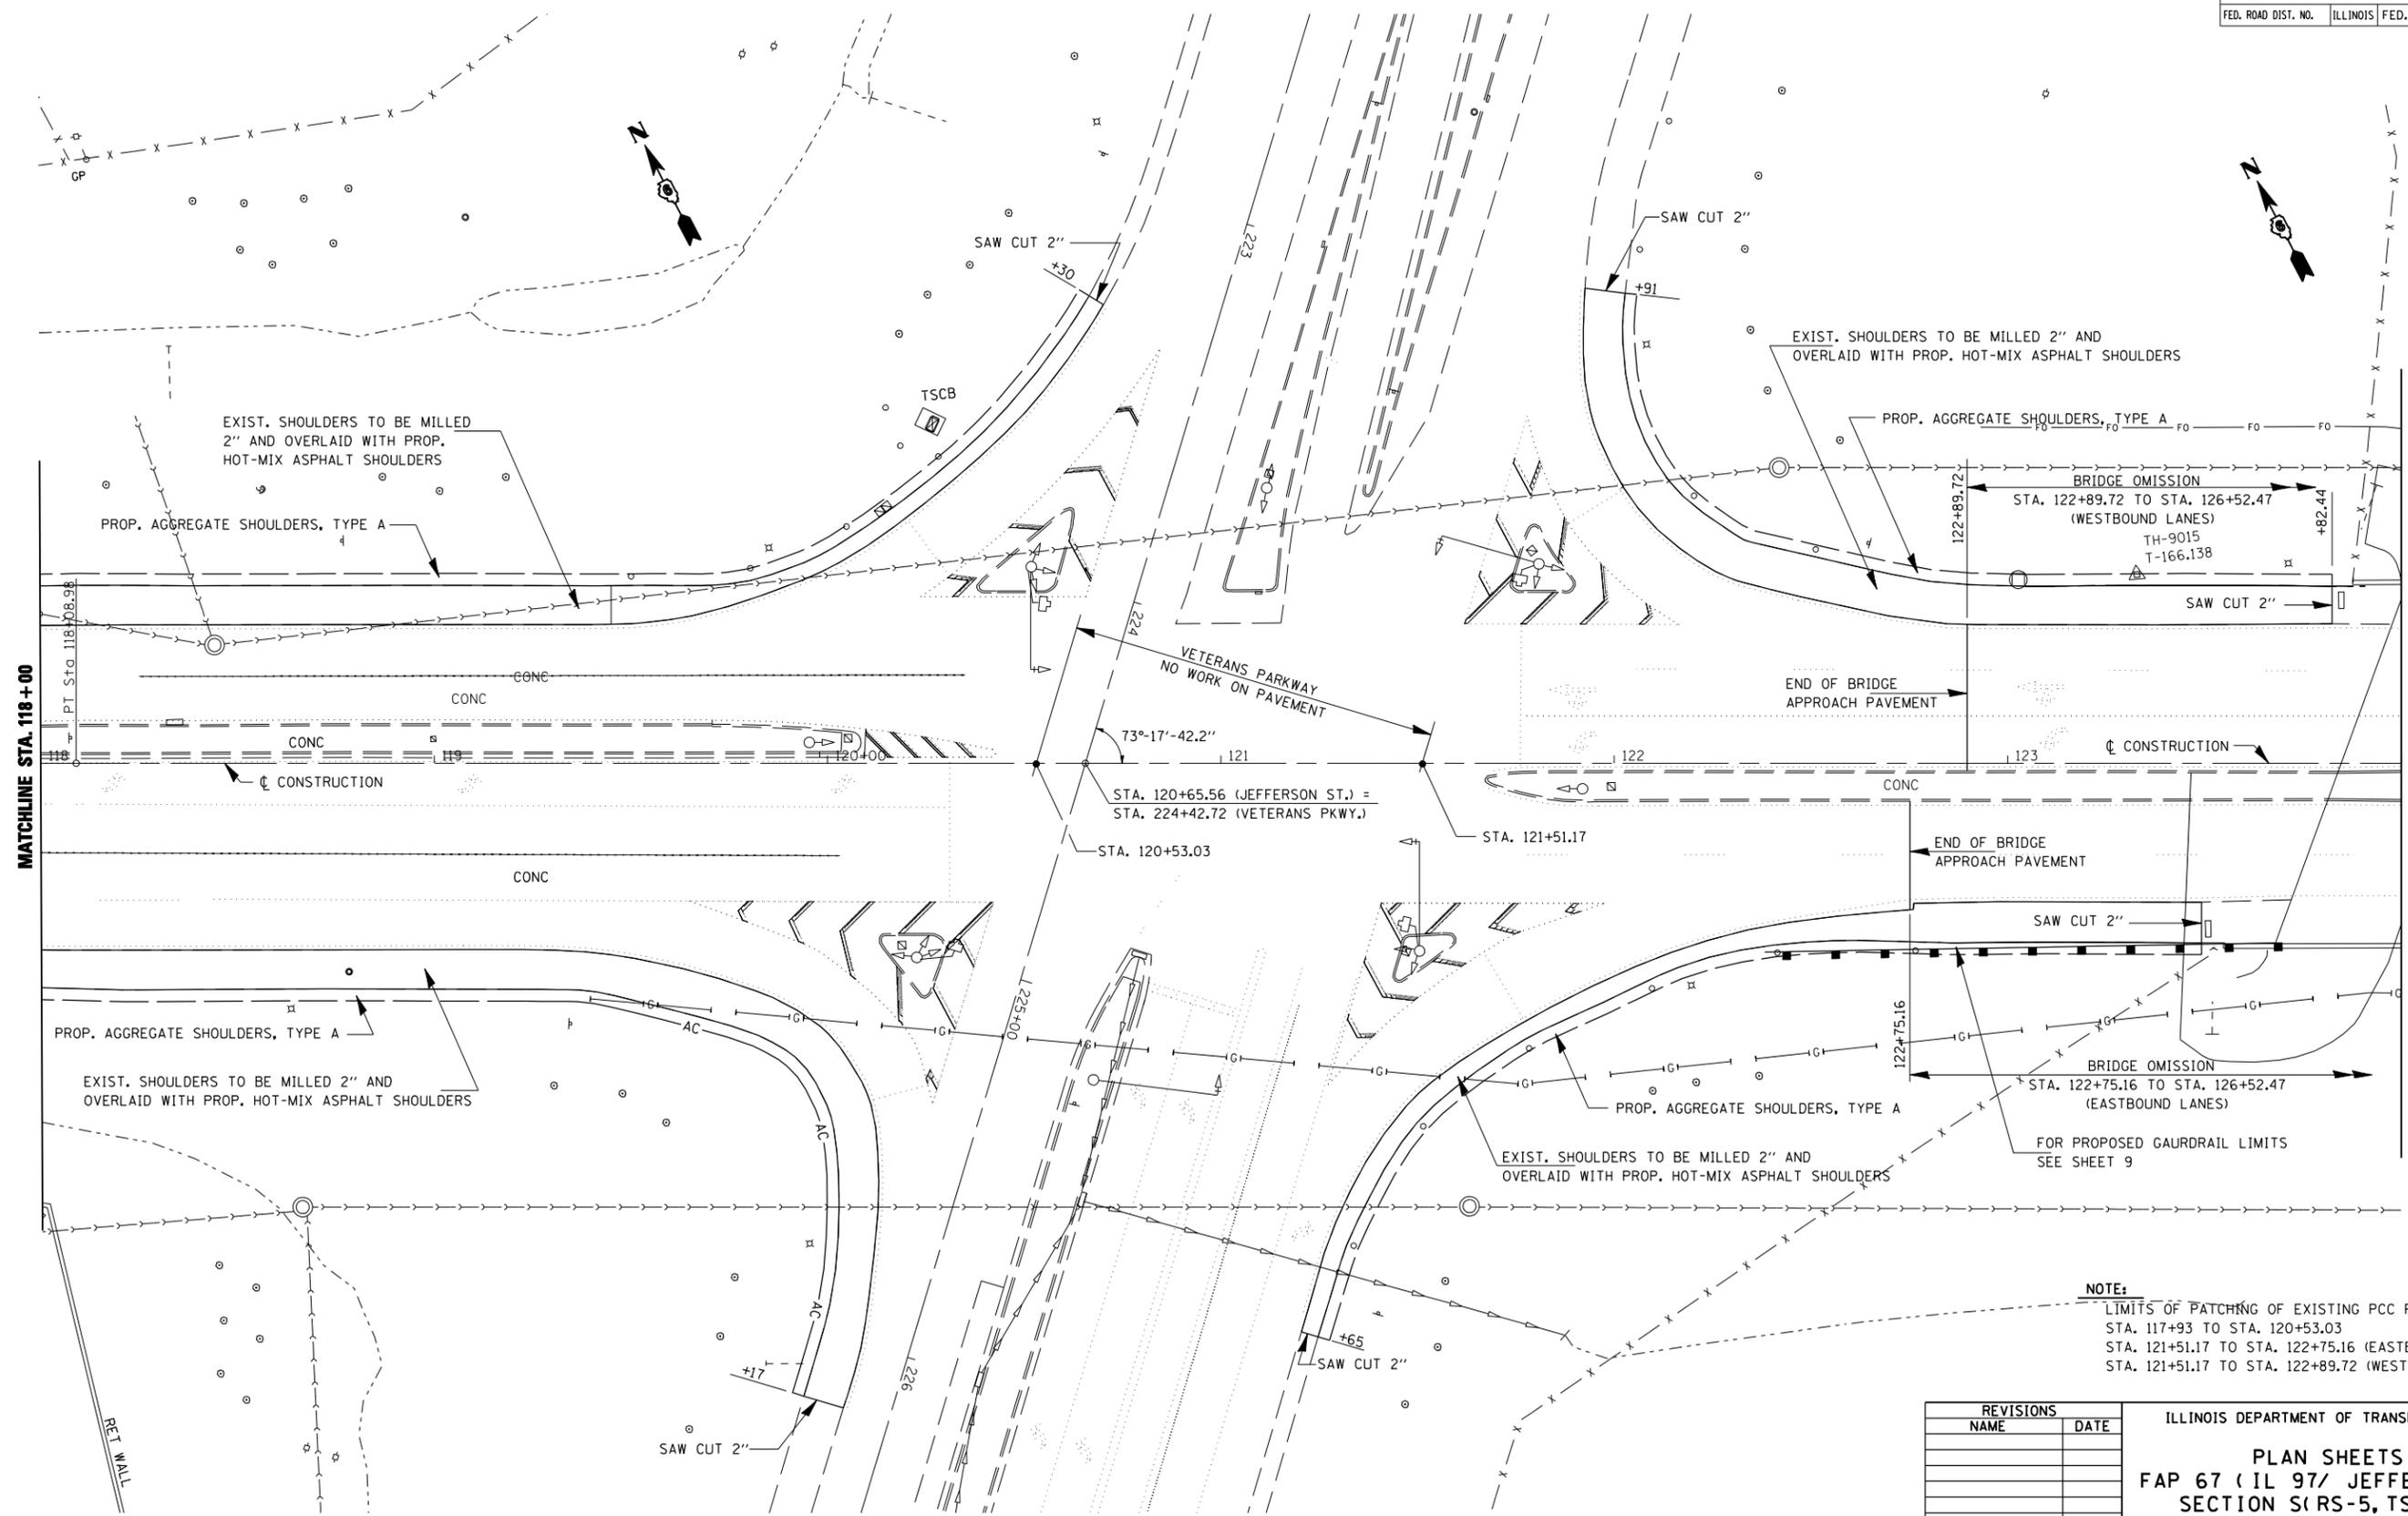

**NOTE:**  
 LIMITS OF PATCHING OF EXISTING PCC PAVEMENT  
 STA. 117+93 TO STA. 120+53.03  
 STA. 121+51.17 TO STA. 122+75.16 (EASTBOUND LANES)  
 STA. 121+51.17 TO STA. 122+89.72 (WESTBOUND LANES)

REVISIONS	
NAME	DATE

ILLINOIS DEPARTMENT OF TRANSPORTATION  
**PLAN SHEETS**  
**FAP 67 ( IL 97/ JEFFERSON ST )**  
**SECTION S( RS-5, TS-7 ), L**  
**SANGAMON COUNTY**

SCALE: VERT. \_\_\_\_\_  
 HORIZ. \_\_\_\_\_  
 DATE \_\_\_\_\_ DRAWN BY \_\_\_\_\_  
 CHECKED BY \_\_\_\_\_

PLOT DATE = # DATES  
 FILE NAME = # FILES  
 USER NAME = # USERS