

F.A.P. RTE.	SECTION	COUNTY	TOTAL SHEETS	SHEET NO.
67	S(RS-5, TS-7),L	SANGAMON	78	51
STA.		TO STA.		
FED. ROAD DIST. NO.	ILLINOIS	FED. AID PROJECT		

- REMOVE EXISTING TRAFFIC SIGNAL EQUIPMENT SHALL CONSIST OF THE FOLLOWING:

- 4 EACH MAST ARM ASSEMBLY AND POLE
- 3 EACH TRAFFIC SIGNAL POST
- 10 EACH SIGNAL HEAD ASSEMBLY
- 4 EACH PEDESTRIAN SIGNAL HEAD
- 4 EACH PEDESTRIAN PUSHBUTTON
- 1 EACH DETECTOR RACKS AND INTERFACE PANEL




ALL REMOVAL ITEMS SHALL BE DELIVERED TO THE CITY OF SPRINGFIELD CONTACT DON OTT 757-8520 EXT. 2182

TEMPORARY SIGNAL NOTES:

1. TEMPORARY SIGNALS SHALL BE OPERATIONAL PRIOR TO REMOVAL OF EXISTING SIGNALS.
2. POLES SHALL BE GUYED OR ANCHORED TO THE SATISFACTION OF THE ENGINEER. ANY ADJUSTMENTS SHALL BE CONSIDERED PART OF THE PAY ITEM FOR TEMPORARY TRAFFIC SIGNAL INSTALLATION.
3. PROPOSED VIDEO DETECTION SYSTEM SHALL BE INSTALLED IN THE EXISTING TRAFFIC SIGNAL CABINET AND UTILIZED TO PROVIDE DETECTION FOR THE TEMPORARY SIGNALS. THE CAMERAS SHALL BE RELOCATED TO THE PERMANENT TRAFFIC SIGNAL INSTALLATION. ALL ADJUSTMENTS AND RELOCATION OF VIDEO CAMERAS ARE TO BE INCLUDED IN THE TEMPORARY TRAFFIC SIGNAL INSTALLATION COST.
4. POLES USED FOR TEMPORARY SIGNAL INSTALLATION SHALL PROVIDE FOR A MINIMUM 35 FT. MOUNTING HEIGHT FOR THE VIDEO CAMERAS.
5. EXISTING SERVICE TO BE USED FOR TEMPORARY SIGNALS.
6. ANY NECESSARY MODIFICATIONS OF THE EXISTING CONTROLLER AND CABINET IN ORDER TO MAKE THE EXISTING RIGHT TURN OVERLAPS INACTIVE FOR THE TEMPORARY SIGNALS SHALL BE INCLUDED IN THE TEMPORARY TRAFFIC SIGNAL INSTALLATION COST.

EXISTING TRAFFIC SIGNAL NOTES:

- 1.) EXISTING 7/C CABLE TO MAST ARM SIGNAL HEADS SHALL BE REMOVED BACK TO EXISTING CONTROLLER CABINET. PAID FOR AS REMOVE ELECTRIC CABLE FROM CONDUIT.
- 2.) REMOVE EXISTING DETECTOR LOOP CABLES WITHIN CONDUIT RUNS LABELLED WITH 'NOTE 2'. PAID FOR AS REMOVE ELECTRIC CABLE FROM CONDUIT.

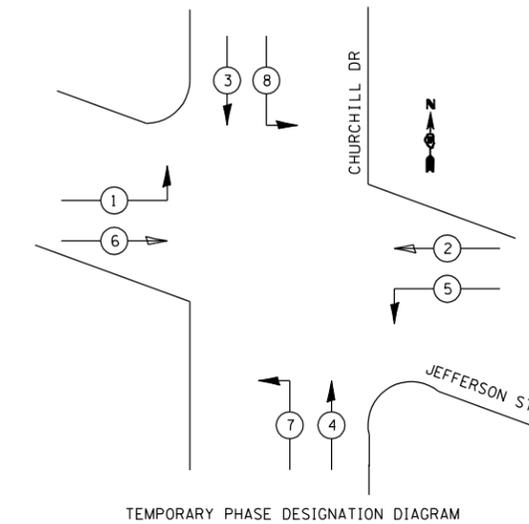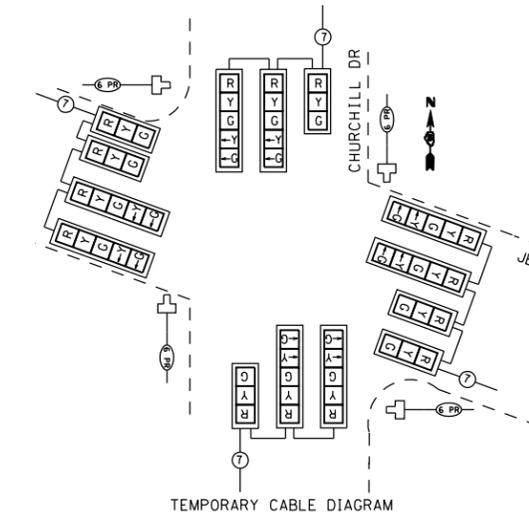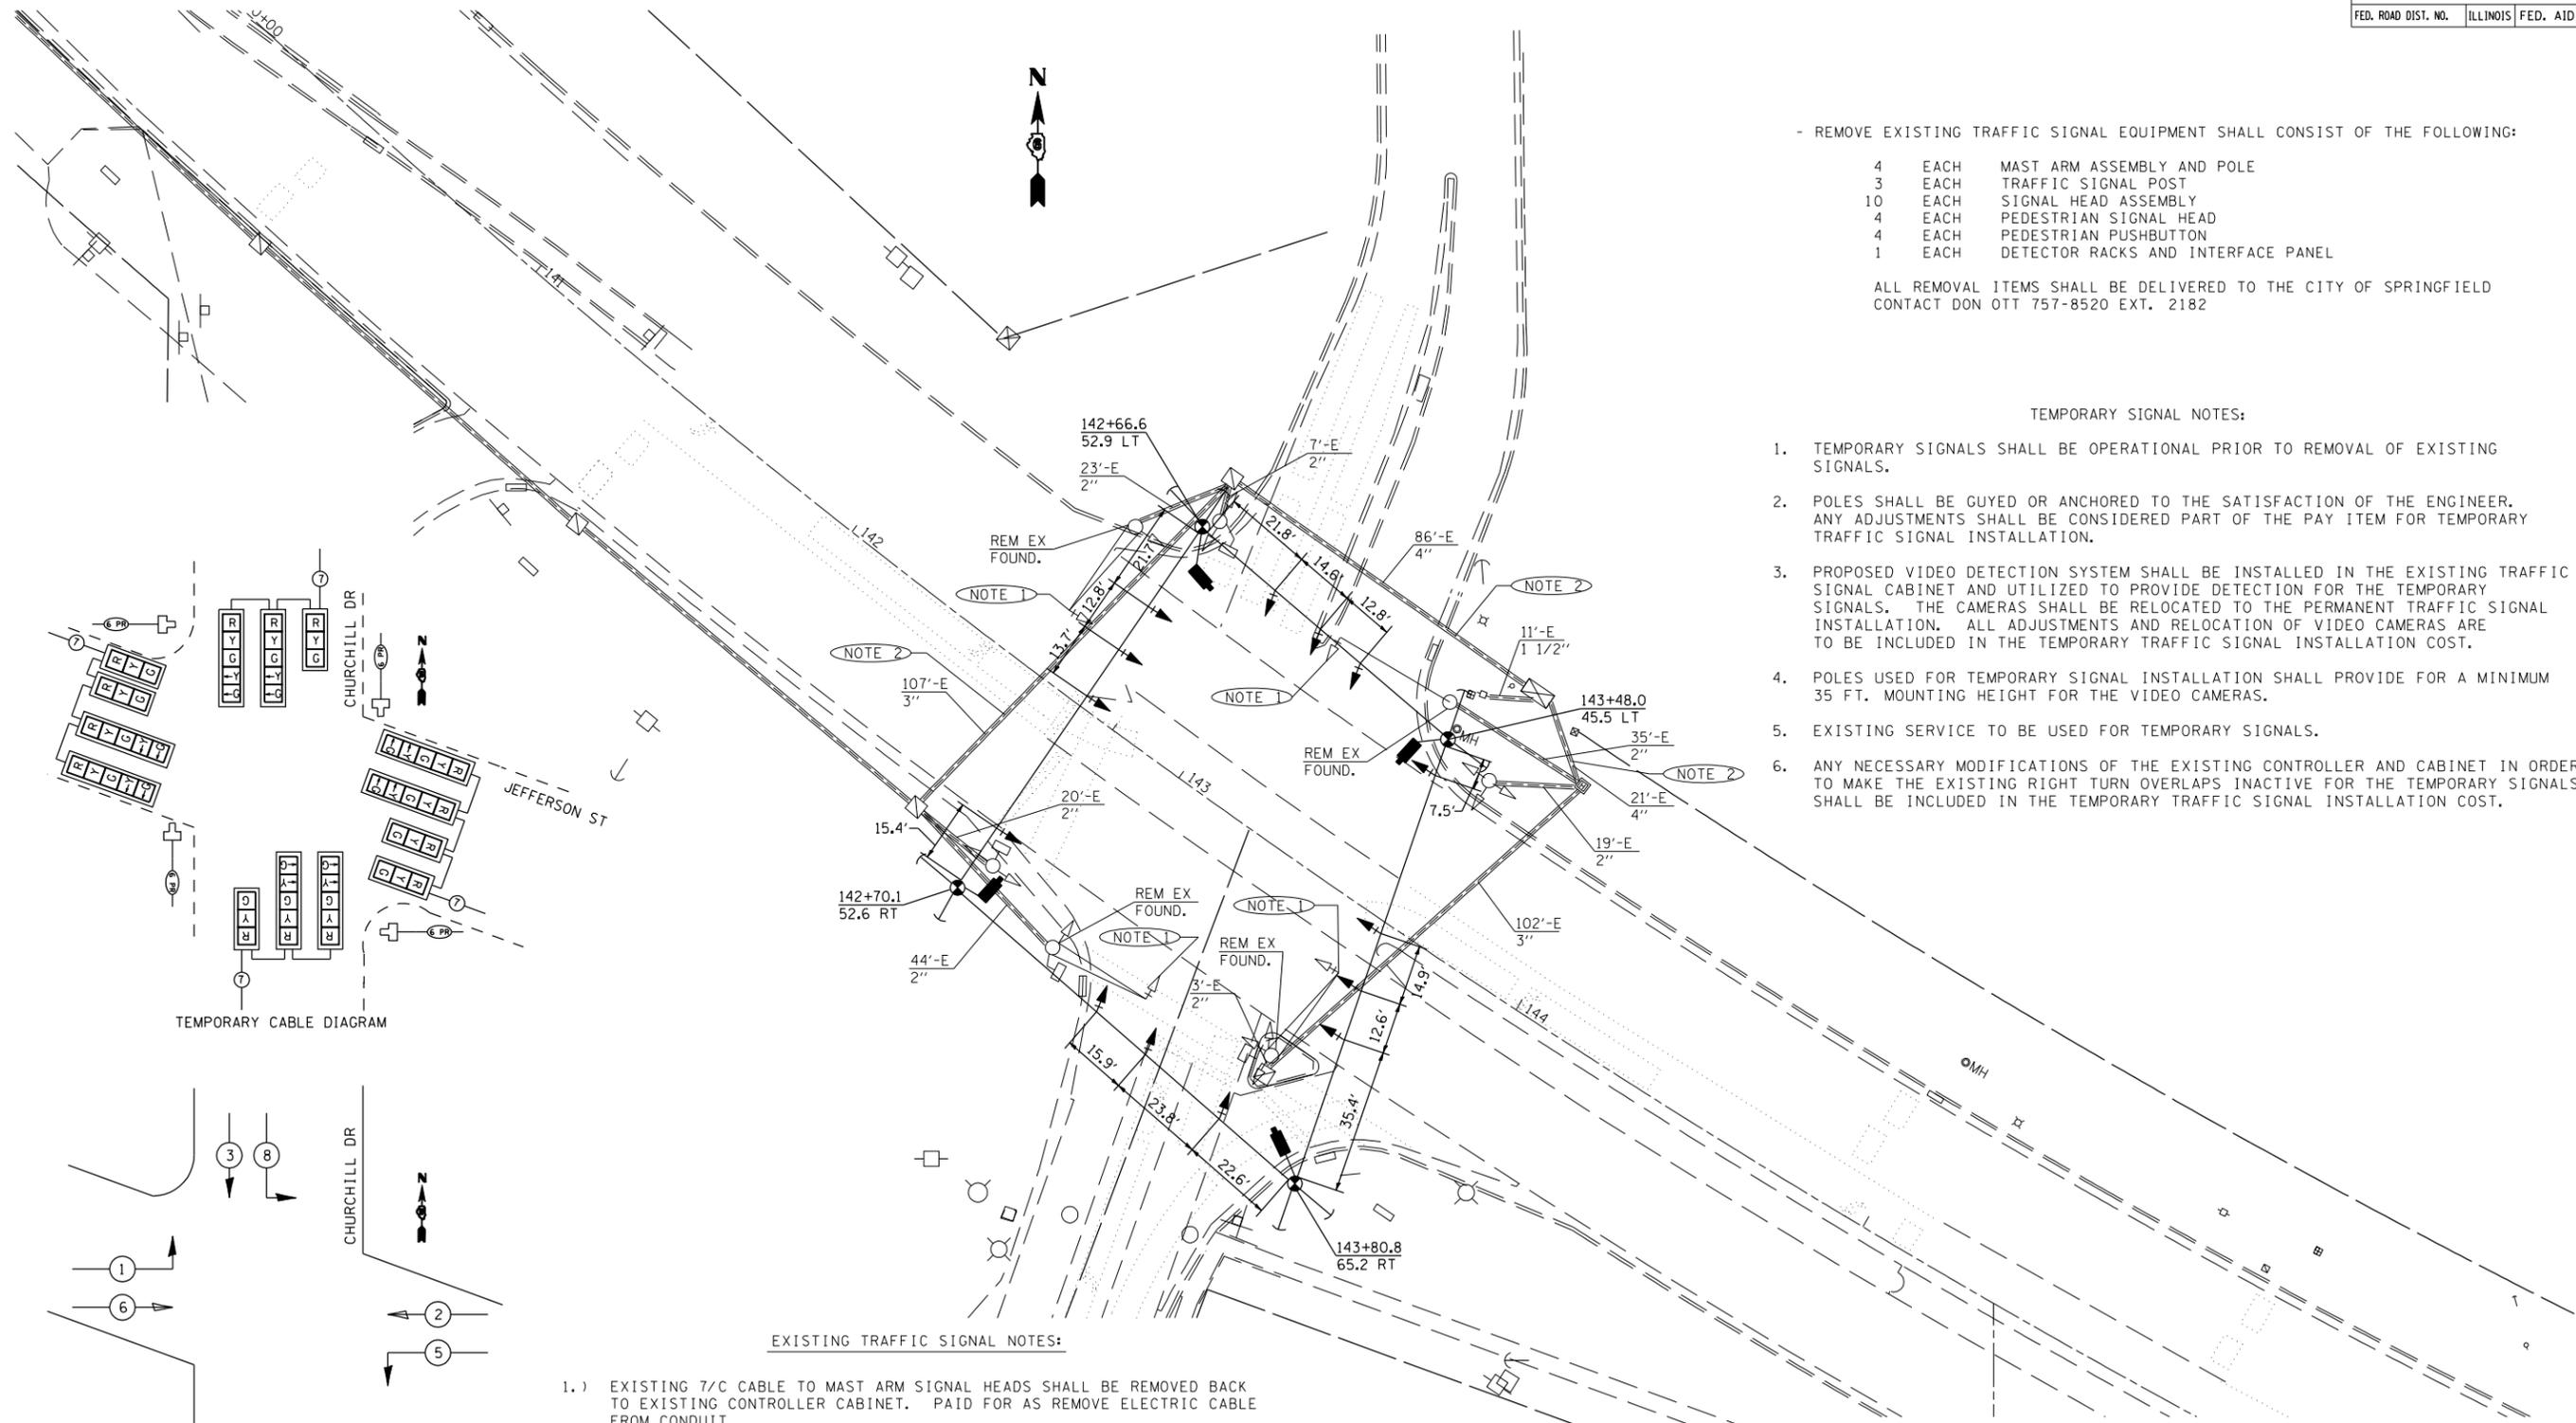

JEFFERSON ST. & CHURCHILL PKWY.

REVISIONS	
NAME	DATE

ILLINOIS DEPARTMENT OF TRANSPORTATION
EXISTING AND TEMPORARY TRAFFIC SIGNALS
 FAP 67 (IL 97/ JEFFERSON ST)
 SECTION S(RS-5, TS-7),L
 SANGAMON COUNTY

SCALE: VERT. MAR 06
 HORIZ.
 DATE

DRAWN BY: KDA
 CHECKED BY:

PLOT DATE = \$DATE\$
 FILE NAME = \$FILEL\$
 PLOT SCALE = \$SCALE\$
 USER NAME = \$USER\$