


F.A.P. RTE.	SECTION	COUNTY	TOTAL SHEETS	SHEET NO.
714	(135)RS-6,TS	CHRISTIAN	47	36
STA.		TO STA.		
FED. ROAD DIST. NO.	ILLINOIS	FED. AID PROJECT		

**LEGEND**

- ① THERMOPLASTIC PAVEMENT MARKING - LINE 5"
- ② THERMOPLASTIC PAVEMENT MARKING - LINE 8"
- ③ THERMOPLASTIC PAVEMENT MARKING - LINE 12"
- ④ PREFORMED PLASTIC PAVEMENT MARKING, TYPE B - LINE 6"
- ⑤ PREFORMED PLASTIC PAVEMENT MARKING, TYPE B - LINE 24"
- ⑥ PREFORMED PLASTIC PAVEMENT MARKING, TYPE B - LETTERS AND SYMBOLS

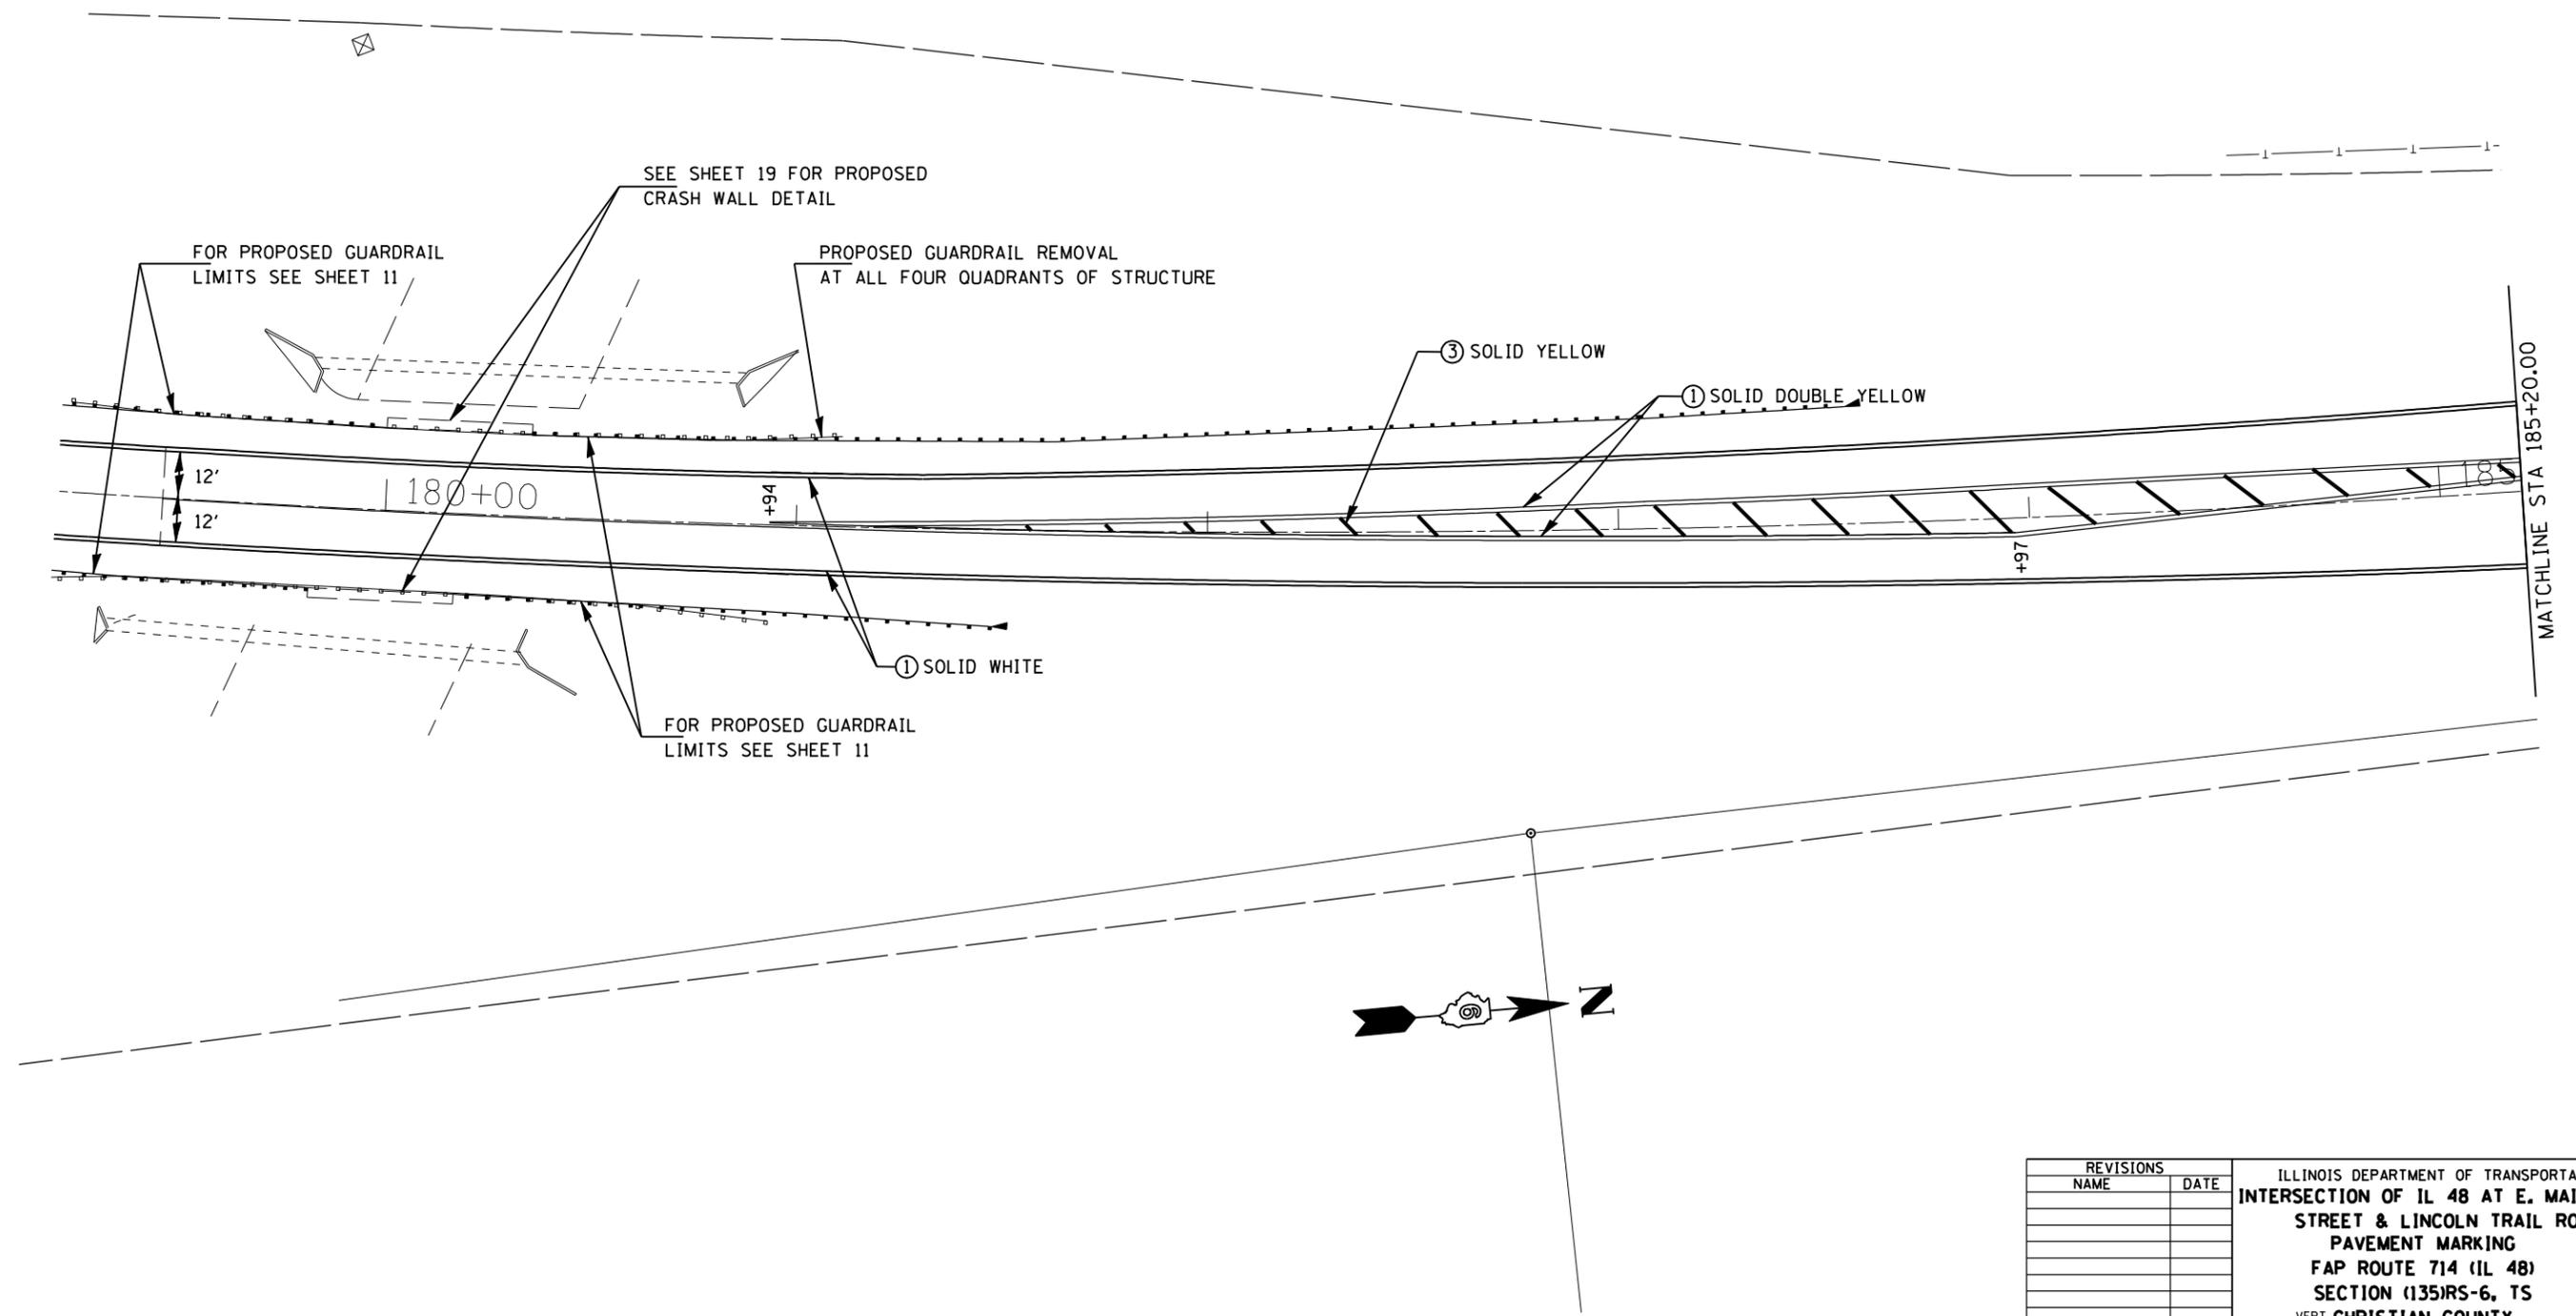

PLOT DATE : \$DATE\$  
 FILE NAME : \$FILEL\$  
 PLOT SCALE : \$SCALE\$  
 USER NAME : \$USER\$

REVISIONS	
NAME	DATE

ILLINOIS DEPARTMENT OF TRANSPORTATION  
**INTERSECTION OF IL 48 AT E. MAIN CROSS STREET & LINCOLN TRAIL ROAD**  
**PAVEMENT MARKING**  
**FAP ROUTE 714 (IL 48)**  
**SECTION (135)RS-6, TS**  
**CHRISTIAN COUNTY**  
 SCALE: VERT. \_\_\_\_\_ DRAWN BY \_\_\_\_\_  
 HORIZ. \_\_\_\_\_ CHECKED BY \_\_\_\_\_  
 DATE \_\_\_\_\_