


| F.A.P. RTE.         | SECTION      | COUNTY           | TOTAL SHEETS | SHEET NO. |
|---------------------|--------------|------------------|--------------|-----------|
| 714                 | (135)RS-6,TS | CHRISTIAN        | 47           | 41        |
| STA.                |              | TO STA.          |              |           |
| FED. ROAD DIST. NO. | ILLINOIS     | FED. AID PROJECT |              |           |

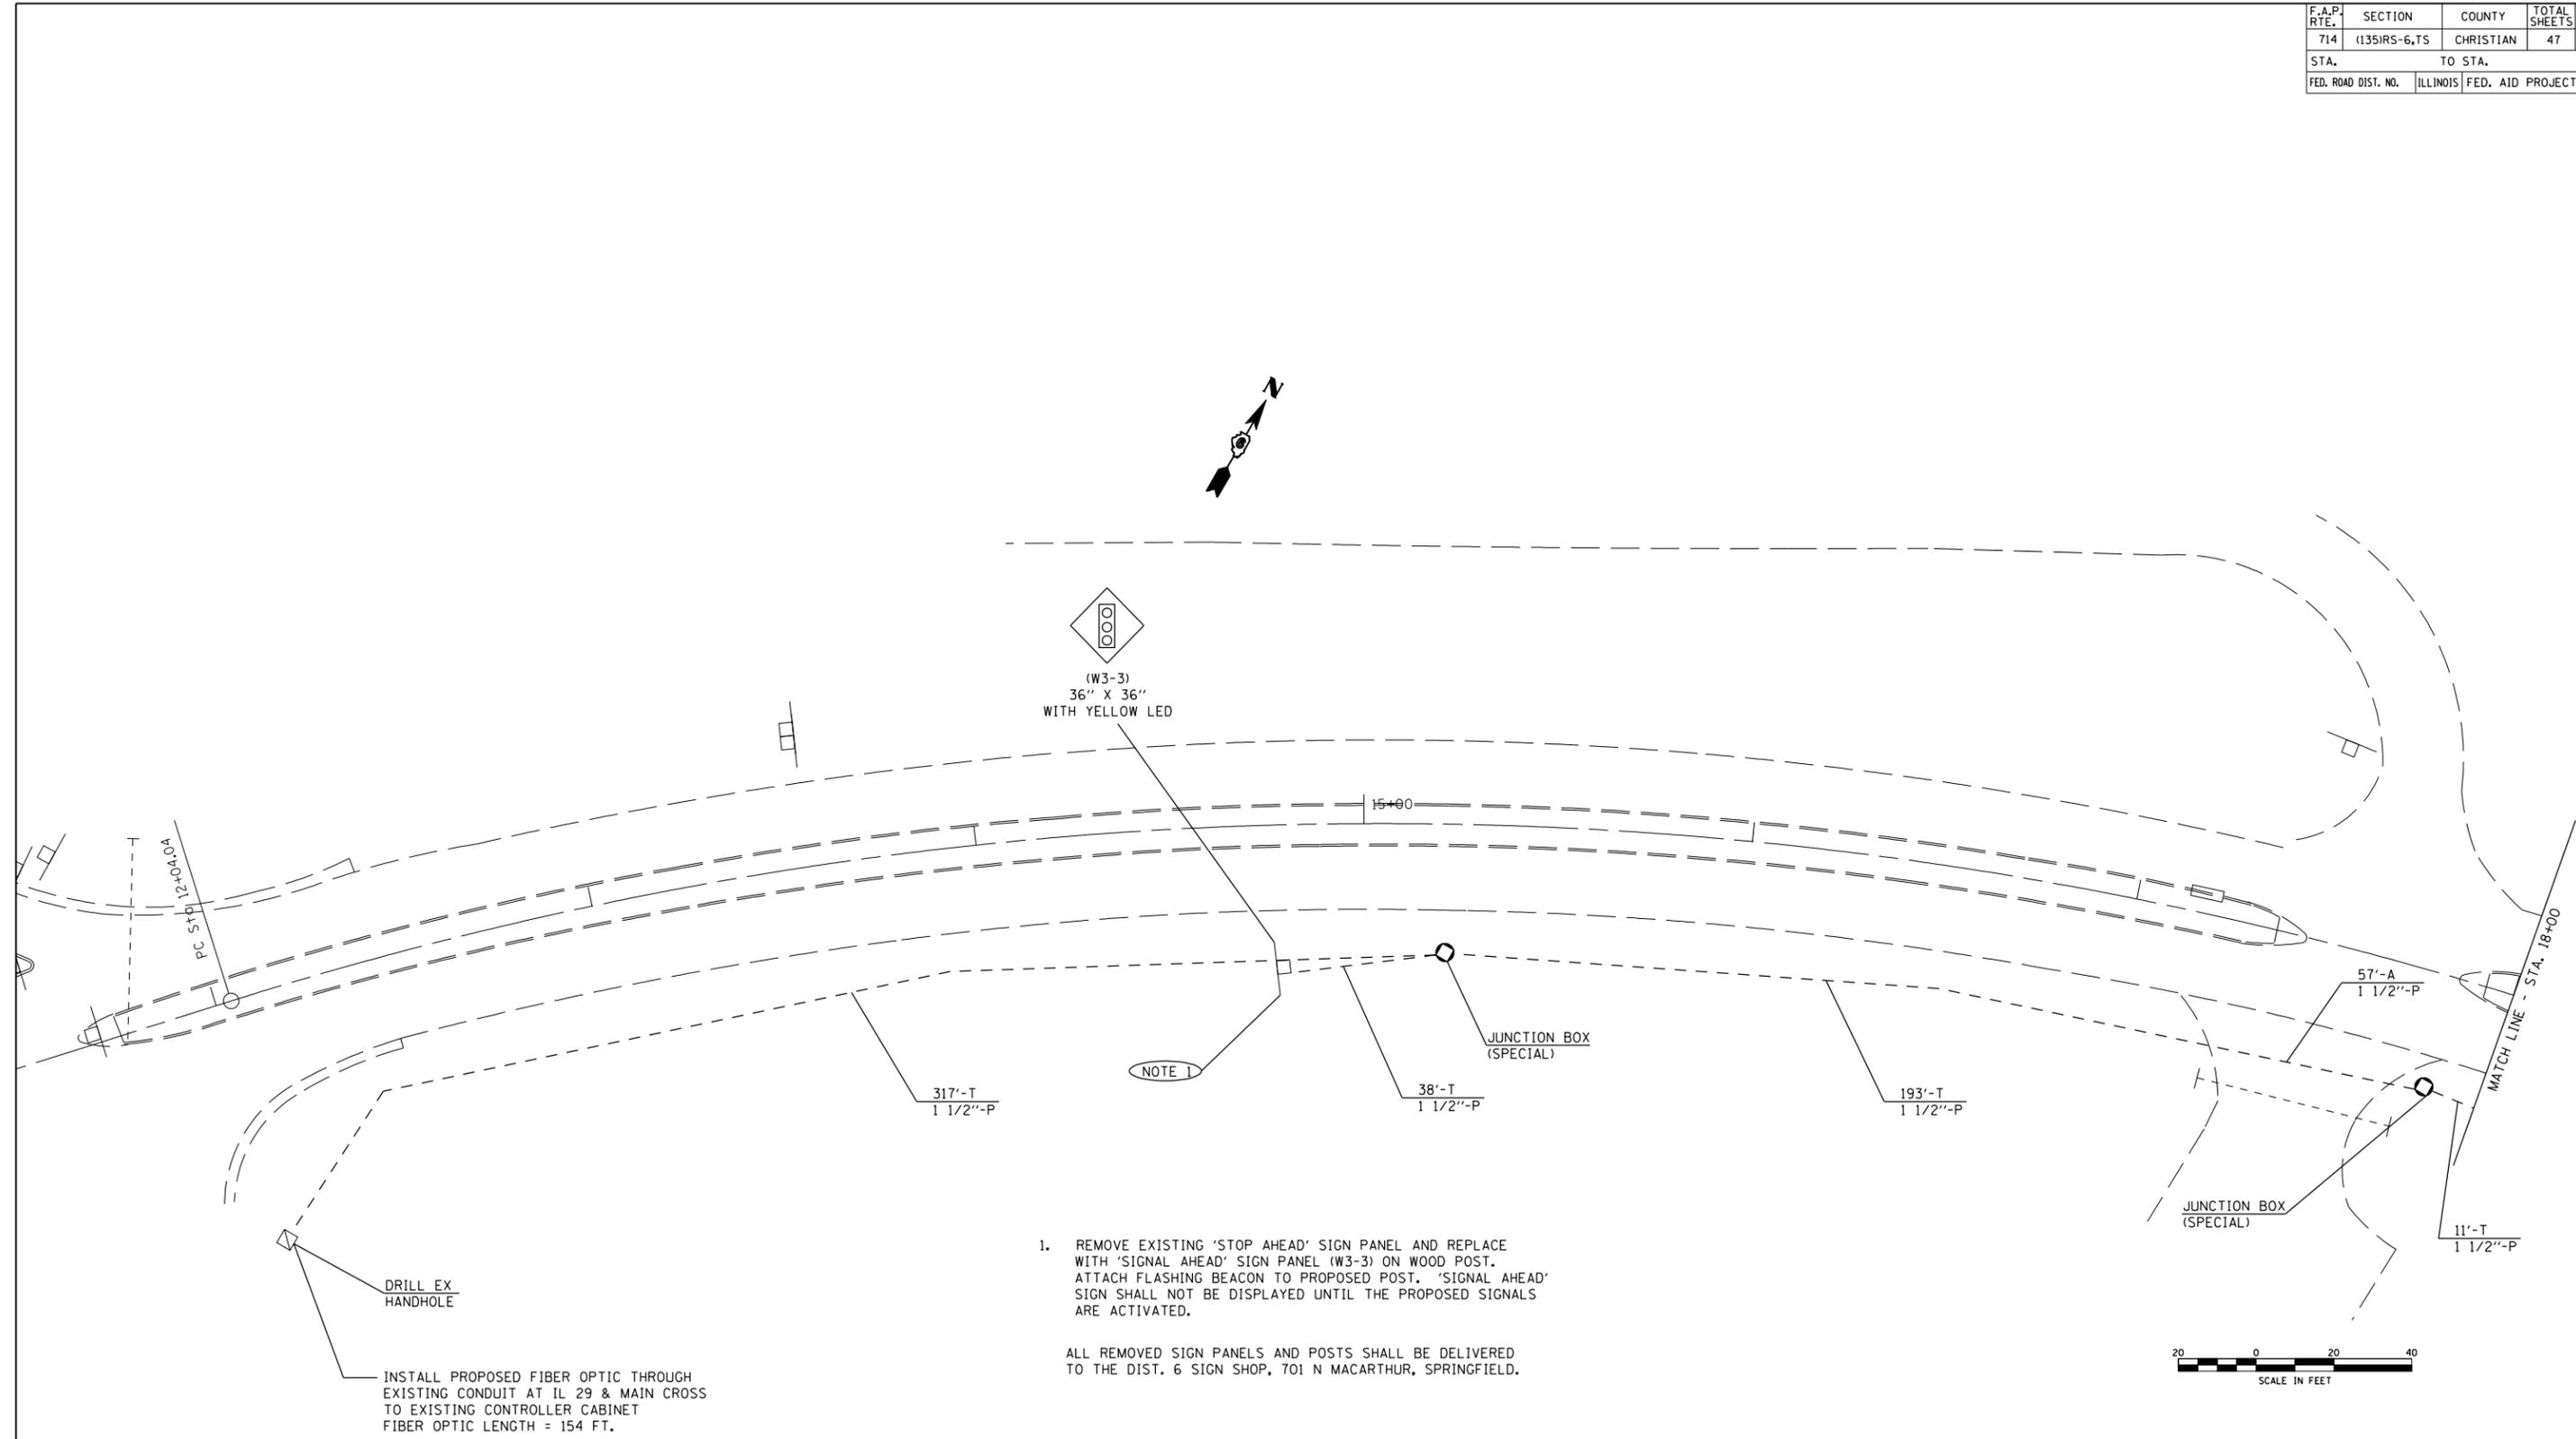

(W3-3)  
36" X 36"  
WITH YELLOW LED

15+00

PC STA. 12+00.04

317'-T  
1 1/2"-P

NOTE 1

38'-T  
1 1/2"-P

JUNCTION BOX  
(SPECIAL)

193'-T  
1 1/2"-P

57'-A  
1 1/2"-P

MATCH LINE - STA. 18+00

JUNCTION BOX  
(SPECIAL)

11'-T  
1 1/2"-P

DRILL EX  
HANDHOLE

INSTALL PROPOSED FIBER OPTIC THROUGH  
EXISTING CONDUIT AT IL 29 & MAIN CROSS  
TO EXISTING CONTROLLER CABINET  
FIBER OPTIC LENGTH = 154 FT.

1. REMOVE EXISTING 'STOP AHEAD' SIGN PANEL AND REPLACE WITH 'SIGNAL AHEAD' SIGN PANEL (W3-3) ON WOOD POST. ATTACH FLASHING BEACON TO PROPOSED POST. 'SIGNAL AHEAD' SIGN SHALL NOT BE DISPLAYED UNTIL THE PROPOSED SIGNALS ARE ACTIVATED.

ALL REMOVED SIGN PANELS AND POSTS SHALL BE DELIVERED TO THE DIST. 6 SIGN SHOP, 701 N MACARTHUR, SPRINGFIELD.



PLOT DATE = \$DATE\$  
FILE NAME = \$FILEL\$  
PLOT SCALE = \$SCALE\$  
USER NAME = \$USER\$

| REVISIONS |      |
|-----------|------|
| NAME      | DATE |
|           |      |
|           |      |
ILLINOIS DEPARTMENT OF TRANSPORTATION  
**PROPOSED TRAFFIC SIGNALS**  
**FAP ROUTE 714 (IL 48)**  
**SECTION (135)RS-6, TS**  
**CHRISTIAN COUNTY**

SCALE: VERT. \_\_\_\_\_  
HORIZ. \_\_\_\_\_  
DATE \_\_\_\_\_

DRAWN BY \_\_\_\_\_  
CHECKED BY \_\_\_\_\_