



F.A.P. RTE.	SECTION	COUNTY	TOTAL SHEETS	SHEET NO.
753	25RS-8, I-2	MORGAN	26	24
STA.		TO STA.		
FED. ROAD DIST. NO.	ILLINOIS	FED. AID PROJECT		


CONTRACT NO. 72948

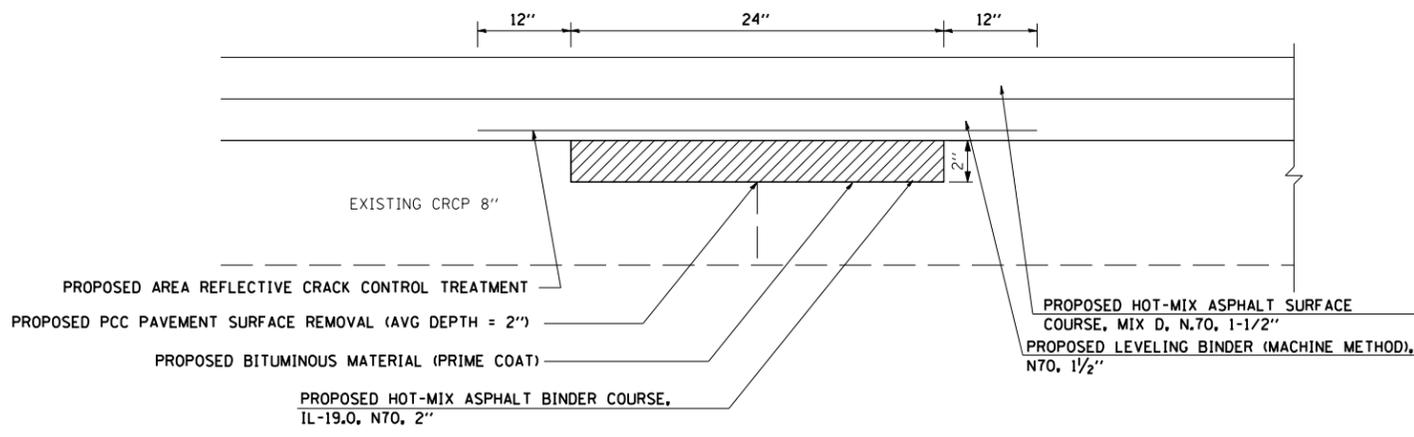

**PROPOSED LONGITUDINAL JOINT REPAIR DETAIL
(TYPICAL)**

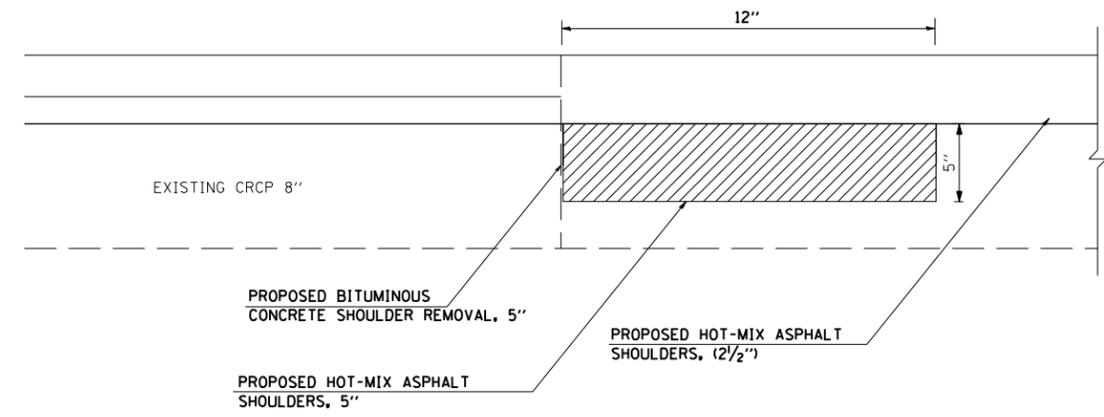

**PROPOSED SHOULDER REPAIR DETAIL
(TYPICAL)
(SEE SCHEDULE FOR LOCATIONS)**

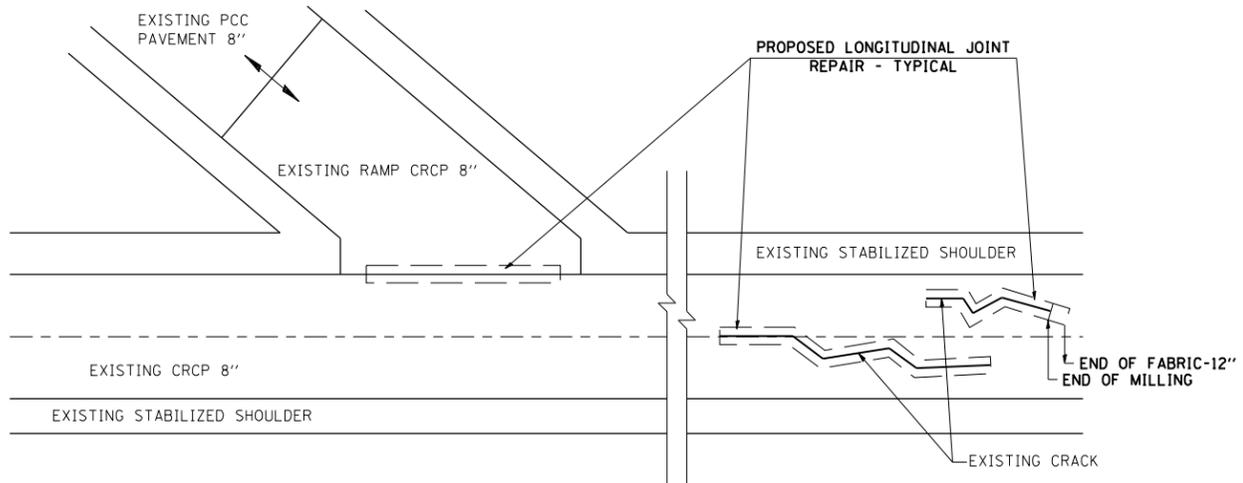

**LONGITUDINAL JOINT REPAIR
(PLAN VIEW)**

NOTE : THE ENGINEER IN THE FIELD SHALL DETERMINE AND LOCATE ALL AREAS FOR REPAIR

REVISIONS	
NAME	DATE

ILLINOIS DEPARTMENT OF TRANSPORTATION

LONGITUDINAL JOINT REPAIR

SCALE: VERT.
HORIZ.
DATE: OCTOBER 2005

DRAWN BY LLO
CHECKED BY