

ROUTE NO.	SECTION	COUNTY ST. CLAIR		TOTAL. SHEETS	SHEET NO.
F.A.I. 70	*			99	89
FED. ROAD DIST. NO. 7		ILLINOIS	FED. AID PROJECT- 1M-70		

* 82-3HVB-3R-5

SHEET S-12 OF S-22

CONTRACT NO. 76985

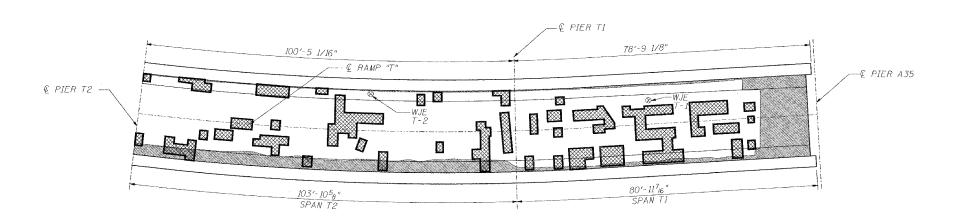

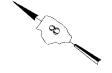

PLAN

INFRARED THERMOGRAPHIC INSPECTION RESULTS

FIELD OBSERVATIONS SUMMARY		TOPS	IDE	LEGEND	
ITEM	UNIT	QUANT.	%	DELAMINATION	
TOTAL AREA	f t²	3976		SPALL	
SHADE/DEBRIS	f†²	0		DEDOND	ATTITITION .
DELAMINATION	f t2	199	5.0	DEBOND	Company of the Compan
SPALL	·f †²	0	0	ASPHALT PATCH	
DEBOND	f†²	739	18.6	SUBSURFACE PATCH	
ASPHALT PATCH	ft²	0	0	SHADE/DEBRIS	07/77
SUBSURFACE PATCH	·f †²	0	0	SHADE/ DEBRIS	4111



ANTICIPATED DECK REPAIR QUANTITIES (ft.2)

SPAN	2000 SURVEY RESULTS	2007 ANTICIPATED PARTIAL DEPTH REPAIRS
ΤÍ	340	480
T2	440	610

OUANTITIES IN THIS TABLE ARE FOR INFORMATIONAL PURPOSES ONLY AND ARE INCLUDED UNDER THE BRIDGE DECK HYPRO-SCARFICATION AND BRIDGE DECK MICROSILICA CONCRETE OVERLAY PAY ITEMS. REFER TO SPECIAL PROVISIONS.

NOTES:

WISS, JANNEY, ELSTNER ASSOCIATES, INC. CORE LOCATIONS DESIGNATED AS "WJE". EARTH TECH, INC. CORE LOCATIONS DESIGNATED AS "ET".

AREAS OF DECK DELAMINATIONS AND SPALLS SHOWN REQUIRING REPAIR ARE ESTIMATED, ACTUAL REPAIR LOCATIONS SHOULD BE SHOWN ON AS-BUILT DRAWINGS.

INFRARED INSPECTION DATE: 7/24/00-7/26/00 SURFACE TYPE: ASPHALT OVERLAY

INFRARED THERMOGRAPHIC INSPECTION RESULTS

REVISIONS STATE OF ILLINOIS DEPARTMENT OF TRANSPORTATION REHABILITATION AND RETROFIT REPA FAI ROUTE 70 POPLAR STREET BRIDGE APPROACH ST. CLAIR COUNTY	
EARTH TECH NAME DATE REHABILITATION AND RETROFIT REPARABILITATION AND REPARABILITATION AND RETROFIT REPARABILITATION AND RETROFIT REPARABILITATION AND REPARABI	The state of the
FAI ROUTE 70 POPLAR STREET BRIDGE APPROACH	
	Ì
ST. CLAIR COUNTY	
INSPECTED: TC	
DS/EG ANALYSIS: TC CHECKED: DU SCALE: N.T.S.	
DATE: 02/01/2007	

200		
jā;	DESIGNED	/WJE
Œ	CHECKED	CSD
NA	DRAWN	CLK
	CHECKED	JPD