

## CONTROLLER SEQUENCE

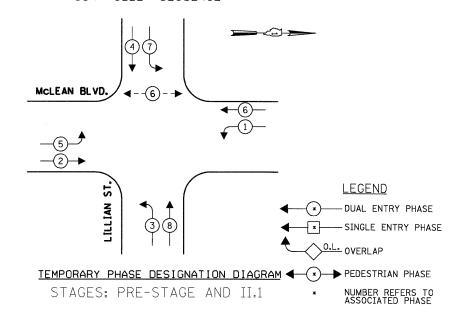


## TEMPORARY EMERGENCY VEHICLE PREEMPTION SEQUENCE

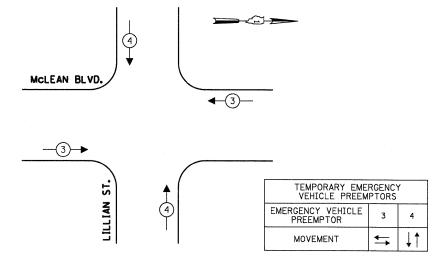

STAGES: PRE-STAGE AND II.1

TRA ELECTF	TOTAL								
TYPE	NO LAMPS	WATTAGE >		%OPERATION	WATTAGE				
SIGNAL (RED)	12	135	17	0.50	102				
(YELLOW)	12	135	25	0.25	75				
(GREEN)	12	135	15	0.25	45				
ARROW	16	135	12	0.10	19.2				
PED. SIGNAL	2	90	25	1.00	50				
CONTROLLER	1	100	100	1.00	100				
ILLUM. SIGN				0.05					
VIDEO SYSTEM	1	150		1.00	150				
FLASHER				0.50					
ENERGY COSTS	541.2								
CITY OF ELGIN 150 DEXTER COURT ELGIN, ILLINOIS 60120-5570									
ENERGY SUPPLY CONTACT: <u>ELLIE SARALLO</u> PHONE: (630) 424 5124 COMPANY: <u>COMMONWEALTH EDISON</u>									

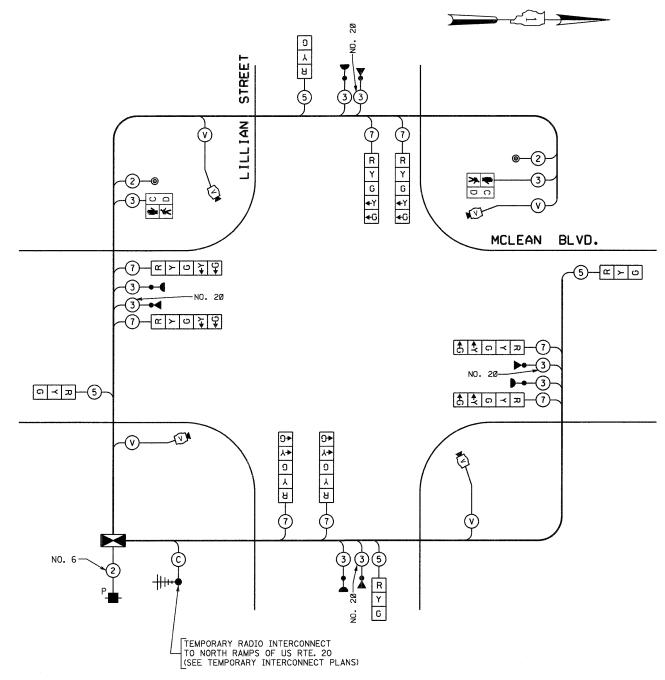

## TEMPORARY CABLE PLAN

STAGES: PRE-STAGE AND II.1

(NOT TO SCALE)

THE TRAFFIC SIGNAL CONTROL EQUIPMENT FOR THIS PROJECT SHALL BE "EAGLE" TO MATCH THE EXISTING ADJACENT SYSTEM.

FILE NAME =	USER NAME = \$USER\$	DESIGNED - PKG	REVISED -		TEMPORARY CABLE PLAN, TEMPORARY PHASE DESIGNATION DIAGRAM	F.A.P. SECTION	COUNTY TOTAL SHEET
\$FILEL\$		DRAWN - MAA, EA	REVISED -	STATE OF ILLINOIS	TEMPORARY EMERGENCY VEHICLE PREEMPTION SEQUENCE McLEAN BOULEVARD AT LILLIAN STREET	34E 8D-D	KANE 794 428
	PLOT SCALE = \$SCALE\$	CHECKED - PKG	REVISED -	DEPARTMENT OF TRANSPORTATION	PRE-STAGE AND STAGE II.1 (SHEET 3 OF 8)	CONTRACT NO. 60	
	PLOT DATE = \$DATE\$	DATE - 02/10/2012	REVISED -		SCALE: N.T.S. SHEET NO. OF SHEETS STA. TO STA.	FED. ROAD DIST. NO ILLINOIS FED.	