


FENCE DETAIL AT NE CORNER

PLAN-SIDEWALK

FENCE DETAIL AT SE CORNER

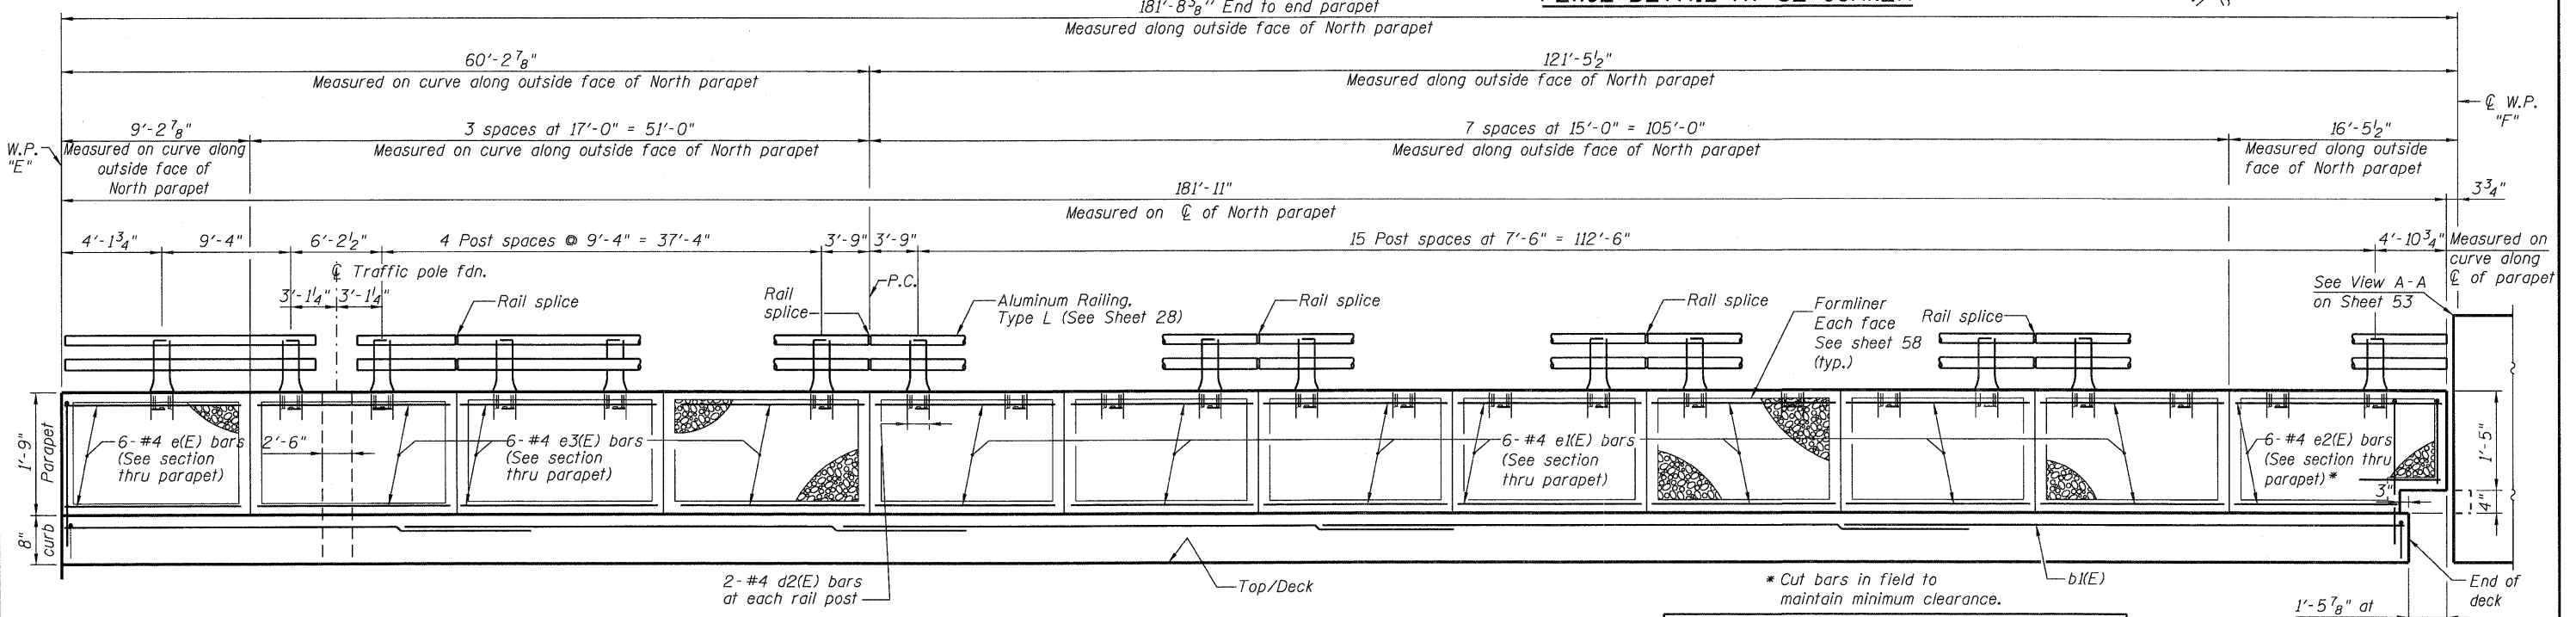

MINIMUM BAR LAP
(parapet)
#5 bar = 2'-7"

INSIDE ELEVATION
(Looking East)

Dimensions given along outside face of parapet, u.n.o.

Slip forming of the concrete parapets is not allowed.

- Notes:
1. For section thru parapet see Sheet 18.
 2. For Section D-D see Sheet 18.

McDonough Associates Inc.
 Engineers/Architects
 130 East Randolph Street, Chicago, Illinois 60601

FILE NAME = 0450079-60122-017-WB_Parapet_Plan_Elev.dgn	USER NAME = jehrhart	DESIGNED - KJH	REVISD -	STATE OF ILLINOIS DEPARTMENT OF TRANSPORTATION	WESTBOUND PARAPET - PLAN AND ELEVATION STRUCTURE NO. 045-0079	F.A.P. RTE. = 347	SECTION = LY (HB & VB)	COUNTY = DUPAGE/KANE	TOTAL SHEETS = 421	SHEET NO. = 183
PLOT SCALE = 1:7,08333	DRAWN - JDK	REVISD -	SHEET NO. 17 OF 67 SHEETS			CONTRACT NO. 60122				
PLOT DATE = 3/28/2012	CHECKED - PMH	REVISD -				ILLINOIS FED. AID PROJECT				