


DATE	
BY	
SURVEYED	
PLOTTED	
DATE	
NOTE BOOK	
AREAS CHECKED	
NO.	

DATE	
BY	
SURVEYED	
PLOTTED	
DATE	
NOTE BOOK	
AREAS CHECKED	
NO.	

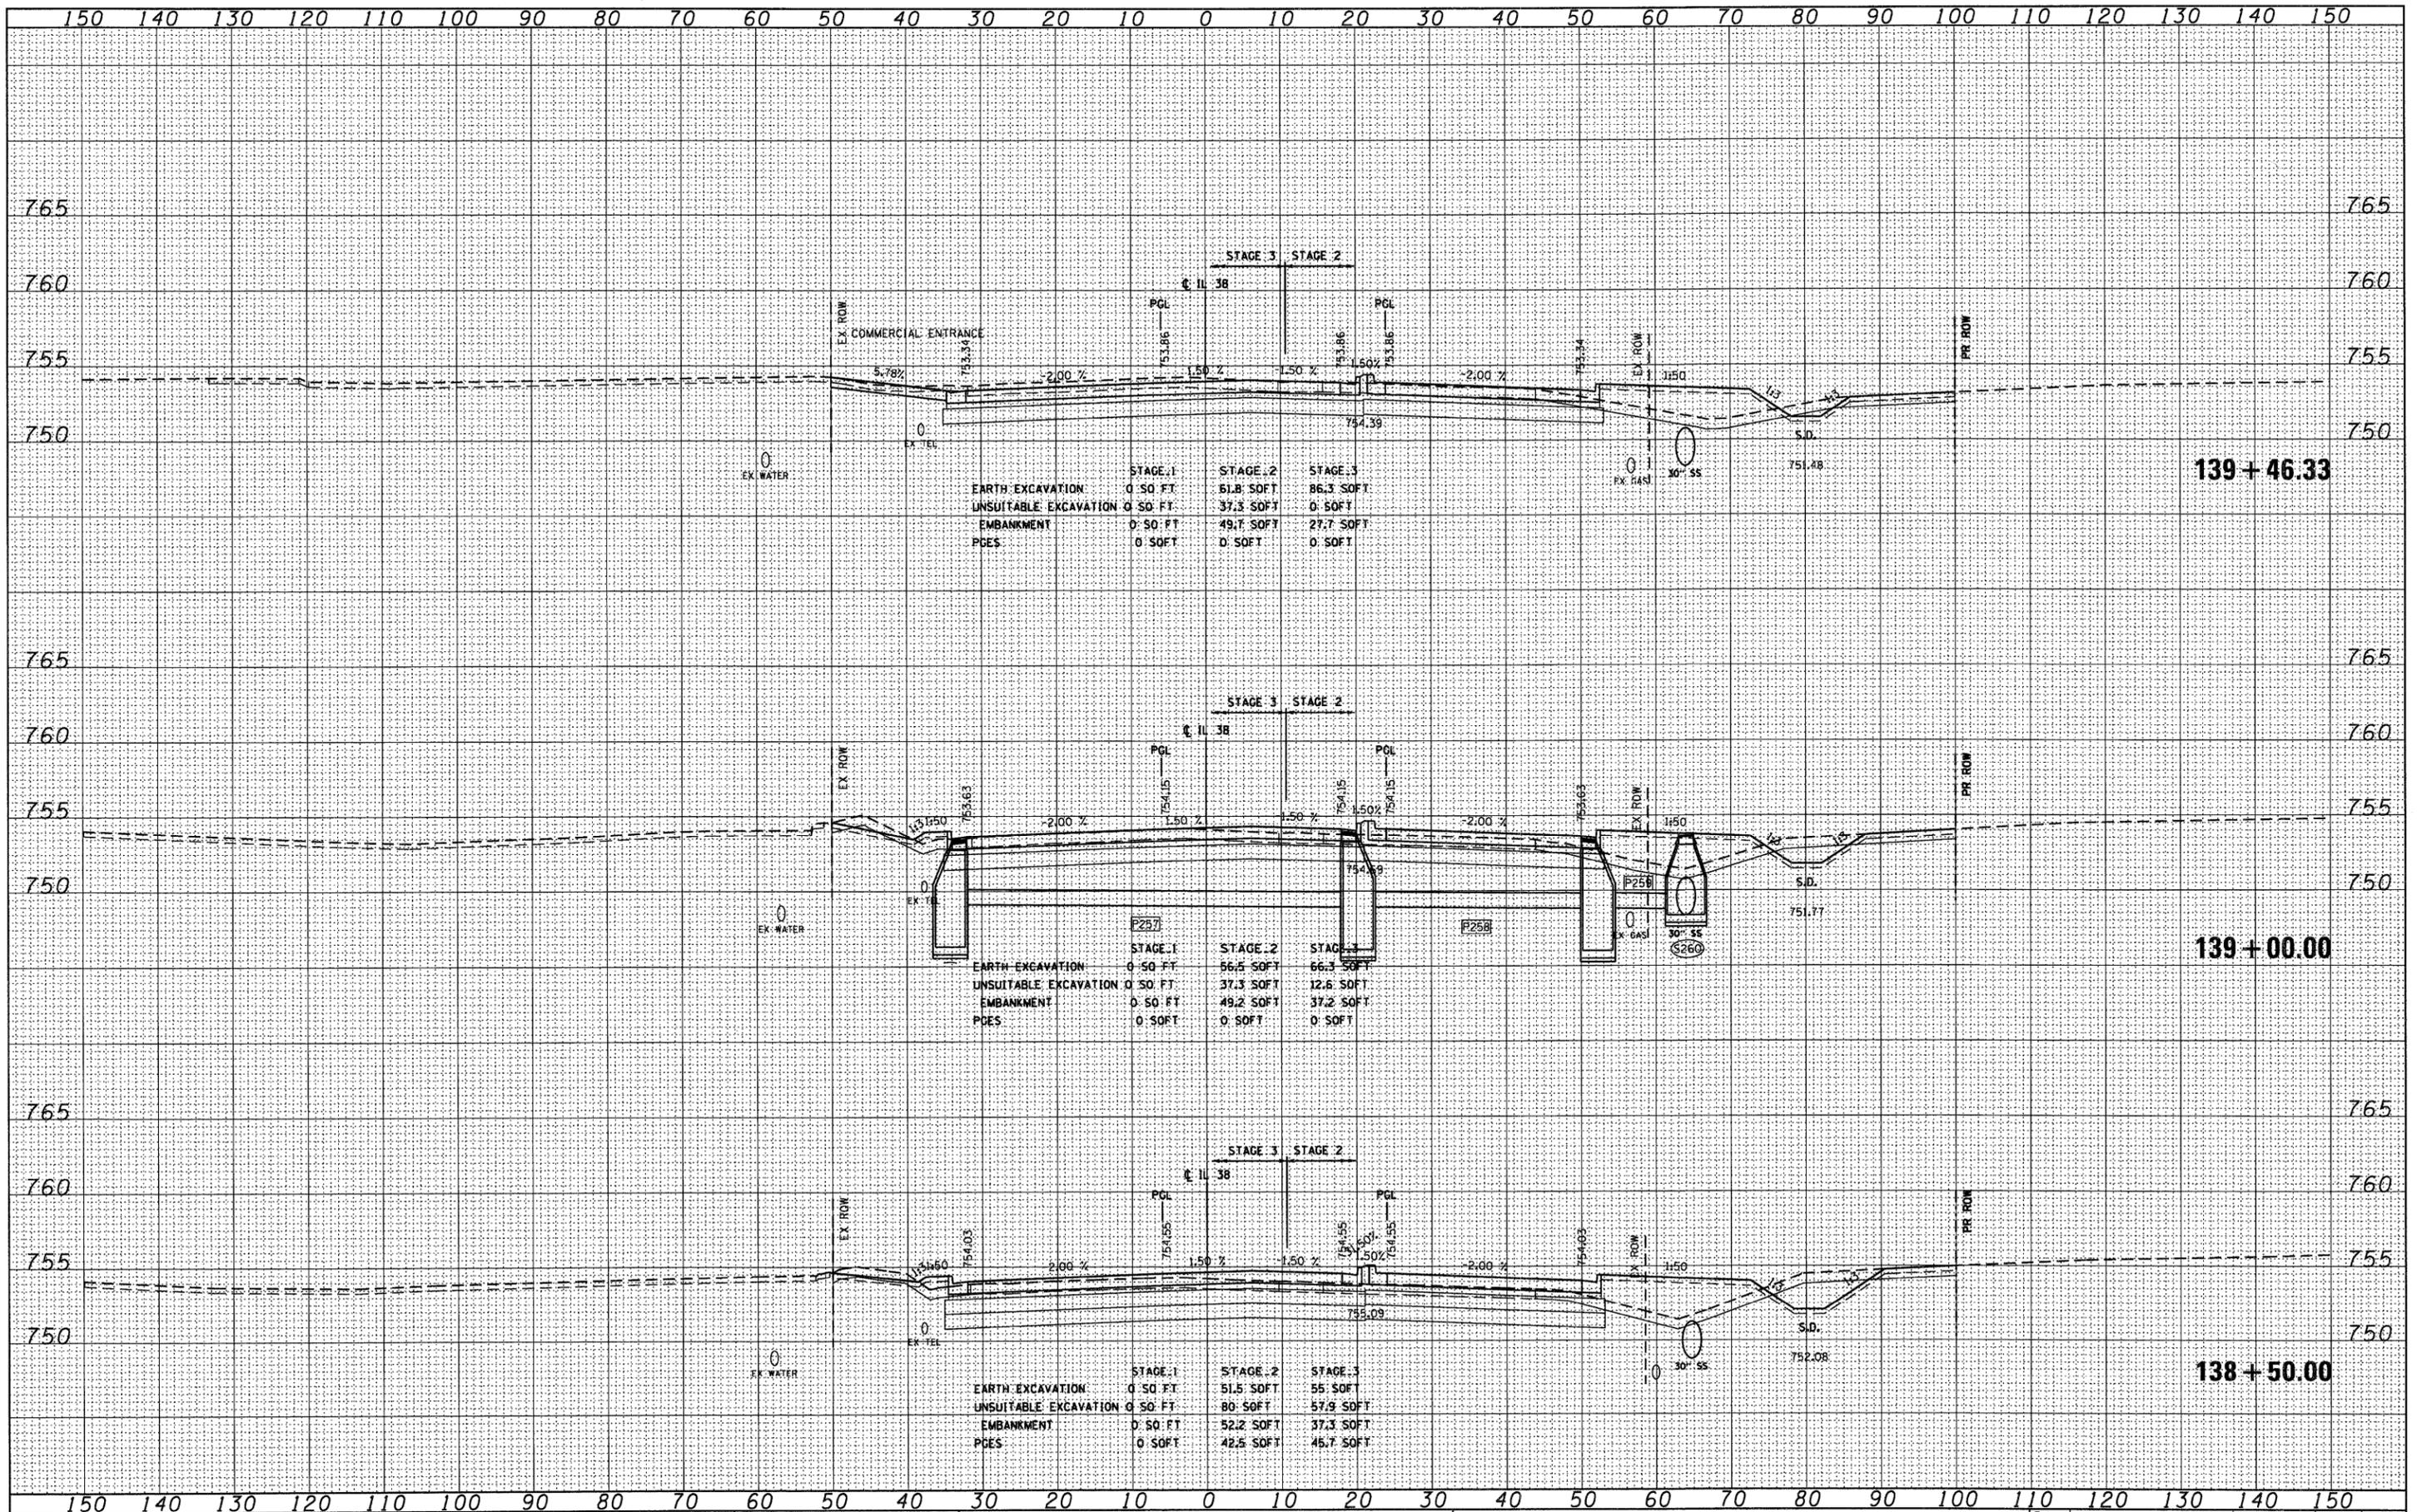

FILE NAME = D:\60122-SHT-XSSH01.dgn

USER NAME = YKlm  
 PLOT SCALE = 1:10  
 PLOT DATE = 10/14/2011

DESIGNED - MJT  
 DRAWN - MJT  
 CHECKED - EJC  
 DATE -

REVISED -  
 REVISED -  
 REVISED -  
 REVISED -

STATE OF ILLINOIS  
 DEPARTMENT OF TRANSPORTATION

IL ROUTE 38 CROSS SECTIONS  
 SCALE: 1"=10'H; 1"=5'V SHEET NO. 86 OF 152 SHEETS STA. 138+50.00 TO STA. 139+46.33

F.A. RTE.	SECTION	COUNTY	TOTAL SHEETS	SHEET NO.
	XS-38-86		421	329
CONTRACT NO.			ILLINOIS FED. AID PROJECT	