
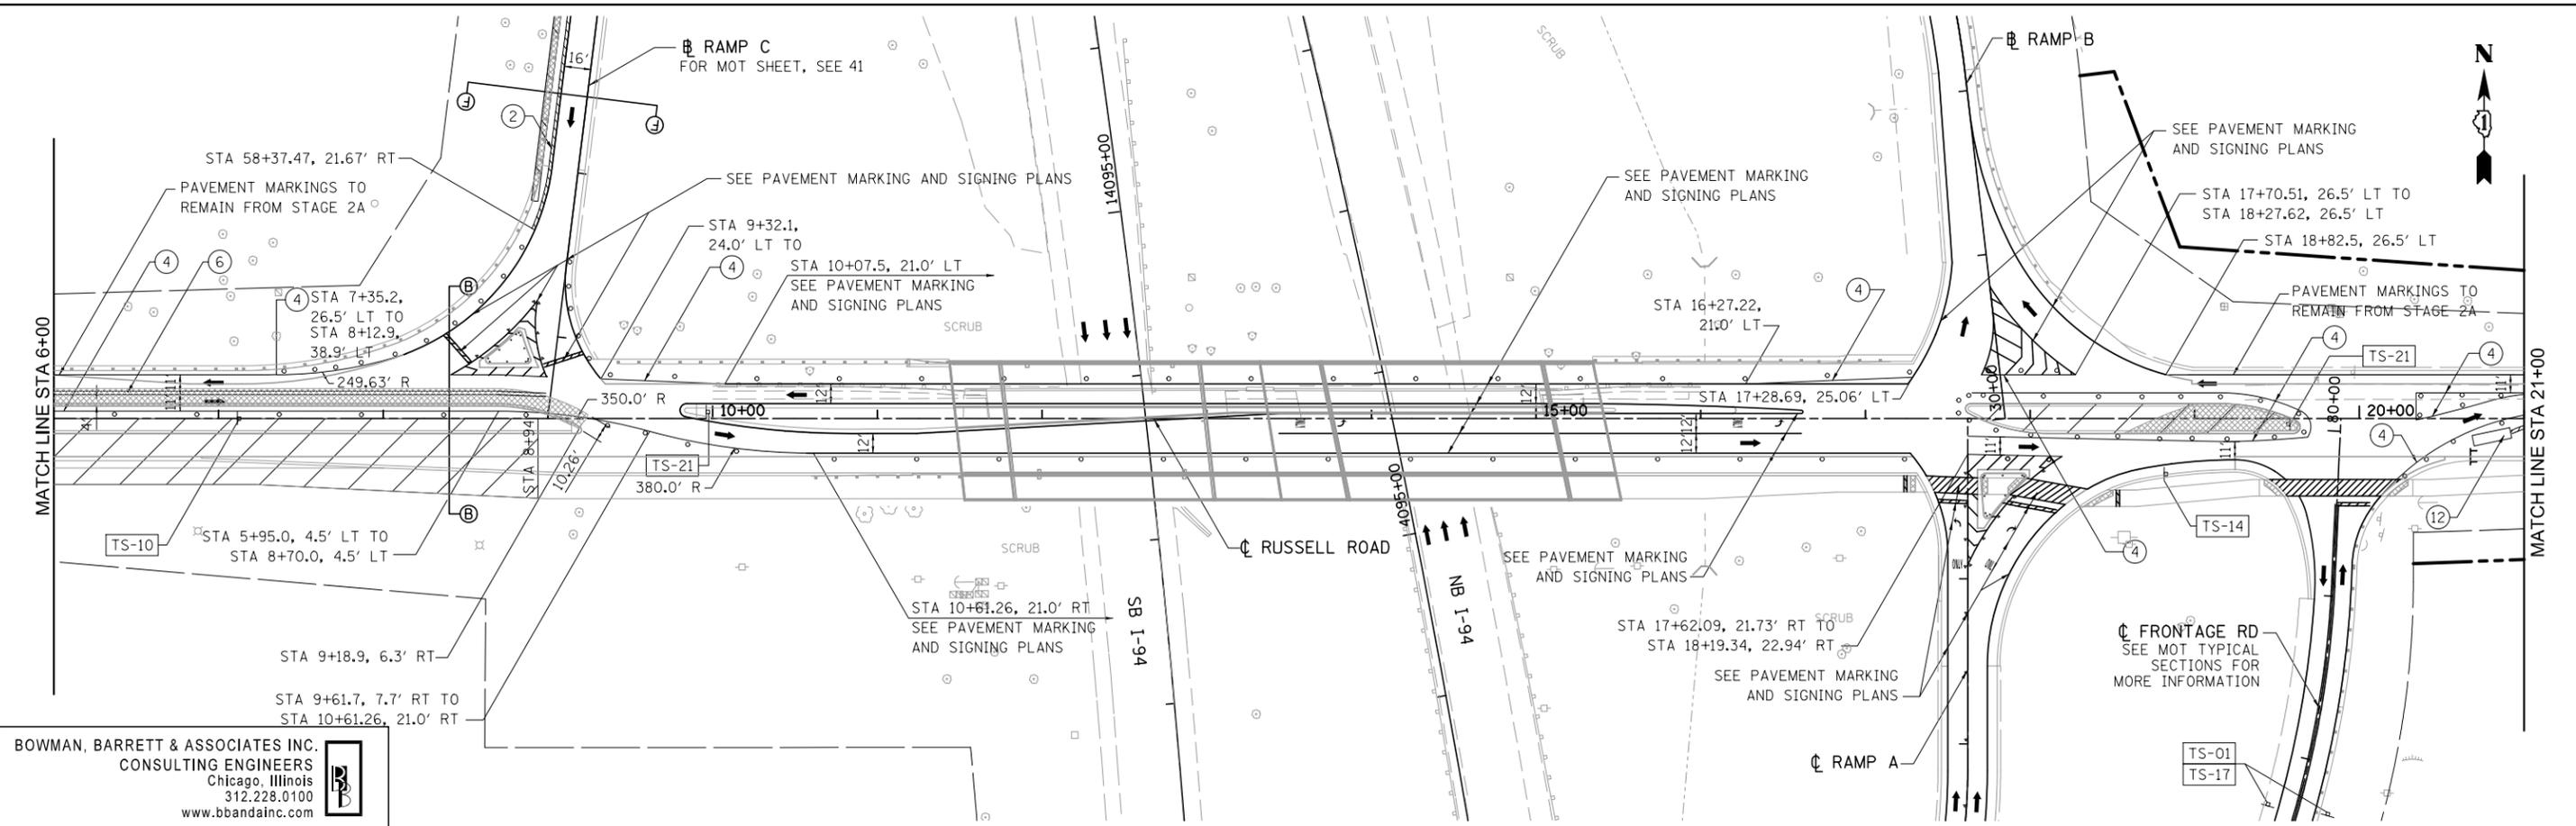
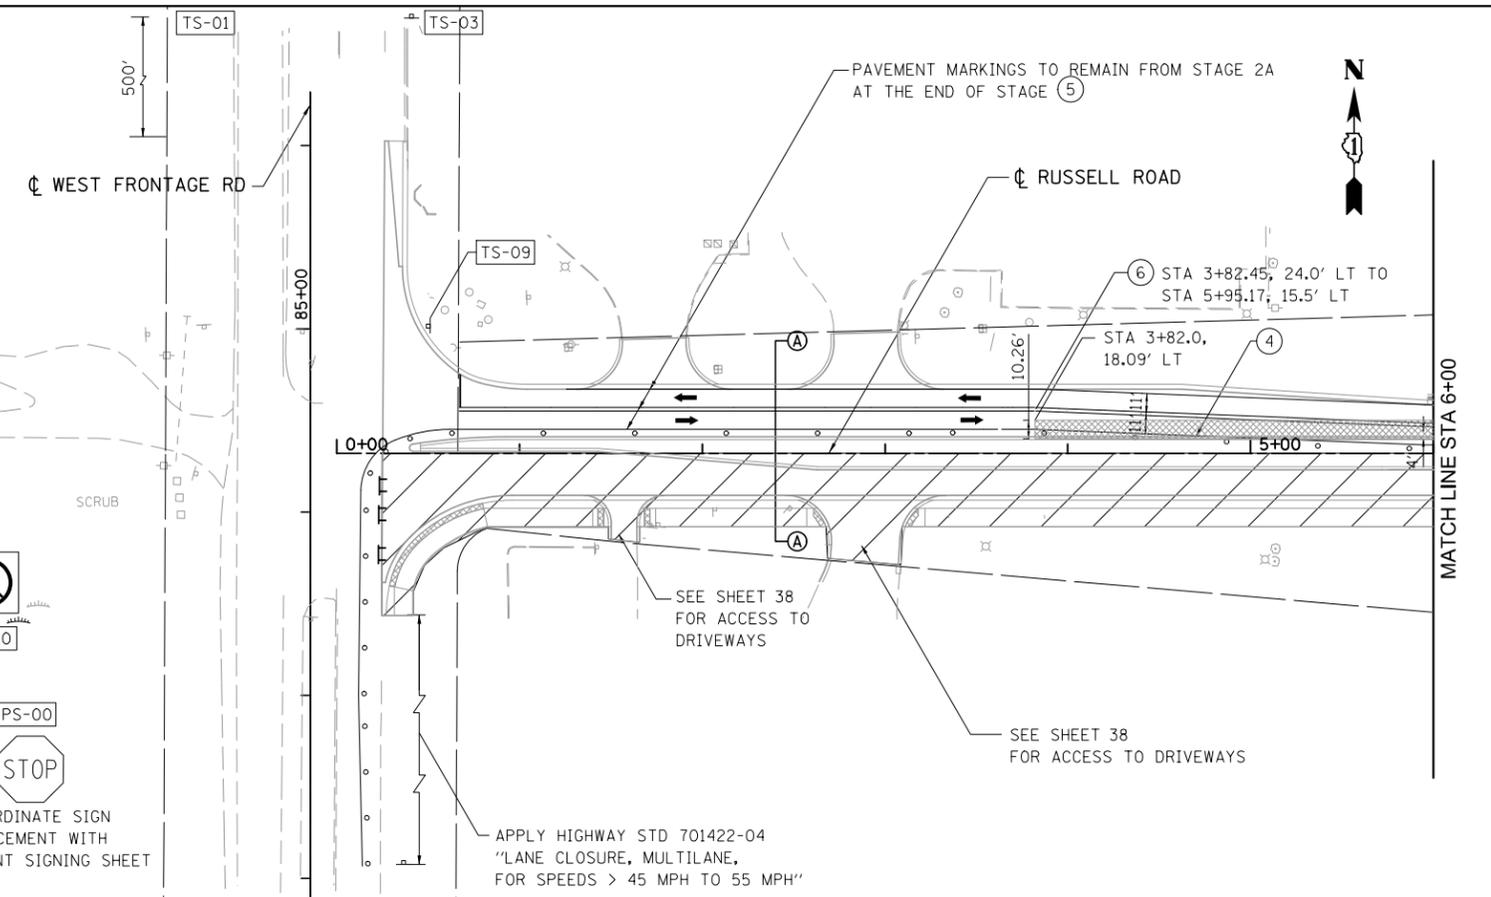


LEGEND

- TYPE III BARRICADE
- IMPACT ATTENUATORS, TEMPORARY (FULLY REDIRECTIVE, NARROW), TEST LEVEL 3
- TEMPORARY PAVEMENT
- WORKZONE
- TEMPORARY CONCRETE BARRIER WITH BARRIER WALL MARKERS, TYPE C
- RELOCATE TEMPORARY CONCRETE BARRIER
- DRUMS AT 50'C-C WITH BIDIRECTIONAL STEADY BURN LIGHTS

- PAVEMENT MARKING TAPE, TYPE III 4" WHITE
- WORKZONE PAVEMENT MARKING REMOVAL
- PAVEMENT MARKING TAPE, TYPE III 4" YELLOW, DOUBLE LINE
- PAVEMENT MARKING TAPE, TYPE III 4" YELLOW
- PAVEMENT MARKING TAPE, TYPE III 8" WHITE
- PAVEMENT MARKING TAPE, TYPE III 24" WHITE
- IMPACT ATTENUATORS, RELOCATE (FULLY REDIRECTIVE, NARROW), TEST LEVEL 3
- IMPACT ATTENUATORS, TEMPORARY (NON-REDIRECTIVE), TEST LEVEL 3
- IMPACT ATTENUATORS, RELOCATE (NON-REDIRECTIVE), TEST LEVEL 3

MAINTENANCE OF TRAFFIC SIGNING

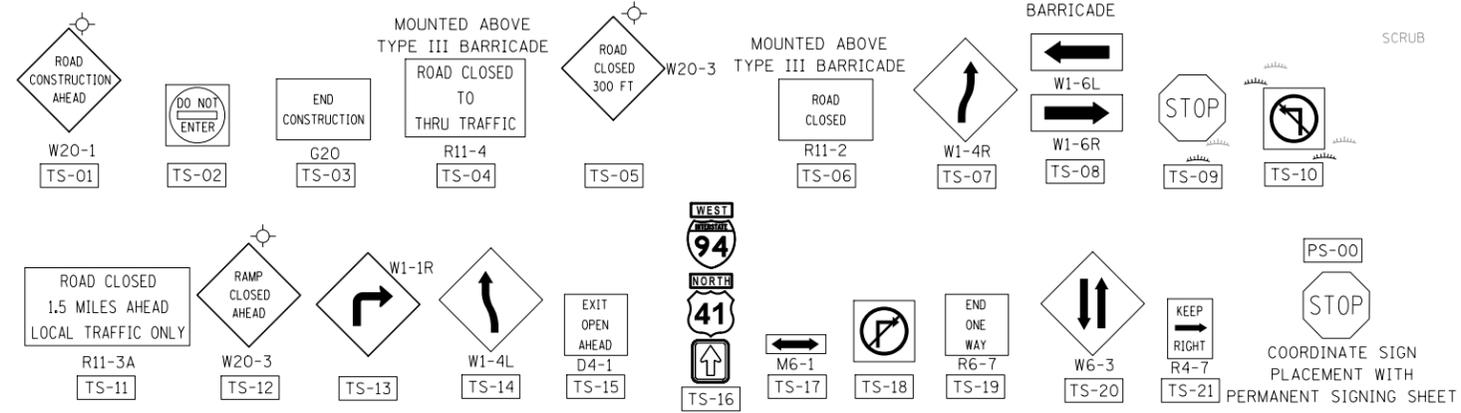

BOWMAN, BARRETT & ASSOCIATES INC.
 CONSULTING ENGINEERS
 Chicago, Illinois
 312.228.0100
 www.bbainc.com

FILE NAME = #FILES#	USER NAME = default	DESIGNED - RA	REVISED -
		DRAWN - RA	REVISED -
		CHECKED - RGR	REVISED -
		DATE - 03/09/2012	REVISED -

STATE OF ILLINOIS
DEPARTMENT OF TRANSPORTATION

MAINTENANCE OF TRAFFIC FOR RUSSELL ROAD-STAGE 2B

SCALE: 1"=50' SHEET NO. 12 OF 14 SHEETS STA. 0+00.00 TO STA. 21+00.00

F.A. RTE.	SECTION	COUNTY	TOTAL SHEETS	SHEET NO.
94	49-1(HB & HB-1R)	LAKE	225	39
CONTRACT NO. 60L76				
ILLINOIS FED. AID PROJECT				

S:\1101\95_CADD\60L76_Russell Rd\60L76 Sheets\0160L76-ah-ts-stage11-2B.dgn