

**LEGEND**



-  NEW SIGN PANEL TO BE LOCATED ON NEW SIGN SUPPORT (TYP)
-  EXISTING SIGN TO BE REMOVED (TYP)
- \* NEW SIGN PANEL AND SIGN SUPPORT TO BE PROVIDED AND INSTALLED BY LCDOT (TYP)
-  MAILBOX

**NOTES:**

1. FOR SIGNAGE SCHEDULE SEE SHEET NO. 74, 75, AND 76.
2. THE CONTRACTOR SHALL REMOVE ALL MAILBOXES WITHIN THE LIMITS OF CONSTRUCTION WHICH INTERFERE WITH CONSTRUCTION OPERATIONS AND SHALL ERECT THEM AT TEMPORARY LOCATIONS. AS SOON AS CONSTRUCTION OPERATIONS PERMIT, THE CONTRACTOR SHALL SET THE MAILBOXES AT THEIR PERMANENT LOCATIONS AS DIRECTED BY THE ENGINEER. THE CONTRACTOR SHALL REPLACE, AT THE CONTRACTOR'S EXPENSE, ANY MAILBOX OR POST WHICH HAS BEEN DAMAGED BY THE CONTRACTOR'S OPERATIONS. THIS WORK IS INCLUDED IN THE COST OF "RELOCATE EXISTING MAILBOX".
3. THE COST ASSOCIATED WITH THE INSTALLATION OF PROPOSED MEDIAN SIGN BOX-OUTS SHALL BE INCLUDED IN THE COST FOR "STAMPED COLORED PORTLAND CEMENT CONCRETE MEDIAN SURFACE 6 INCH (SPECIAL)". THE CONTRACTOR SHALL COORDINATE THE LOCATION OF PROPOSED MEDIAN SIGN BOX-OUTS WITH LCDOT.

**LEGEND**

- (A) POLYUREA PAVEMENT MARKING TYPE I-LETTERS AND SYMBOLS (WHITE)
- (B) POLYUREA PAVEMENT MARKING TYPE I-LINE 4" (WHITE)
- (C) POLYUREA PAVEMENT MARKING TYPE I-LINE 4" (YELLOW)
- (D) POLYUREA PAVEMENT MARKING TYPE I-LINE 6" (WHITE)
- (E) POLYUREA PAVEMENT MARKING TYPE I-LINE 8" (WHITE)
- (F) POLYUREA PAVEMENT MARKING TYPE I-LINE 12" (WHITE)
- (G) POLYUREA PAVEMENT MARKING TYPE I-LINE 12" (YELLOW)
- (H) POLYUREA PAVEMENT MARKING TYPE I-LINE 24" (WHITE)
- (I) ONE-WAY RAISED REFLECTIVE PAVEMENT MARKERS
- (J) TWO-WAY AMBER RAISED REFLECTIVE PAVEMENT MARKERS
- (K) EPOXY PAVEMENT MARKING-LINE 8" (WHITE)
- (L) POLYUREA PAVEMENT MARKING TYPE I-LINE 5" (WHITE)

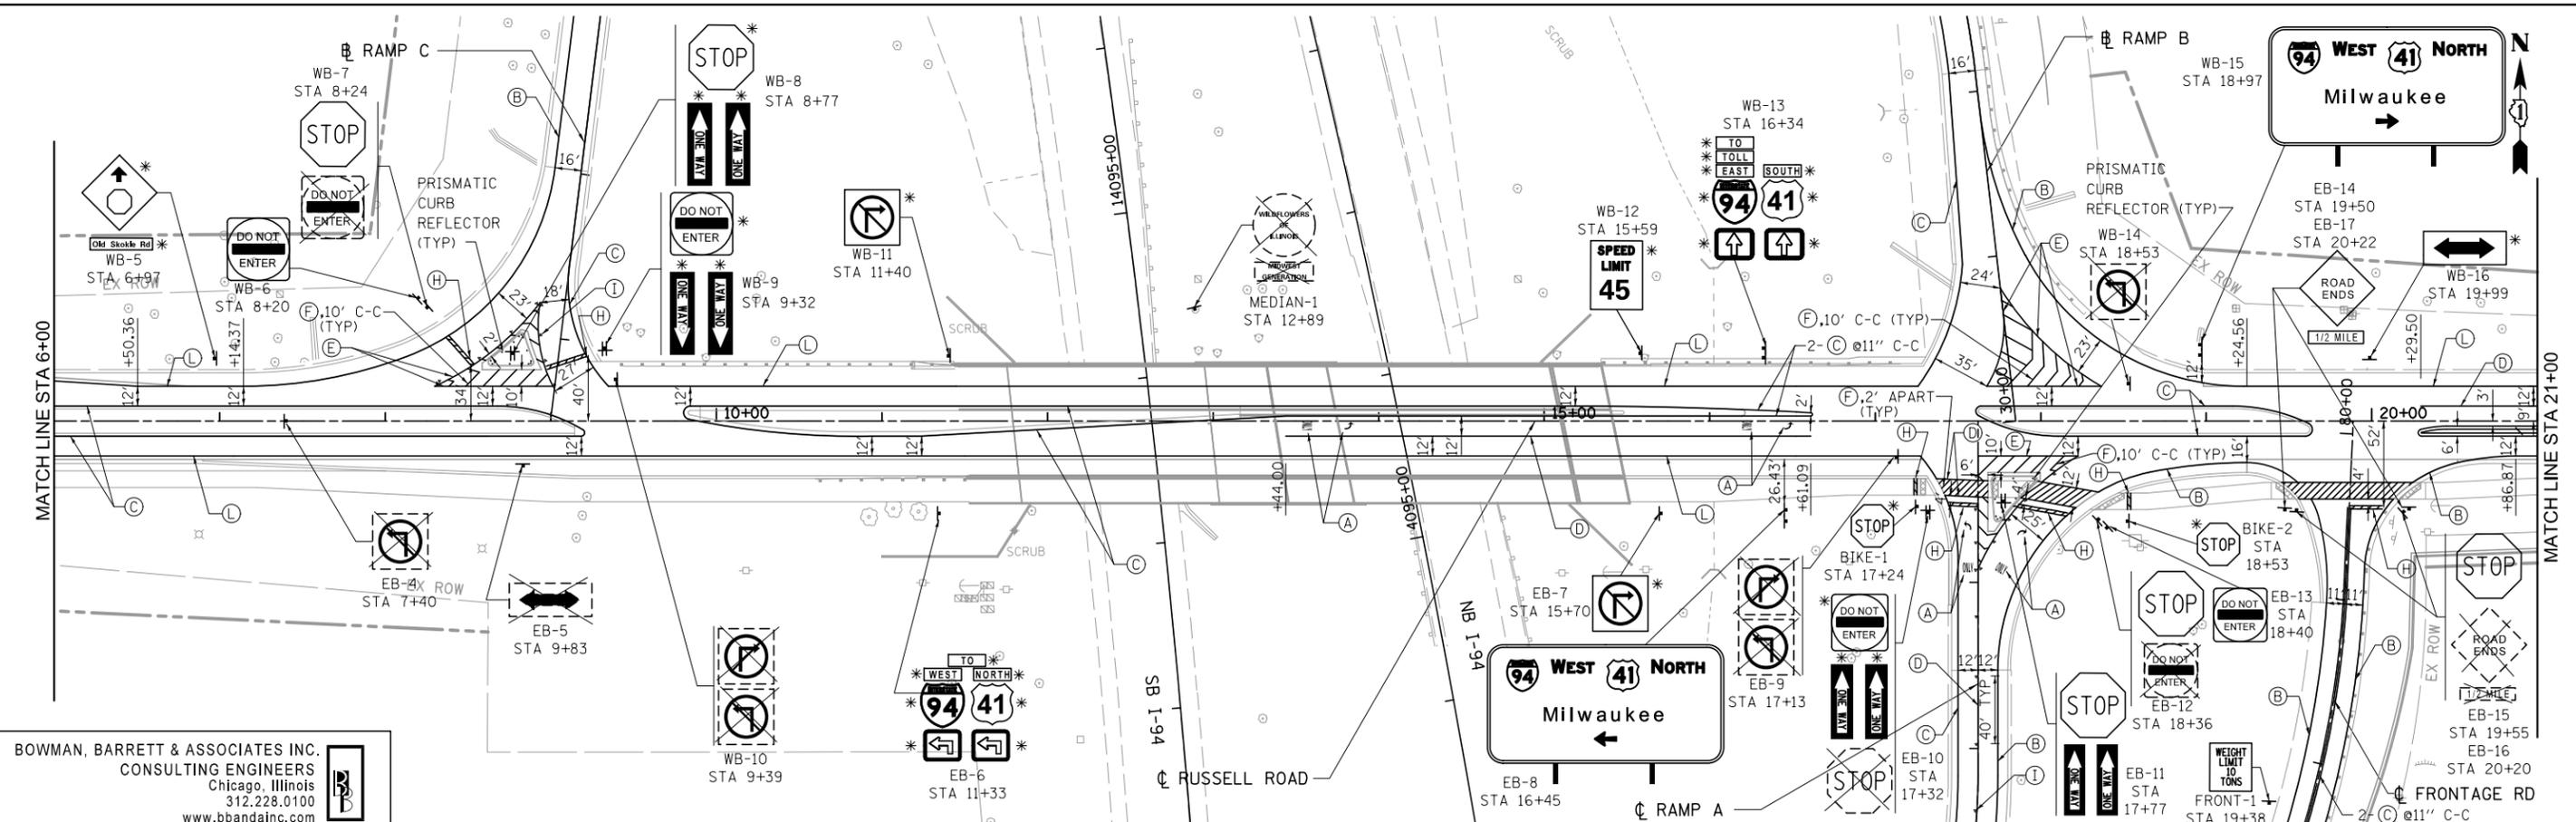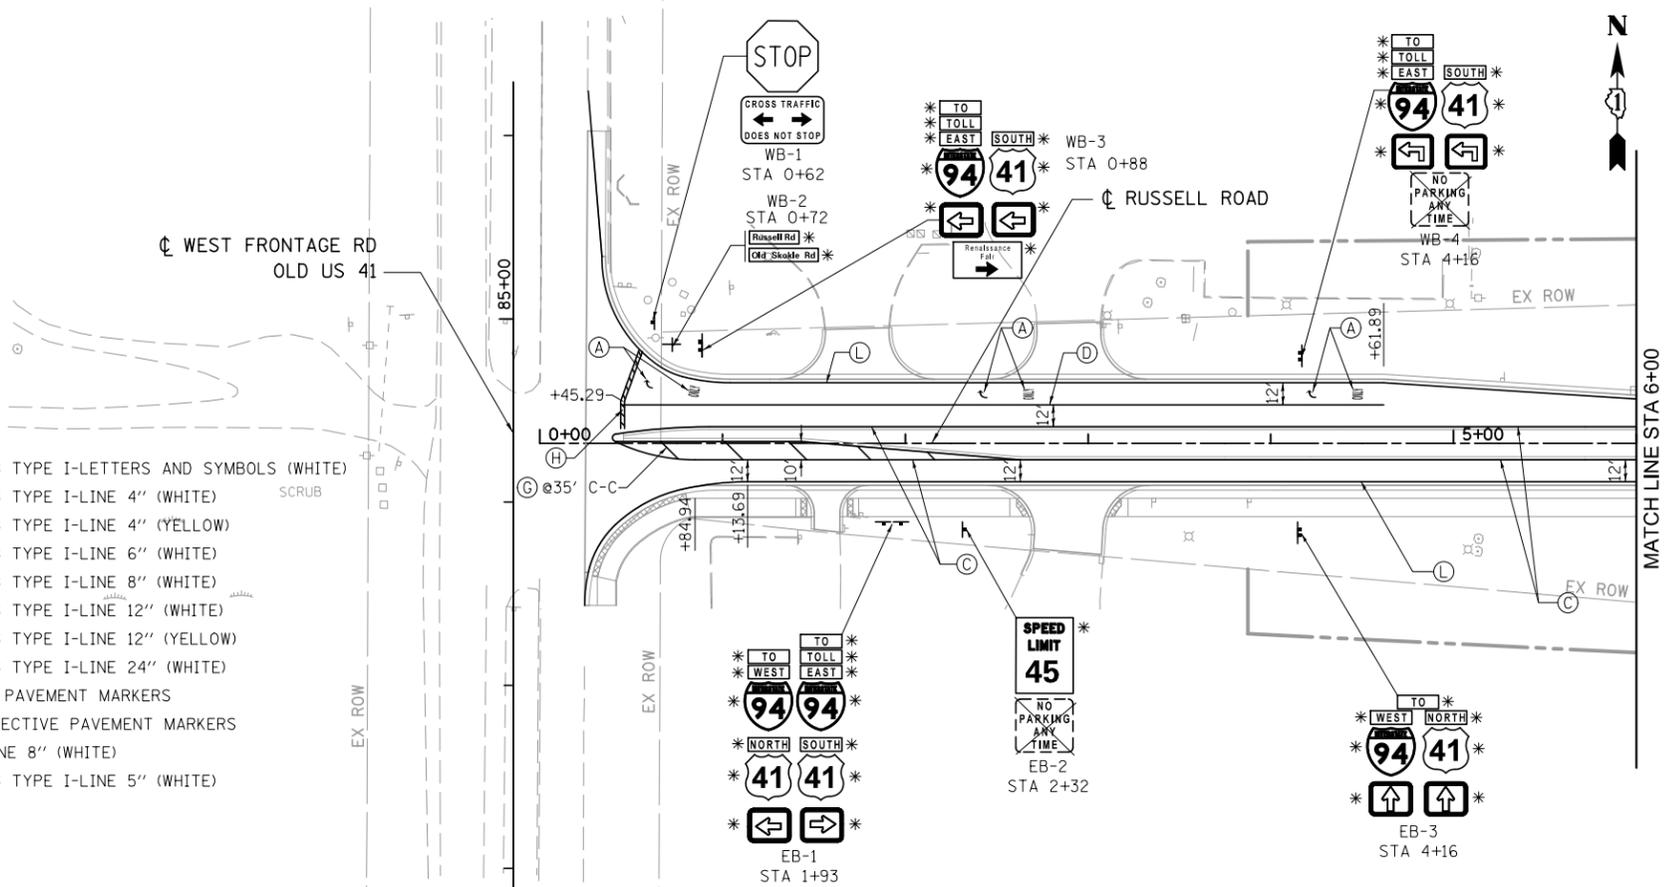

**BOWMAN, BARRETT & ASSOCIATES INC.**  
 CONSULTING ENGINEERS  
 Chicago, Illinois  
 312.228.0100  
 www.bbandainc.com

FILE NAME = #FILES#	USER NAME = default	DESIGNED - MAB	REVISED -
		DRAWN - MAB	REVISED -
		CHECKED - RGR	REVISED -
		DATE - 01/25/2012	REVISED -

**STATE OF ILLINOIS  
 DEPARTMENT OF TRANSPORTATION**

**PROPOSED PAVEMENT MARKINGS AND SIGNAGE FOR RUSSELL ROAD**

SCALE: 1"=50' SHEET NO. 1 OF 6 SHEETS STA. 0+00.00 TO STA. 21+00.00

F.A. RTE.	SECTION	COUNTY	TOTAL SHEETS	SHEET NO.
94	49-1(HB & HB-1R)	LAKE	225	77
CONTRACT NO. 60L76				
ILLINOIS FED. AID PROJECT				

S:\1101\95\CADD\60L76 Russell Rd\60L76 Sheets\0160L76-shr-pmk01.dgn