



1/27/2012 3:50:48 PM


S:\101\05_CADD\60L76_RussellRdwy\60L76_Sheets\0490533-60L76-023-MSEW.dgn

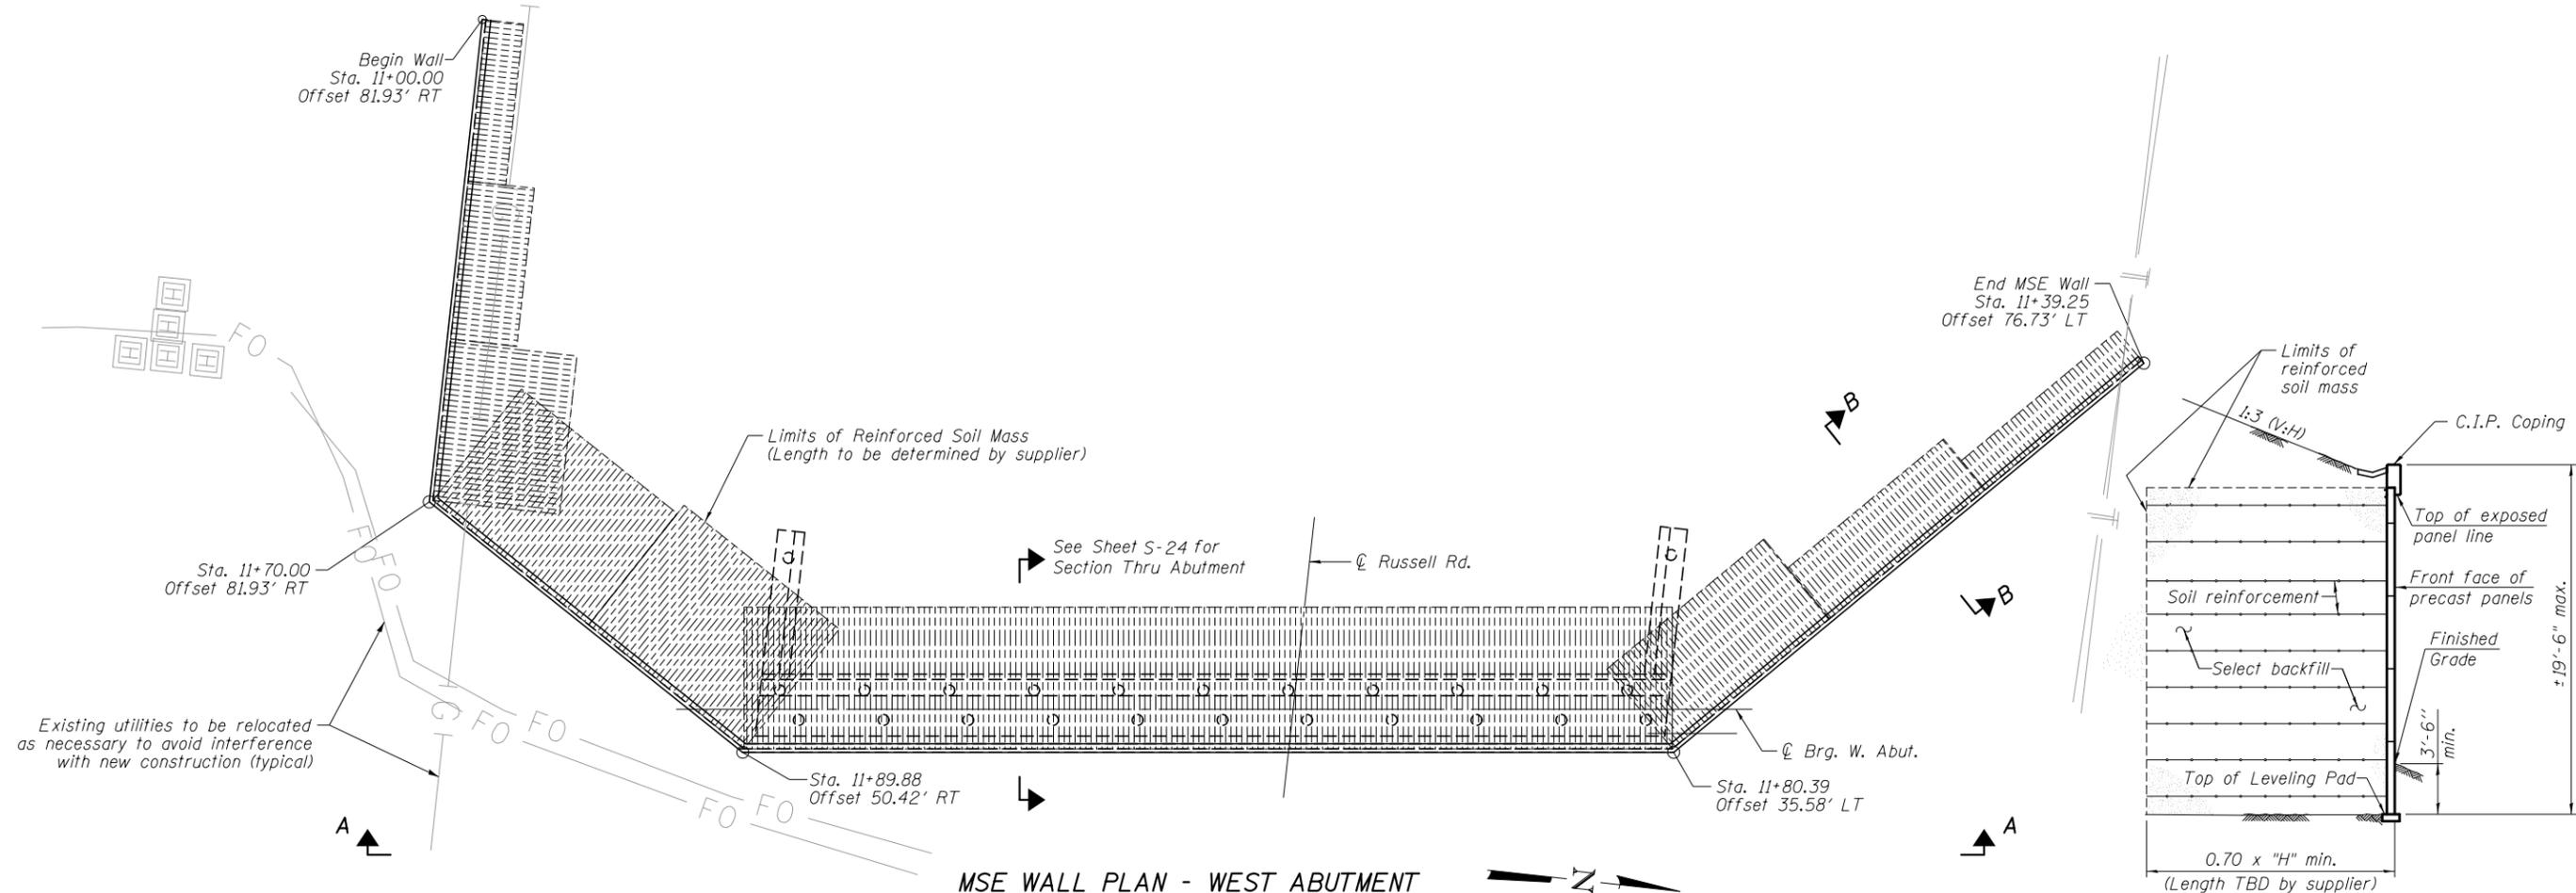

MSE WALL PLAN - WEST ABUTMENT
 All offsets measured to MSE Wall Front Face, perpendicular to ϕ Russell Rd.

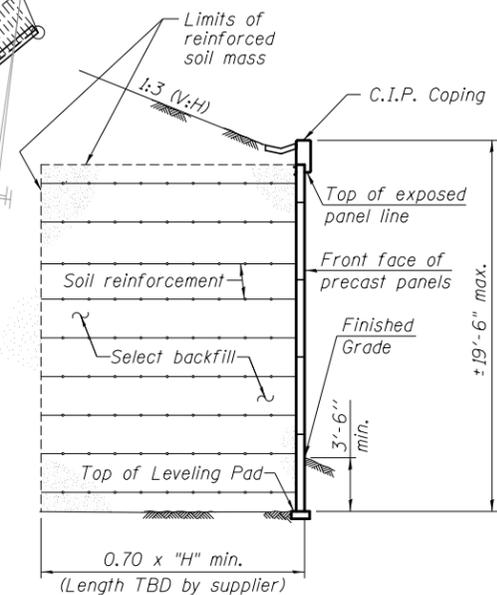

SECTION B-B

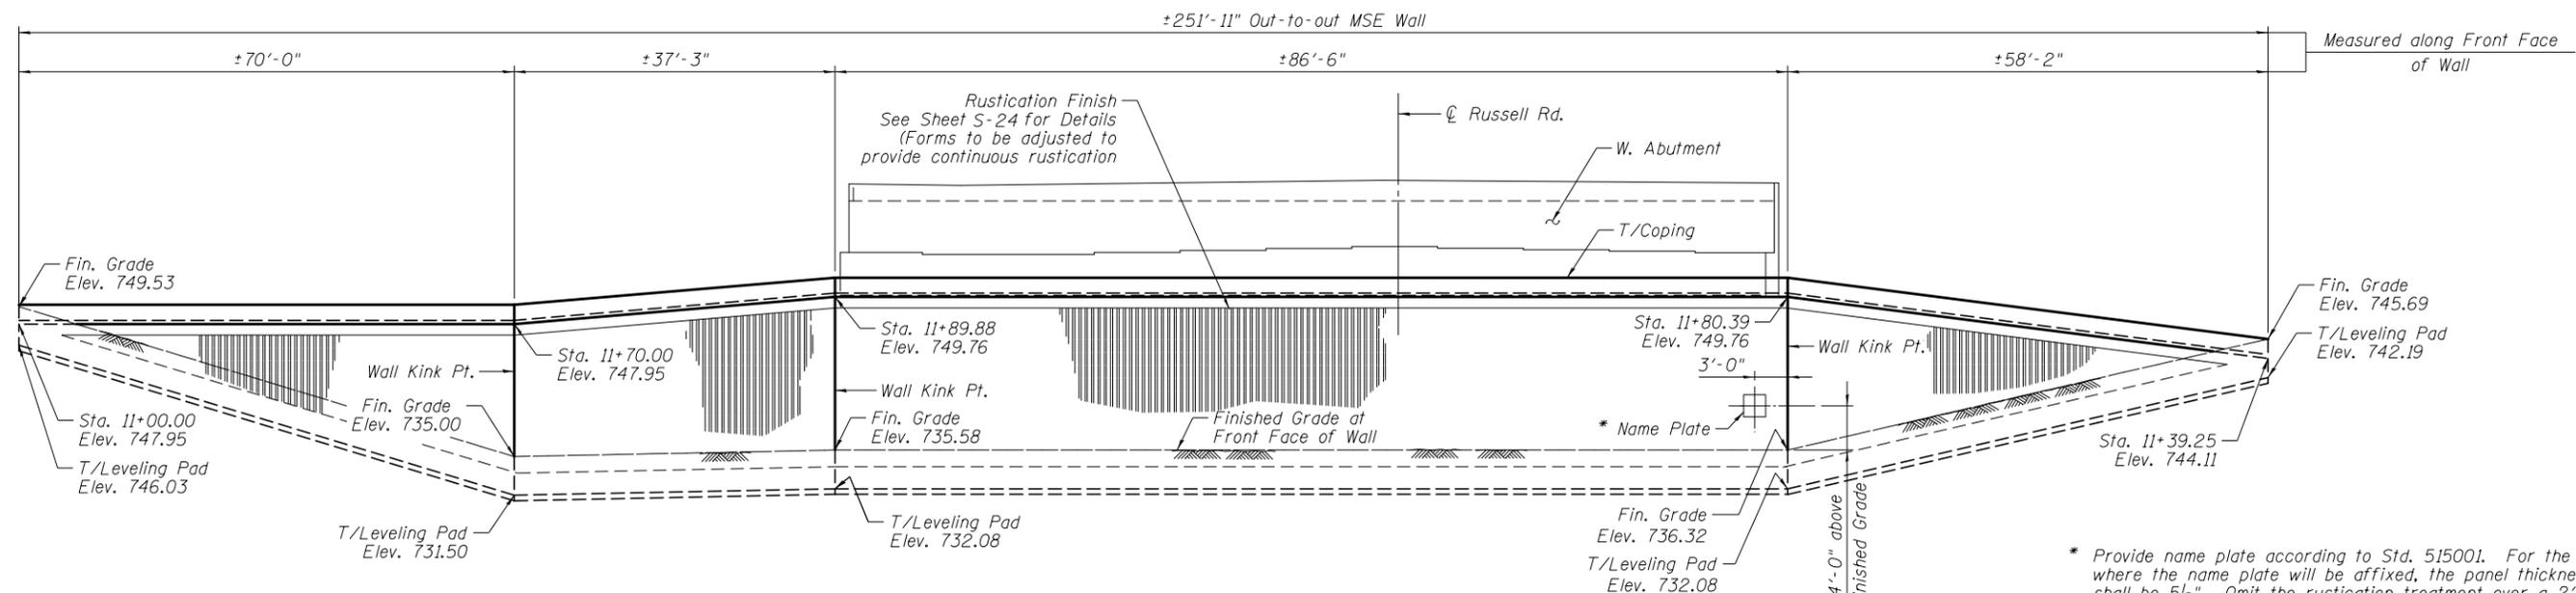

VIEW A-A
MSE WALL ELEVATION - WEST ABUTMENT
 (Looking West)

* Provide name plate according to Std. 515001. For the panel where the name plate will be affixed, the panel thickness shall be 5 1/2". Omit the rustication treatment over a 2'x2' square where the name plate will be located. Cost included with Mechanically Stabilized Earth Retaining Wall.

BOWMAN, BARRETT & ASSOCIATES INC.
 CONSULTING ENGINEERS
 Chicago, Illinois
 312.228.0100
 www.bbandainc.com

FILE NAME =	USER NAME =	DESIGNED - MRM	REVISIONS
		CHECKED - TL	REVISIONS
		DRAWN - MTR	REVISIONS
		CHECKED - SF	REVISIONS

STATE OF ILLINOIS
DEPARTMENT OF TRANSPORTATION

MSE WALL, WEST ABUTMENT
STRUCTURE NO. 049-0533
 SHEET NO. S-22 OF S-33 SHEETS

F.A.U. RTE.	SECTION	COUNTY	TOTAL SHEETS	SHEET NO.
1199	49-1(HB & HB-1R)	LAKE	225	136
CONTRACT NO. 60L76				
S-22	S-33	ILLINOIS	FED. AID PROJECT	