


HIGGINS ROAD

MATCH LINE STA. +314+00

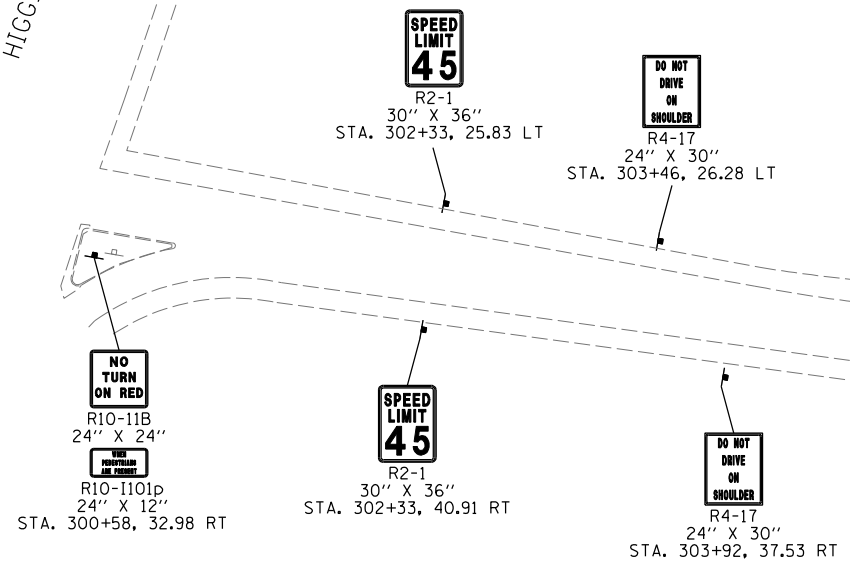


EAST FRONTAGE ROAD



MATCH LINE STA. +314+00

MATCH LINE STA. +329+00

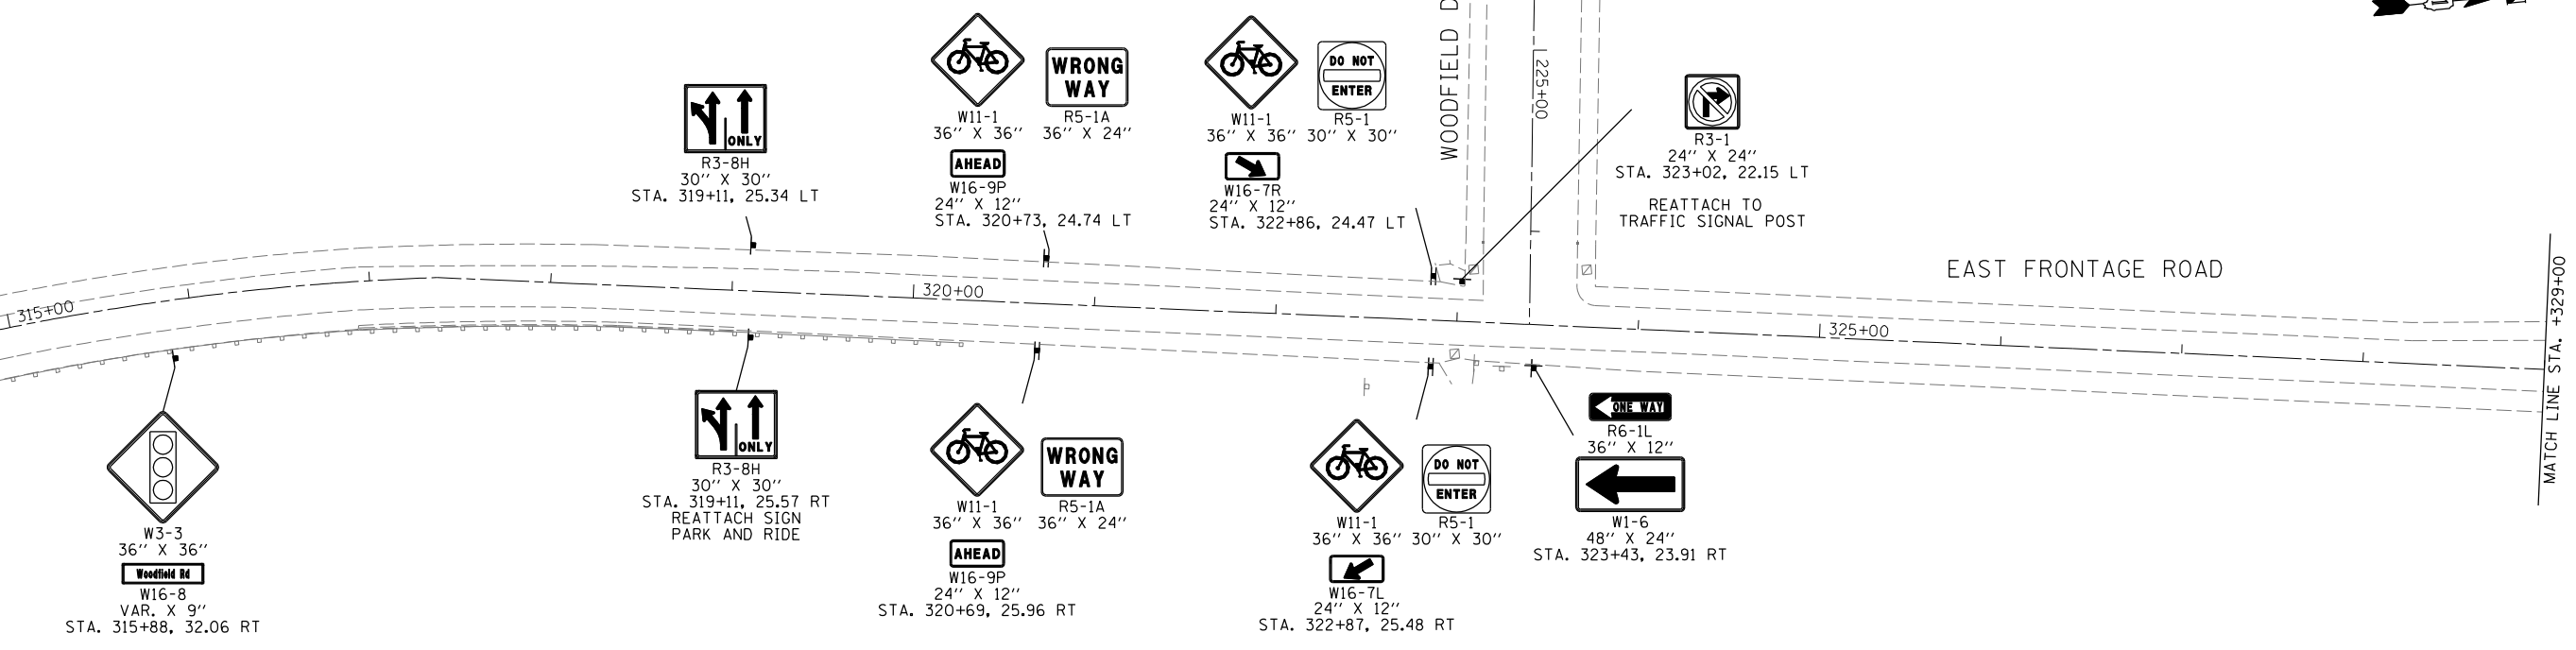

EAST FRONTAGE ROAD

FILE NAME =
#FILEL\$

USER NAME = .USER.
PLOT SCALE = 100.0000' / IN.
PLOT DATE = 1/31/2012

DESIGNED - EAF
DRAWN - EAF
CHECKED - RS
DATE - 01/31/2012

REVISED -
REVISED -
REVISED -
REVISED -

**STATE OF ILLINOIS
DEPARTMENT OF TRANSPORTATION**

**I-290 E & W FRONTAGE ROADS
SIGNING AND PAVEMENT MARKING**
SCALE: 50 SHEET NO. 3 OF 4 SHEETS STA. 300+00 TO STA. 329+00

F.A.U. RTE.	SECTION	COUNTY	TOTAL SHEETS	SHEET NO.
• 2959/2960	0305-302K-1-5	COOK	23	11
ILLINOIS FED. AID PROJECT			CONTRACT NO. 60P20	