


FINAL SURVEY	SURVEYED	BY	DATE
NOTE BOOK	PLOTTED		
NO.	TEMPLATE		
	AREAS CHECKED		

ORIGINAL SURVEY	SURVEYED	BY	DATE
NOTE BOOK	PLOTTED		
NO.	TEMPLATE		
	AREAS CHECKED		

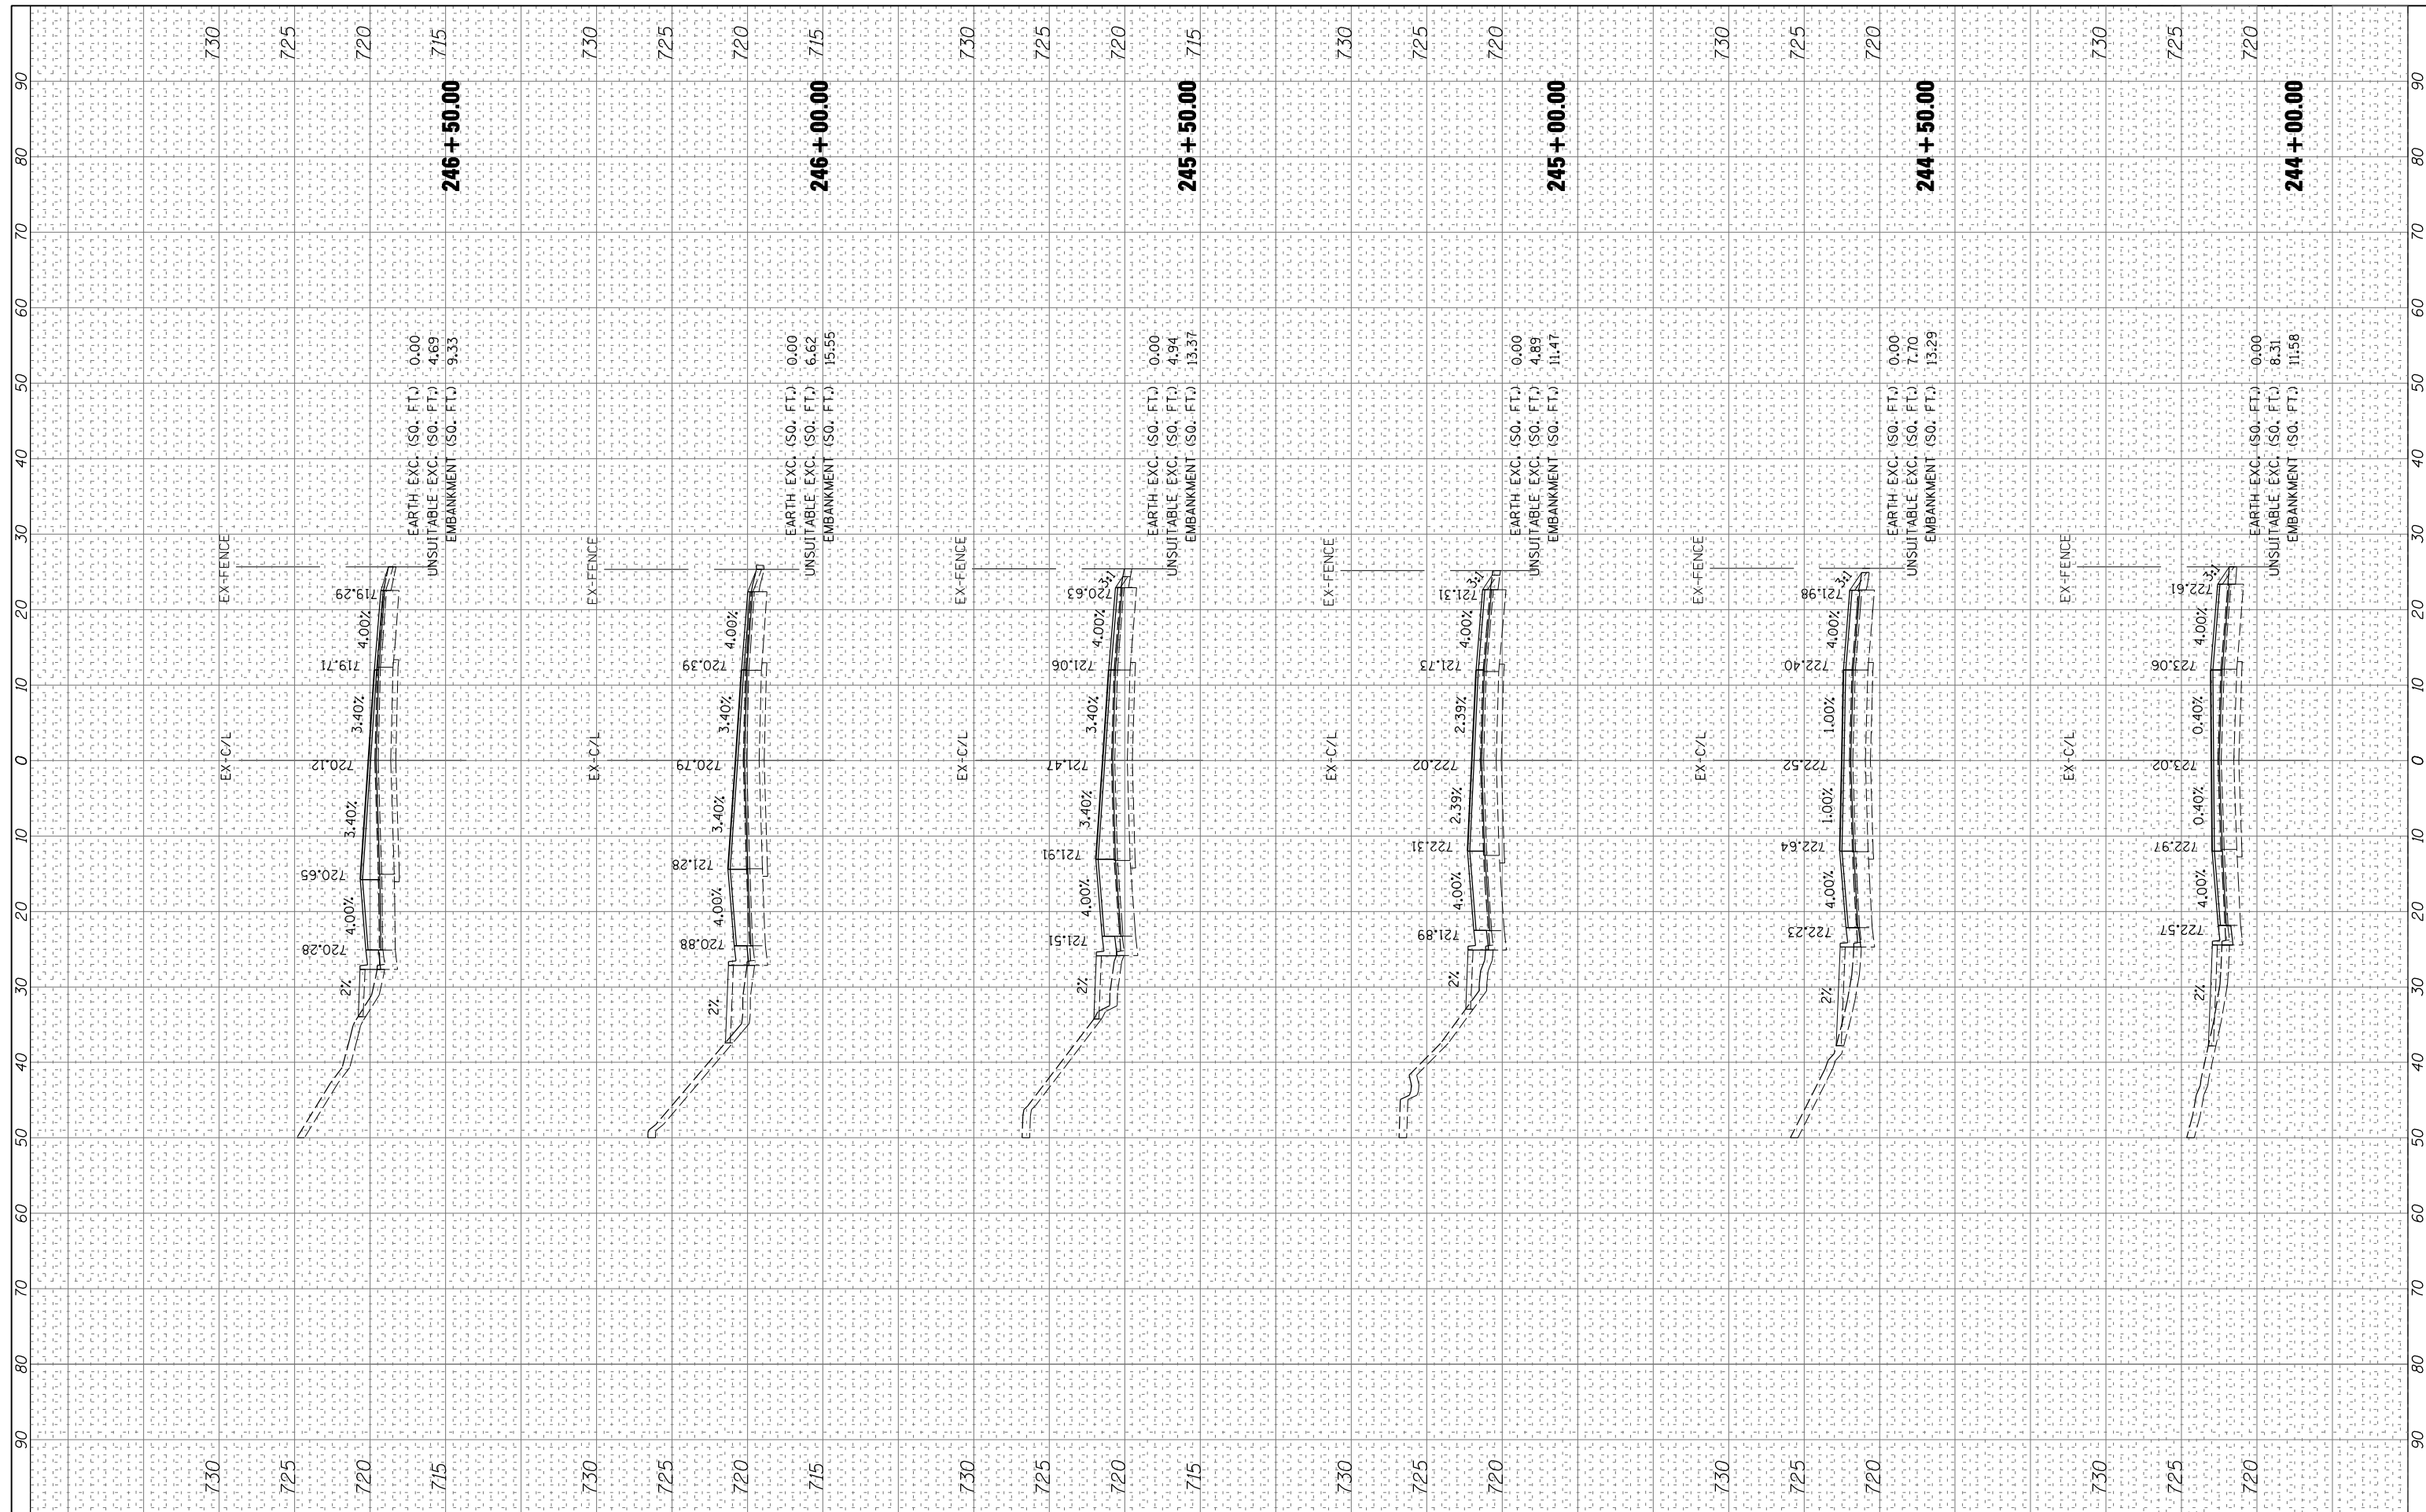

FILE NAME = \*FILEL\*

USER NAME =	.USER.
DESIGNED -	NS
DRAWN -	EF
CHECKED -	RS
DATE -	01/31/2012

REVISED -	
REVISED -	
REVISED -	
REVISED -	

**STATE OF ILLINOIS  
DEPARTMENT OF TRANSPORTATION**

**I-290 E & W FRONTAGE ROADS  
WEST FRONTAGE ROAD CROSS SECTIONS**

SCALE: SHEET NO. OF SHEETS STA. 244+00.00 TO STA. 246+50.00

F.A.U. RTE.	SECTION	COUNTY	TOTAL SHEETS	SHEET NO.
• 2959/2960	0305-302K-1-5	COOK	23	16
		CONTRACT NO. 60P20		
		ILLINOIS FED. AID PROJECT		