


**GUIDE SIGN SEQUENCE  
NUMBERING CODE**

**EXAMPLE**

NB - TR - 100		SIGN PANEL NUMBER	
DIRECTION OF TRAFFIC		MOUNTING TYPE	
NB - NORTHBOUND I-290 (I-53)	TR - TRUSS	TR - TRUSS	
SB - SOUTHBOUND I-290 (I-53)	CL - CANTILEVER	CL - CANTILEVER	
R** - RAMP AA - JH	TS - TELESCOPING STEEL POST	TS - TELESCOPING STEEL POST	
THR - THORNDALE AVENUE	WP - WOOD POST	WP - WOOD POST	
ROH - ROHLWING ROAD	MP - METAL POST	MP - METAL POST	
BIE - BIESTERFIELD ROAD	PM - POLE MOUNTED	PM - POLE MOUNTED	
HIG - HIGGINS ROAD (IL RT 72)	GM - GROUND MOUNTED	GM - GROUND MOUNTED	
EFR - E FRONTAGE ROAD			
WOD - WOODFIELD ROAD			
WFR - W FRONTAGE ROAD			
GLF - GOLF ROAD (IL RT 58)			
ALG - ALGONQUIN ROAD (IL RT 62)			
KIR - KIRCHOFF ROAD			
HIC - HICKS ROAD			
EUC - EUCLID ROAD			
NWH - NORTHWEST HWY (US 14)			
PAL - PALATINE ROAD			
REMOVE AND REPLACE SIGN PANEL	*  NEW SIGN PANEL AND SUPPORT(S)	REMOVE AND REPLACE SIGN PANEL WITH NEW SUPPORT(S)	
EXISTING LUMINAIRE TO BE REMOVED			
REMOVE SIGN PANEL & SUPPORT (NO REPLACEMENT)			

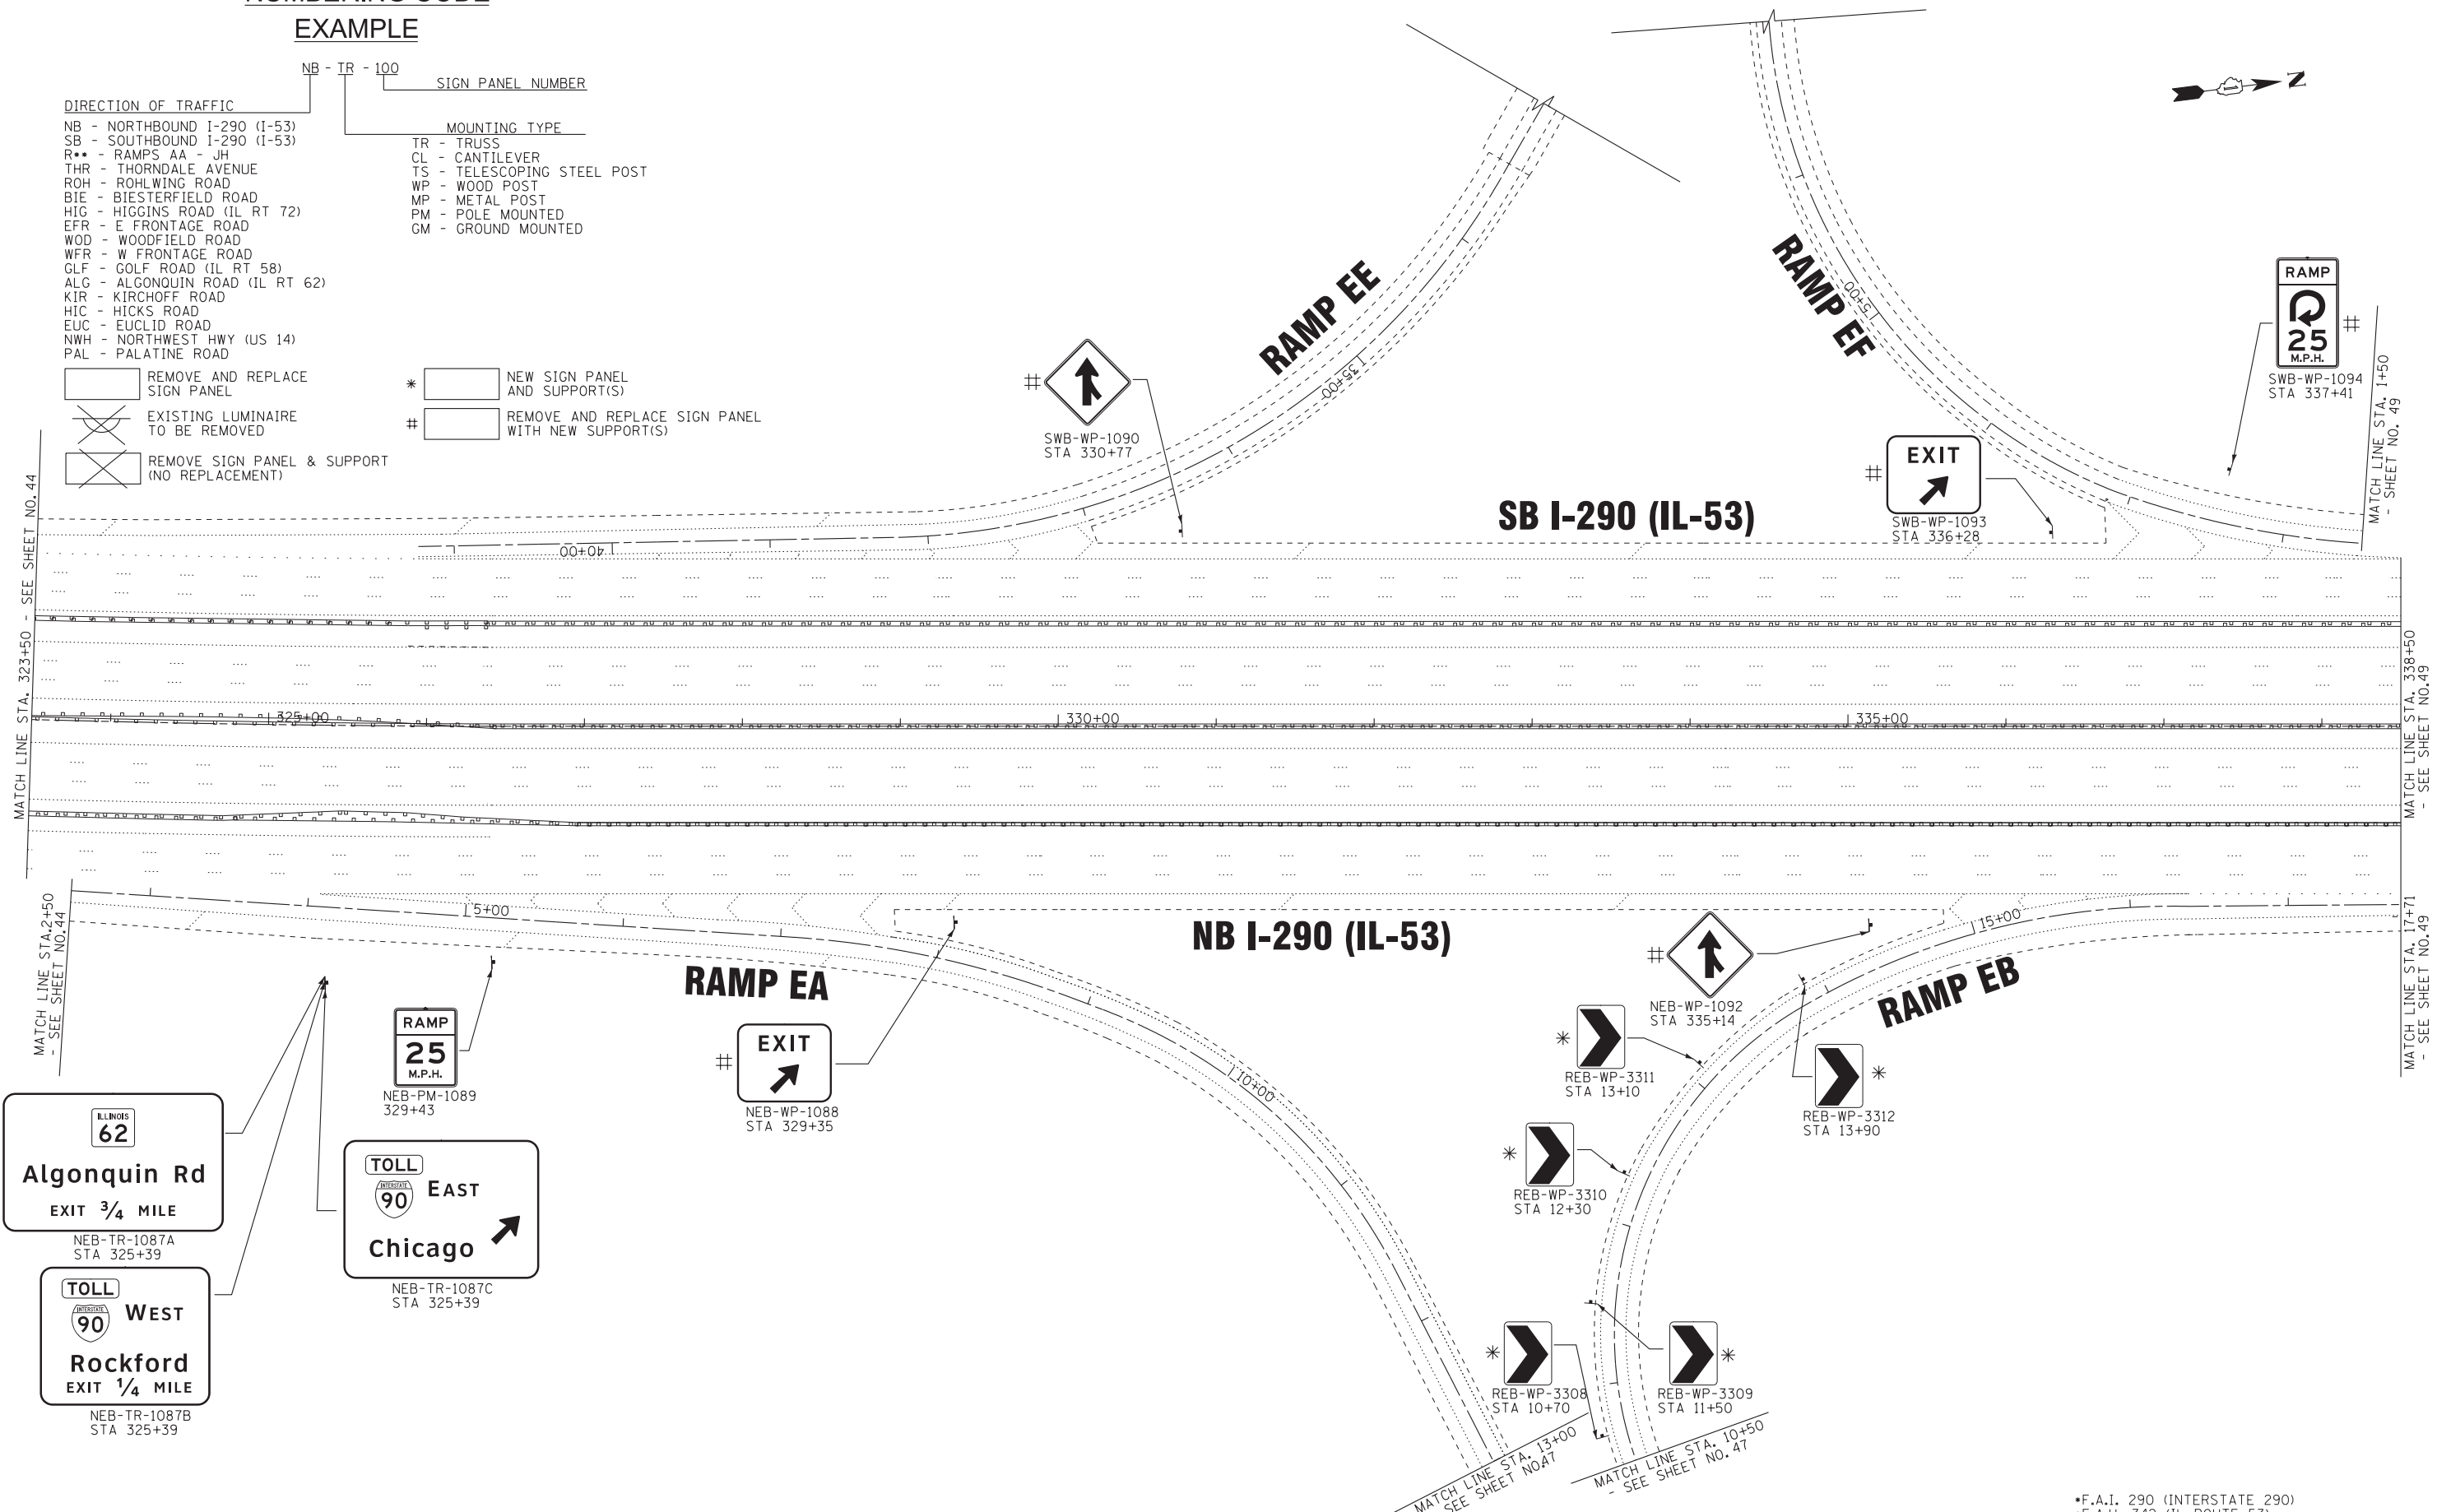

**ILLINOIS 62**

**Algonquin Rd**

EXIT 3/4 MILE

NEB-TR-1087A  
STA 325+39

**TOLL**

**90 WEST**

**Rockford**

EXIT 1/4 MILE

NEB-TR-1087B  
STA 325+39

**TOLL**

**90 EAST**

**Chicago**

NEB-TR-1087C  
STA 325+39

**RAMP**

**25**

**M.P.H.**

NEB-PM-1089  
329+43

**EXIT**

NEB-WP-1088  
STA 329+35

COPYRIGHT 2009, BY BAXTER & WOODMAN, INC. ... Standards\p1drfv\edf-edf1.dft  
 STATE OF ILLINOIS PROFESSIONAL DESIGN FIRM  
 23UKB No. - 141015 P&I 7/2013  
 141015 P&I 7/2013 \c:\p\boxwood\com\proj\specs\crystal\loc\illdot\00503-140-Design\WP-27 IL-53 Signing\CADD-SURVEY\DRAWINGS\IGNS\010330-sht-plan.dgn

*F.A.I. 290 (INTERSTATE 290)		*F.A.U. 342 (IL ROUTE 53)	
F.A.I. RTE.	SECTION	COUNTY	TOTAL SHEETS
	2011-024-SG	COOK/DuPAGE	132
		CONTRACT NO.	60P24
ILLINOIS		FED. AID PROJECT	

**STATE OF ILLINOIS  
DEPARTMENT OF TRANSPORTATION**

**I-290 (IL-53)**  
**THORNDALE ROAD TO US 12 (RAND ROAD)**

SCALE: 1" = 50' SHEET NO. OF SHEETS STA. 323+50 TO STA. 338+50

USER NAME = 23lukb	DESIGNED - DJ5	REVISED -
PLOT SCALE = 50.0000' / in.	DRAWN - UKB	REVISED -
PLOT DATE = 3/7/2012	CHECKED - RWL	REVISED -
	DATE - 12-13-11	REVISED -