

**GUIDE SIGN SEQUENCE
NUMBERING CODE**

EXAMPLE

NB - TR - 100 SIGN PANEL NUMBER


DIRECTION OF TRAFFIC

- NB - NORTHBOUND I-290 (I-53)
- SB - SOUTHBOUND I-290 (I-53)
- R** - RAMP AA - JH
- THR - THORNDALE AVENUE
- ROH - ROHLWING ROAD
- BIE - BIESTERFIELD ROAD
- HIG - HIGGINS ROAD (IL RT 72)
- EFR - E FRONTAGE ROAD
- WOD - WOODFIELD ROAD
- WFR - W FRONTAGE ROAD
- GLF - GOLF ROAD (IL RT 58)
- ALG - ALGONQUIN ROAD (IL RT 62)
- KIR - KIRCHOFF ROAD
- HIC - HICKS ROAD
- EUC - EUCLID ROAD
- NWH - NORTHWEST HWY (US 14)
- PAL - PALATINE ROAD

MOUNTING TYPE

- TR - TRUSS
- CL - CANTILEVER
- TS - TELESCOPING STEEL POST
- WP - WOOD POST
- MP - METAL POST
- PM - POLE MOUNTED
- GM - GROUND MOUNTED

- REMOVE AND REPLACE SIGN PANEL
- EXISTING LUMINAIRE TO BE REMOVED
- REMOVE SIGN PANEL & SUPPORT (NO REPLACEMENT)
- NEW SIGN PANEL AND SUPPORT(S)
- REMOVE AND REPLACE SIGN PANEL WITH NEW SUPPORT(S)

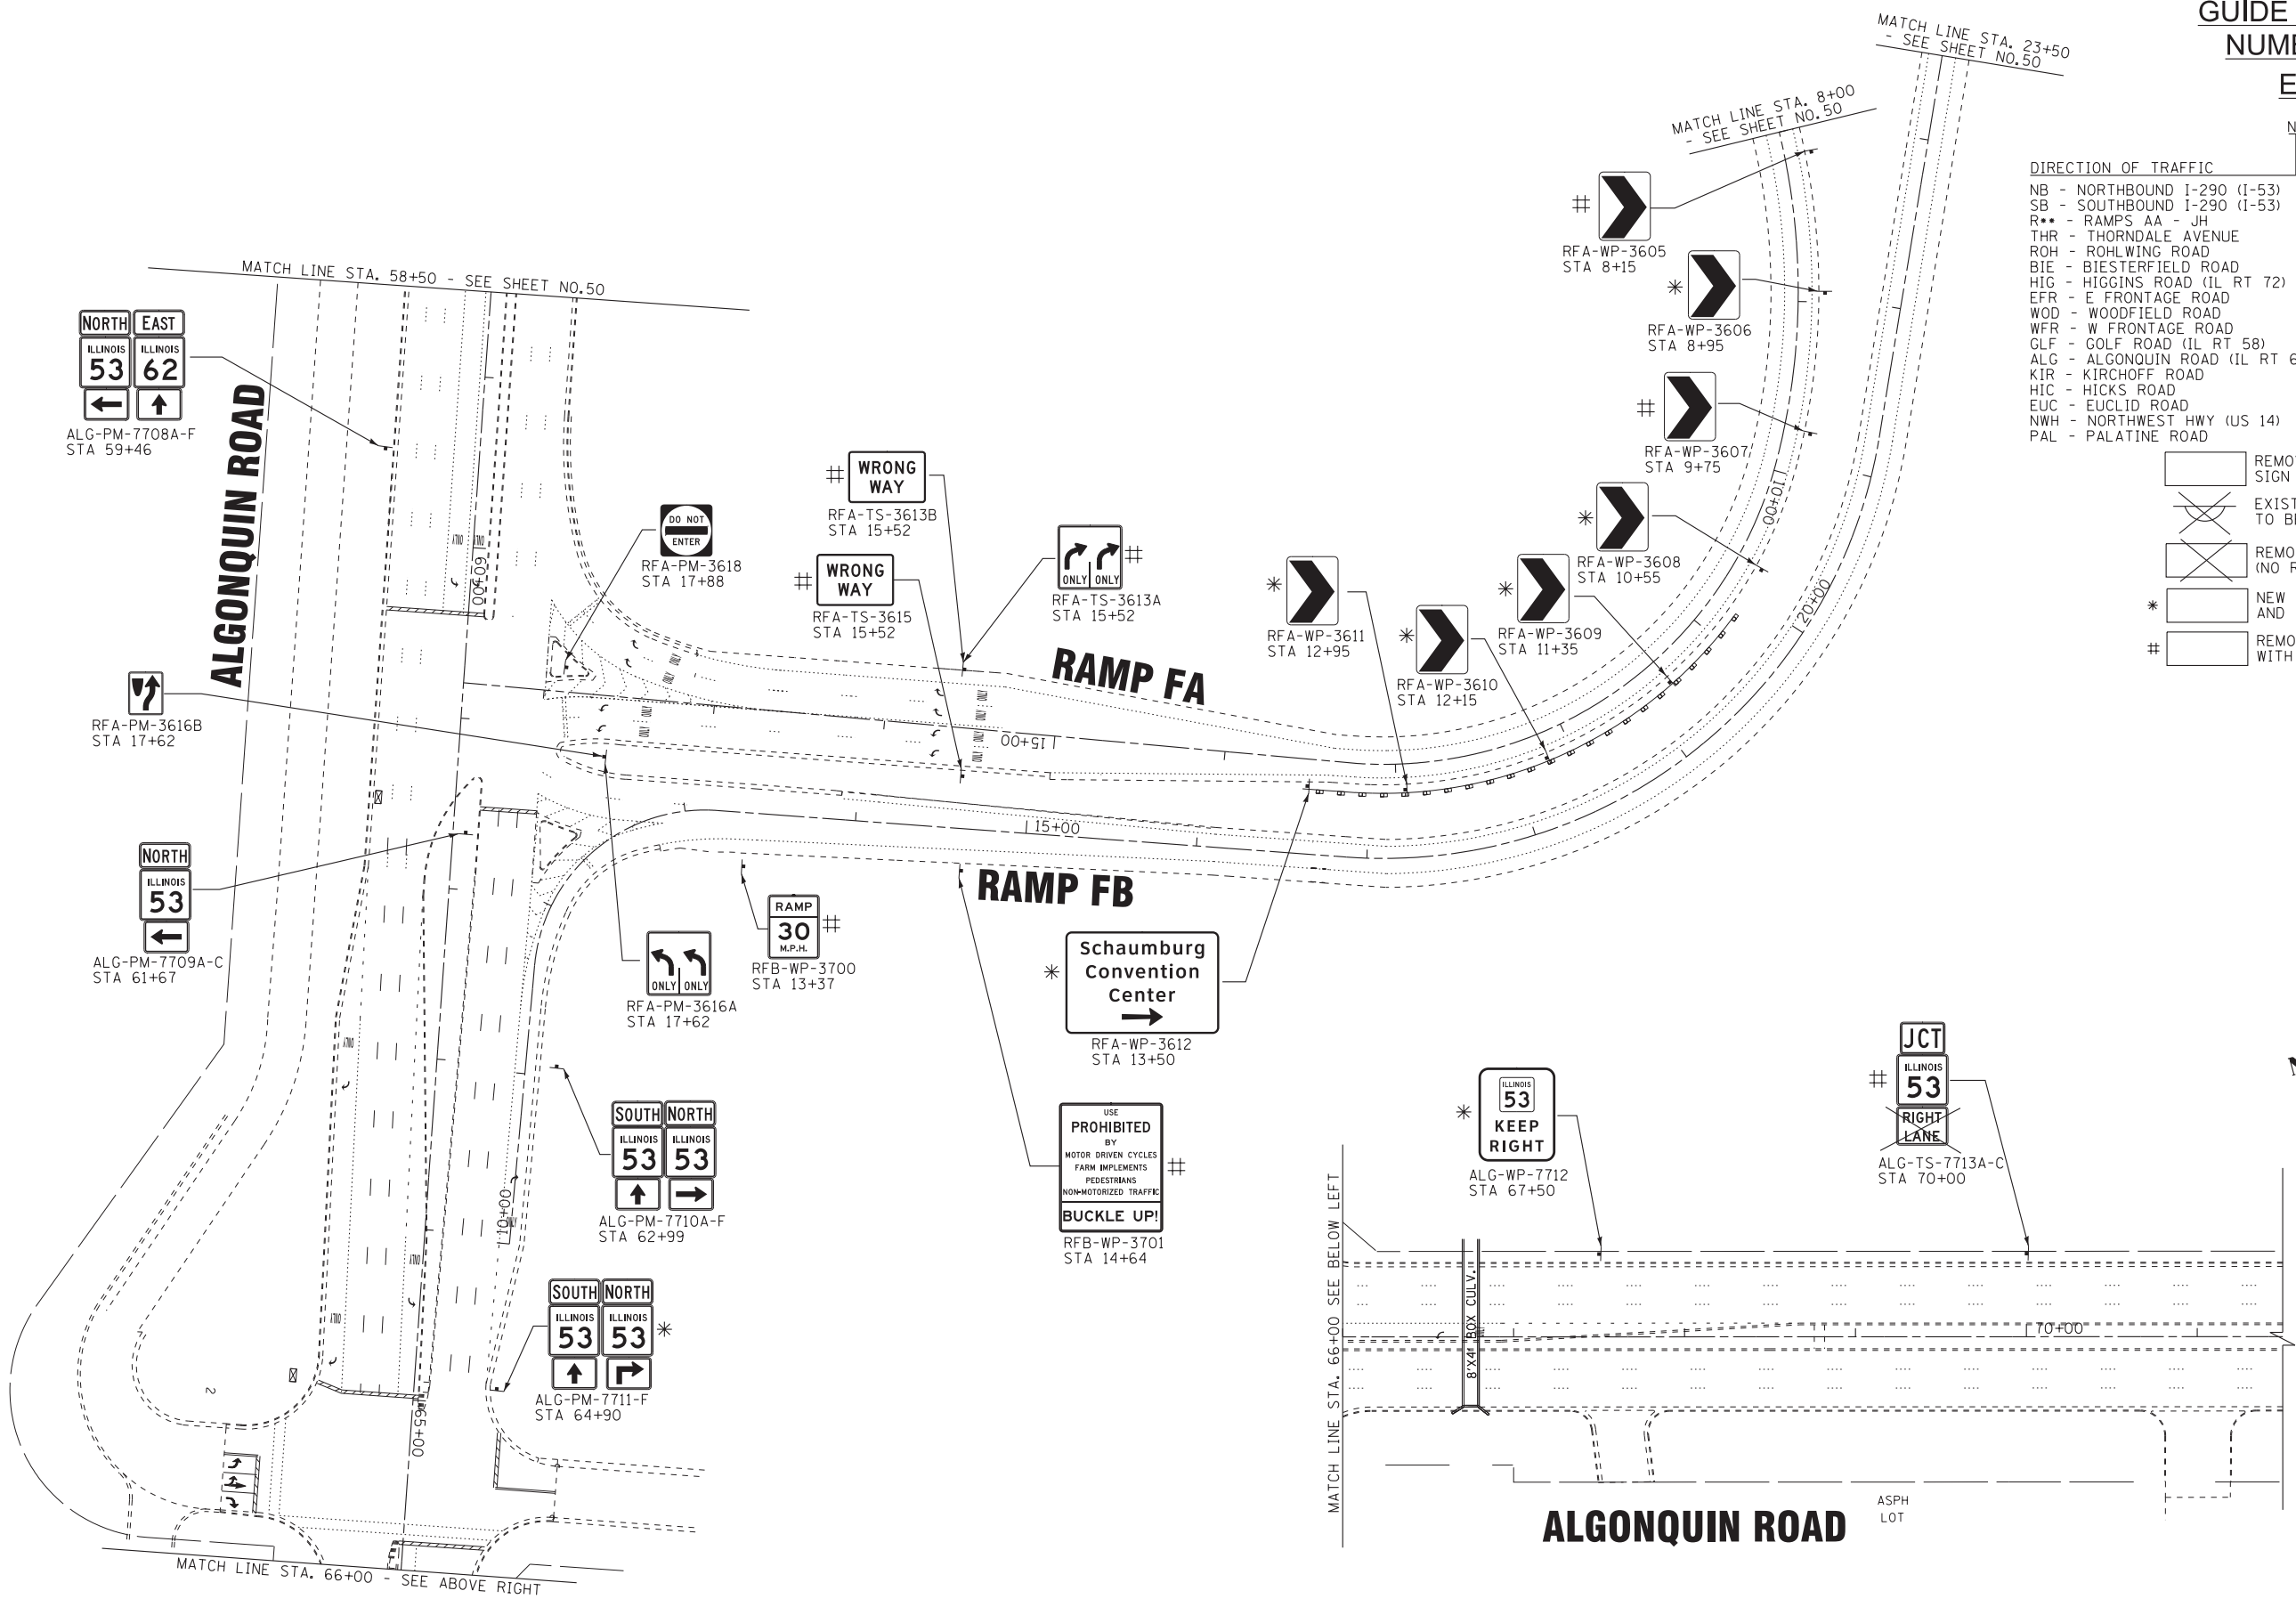

COPYRIGHT 2009, BY BAXTER & WOODMAN, INC. ... Standards\p1drfv\edf-EDT1.p1t
 STATE OF ILLINOIS PROFESSIONAL DESIGN FIRM
 No. 14724 PBM/2003 Lic. No. 000053-40-Design\WP-27 IL-53 Signing\CADD-SURVEY\DRAWINGS\IGNS\010330-sht-plan.dgn
 14724 PBM/2003 Lic. No. 000053-40-Design\WP-27 IL-53 Signing\CADD-SURVEY\DRAWINGS\IGNS\010330-sht-plan.dgn



USER NAME = 23lukb	DESIGNED - DJ5	REVISED -
DRAWN - UKB	REVISOR -	
PLOT SCALE = 50.0000' / in.	CHECKED - RWL	REVISED -
PLOT DATE = 3/7/2012	DATE - 12-13-11	REVISED -

**STATE OF ILLINOIS
DEPARTMENT OF TRANSPORTATION**

ALGONQUIN RD STA. 58+50 TO STA. 70+00			
RAMP FA STA. 8+00 TO STA. 18+47			
RAMP FB STA. 10+00 TO STA. 23+50			
SCALE: 1" = 50'	SHEET NO.	OF SHEETS	STA. TO STA.

F.A.I. RTE.	SECTION	COUNTY	TOTAL SHEETS	SHEET NO.
•	2011-024-SG	COOK/DuPAGE	132	52
			CONTRACT NO. 60P24	
ILLINOIS FED. AID PROJECT				

•F.A.I. 290 (INTERSTATE 290)
•F.A.U. 342 (IL ROUTE 53)