



**GUIDE SIGN SEQUENCE
NUMBERING CODE**

EXAMPLE

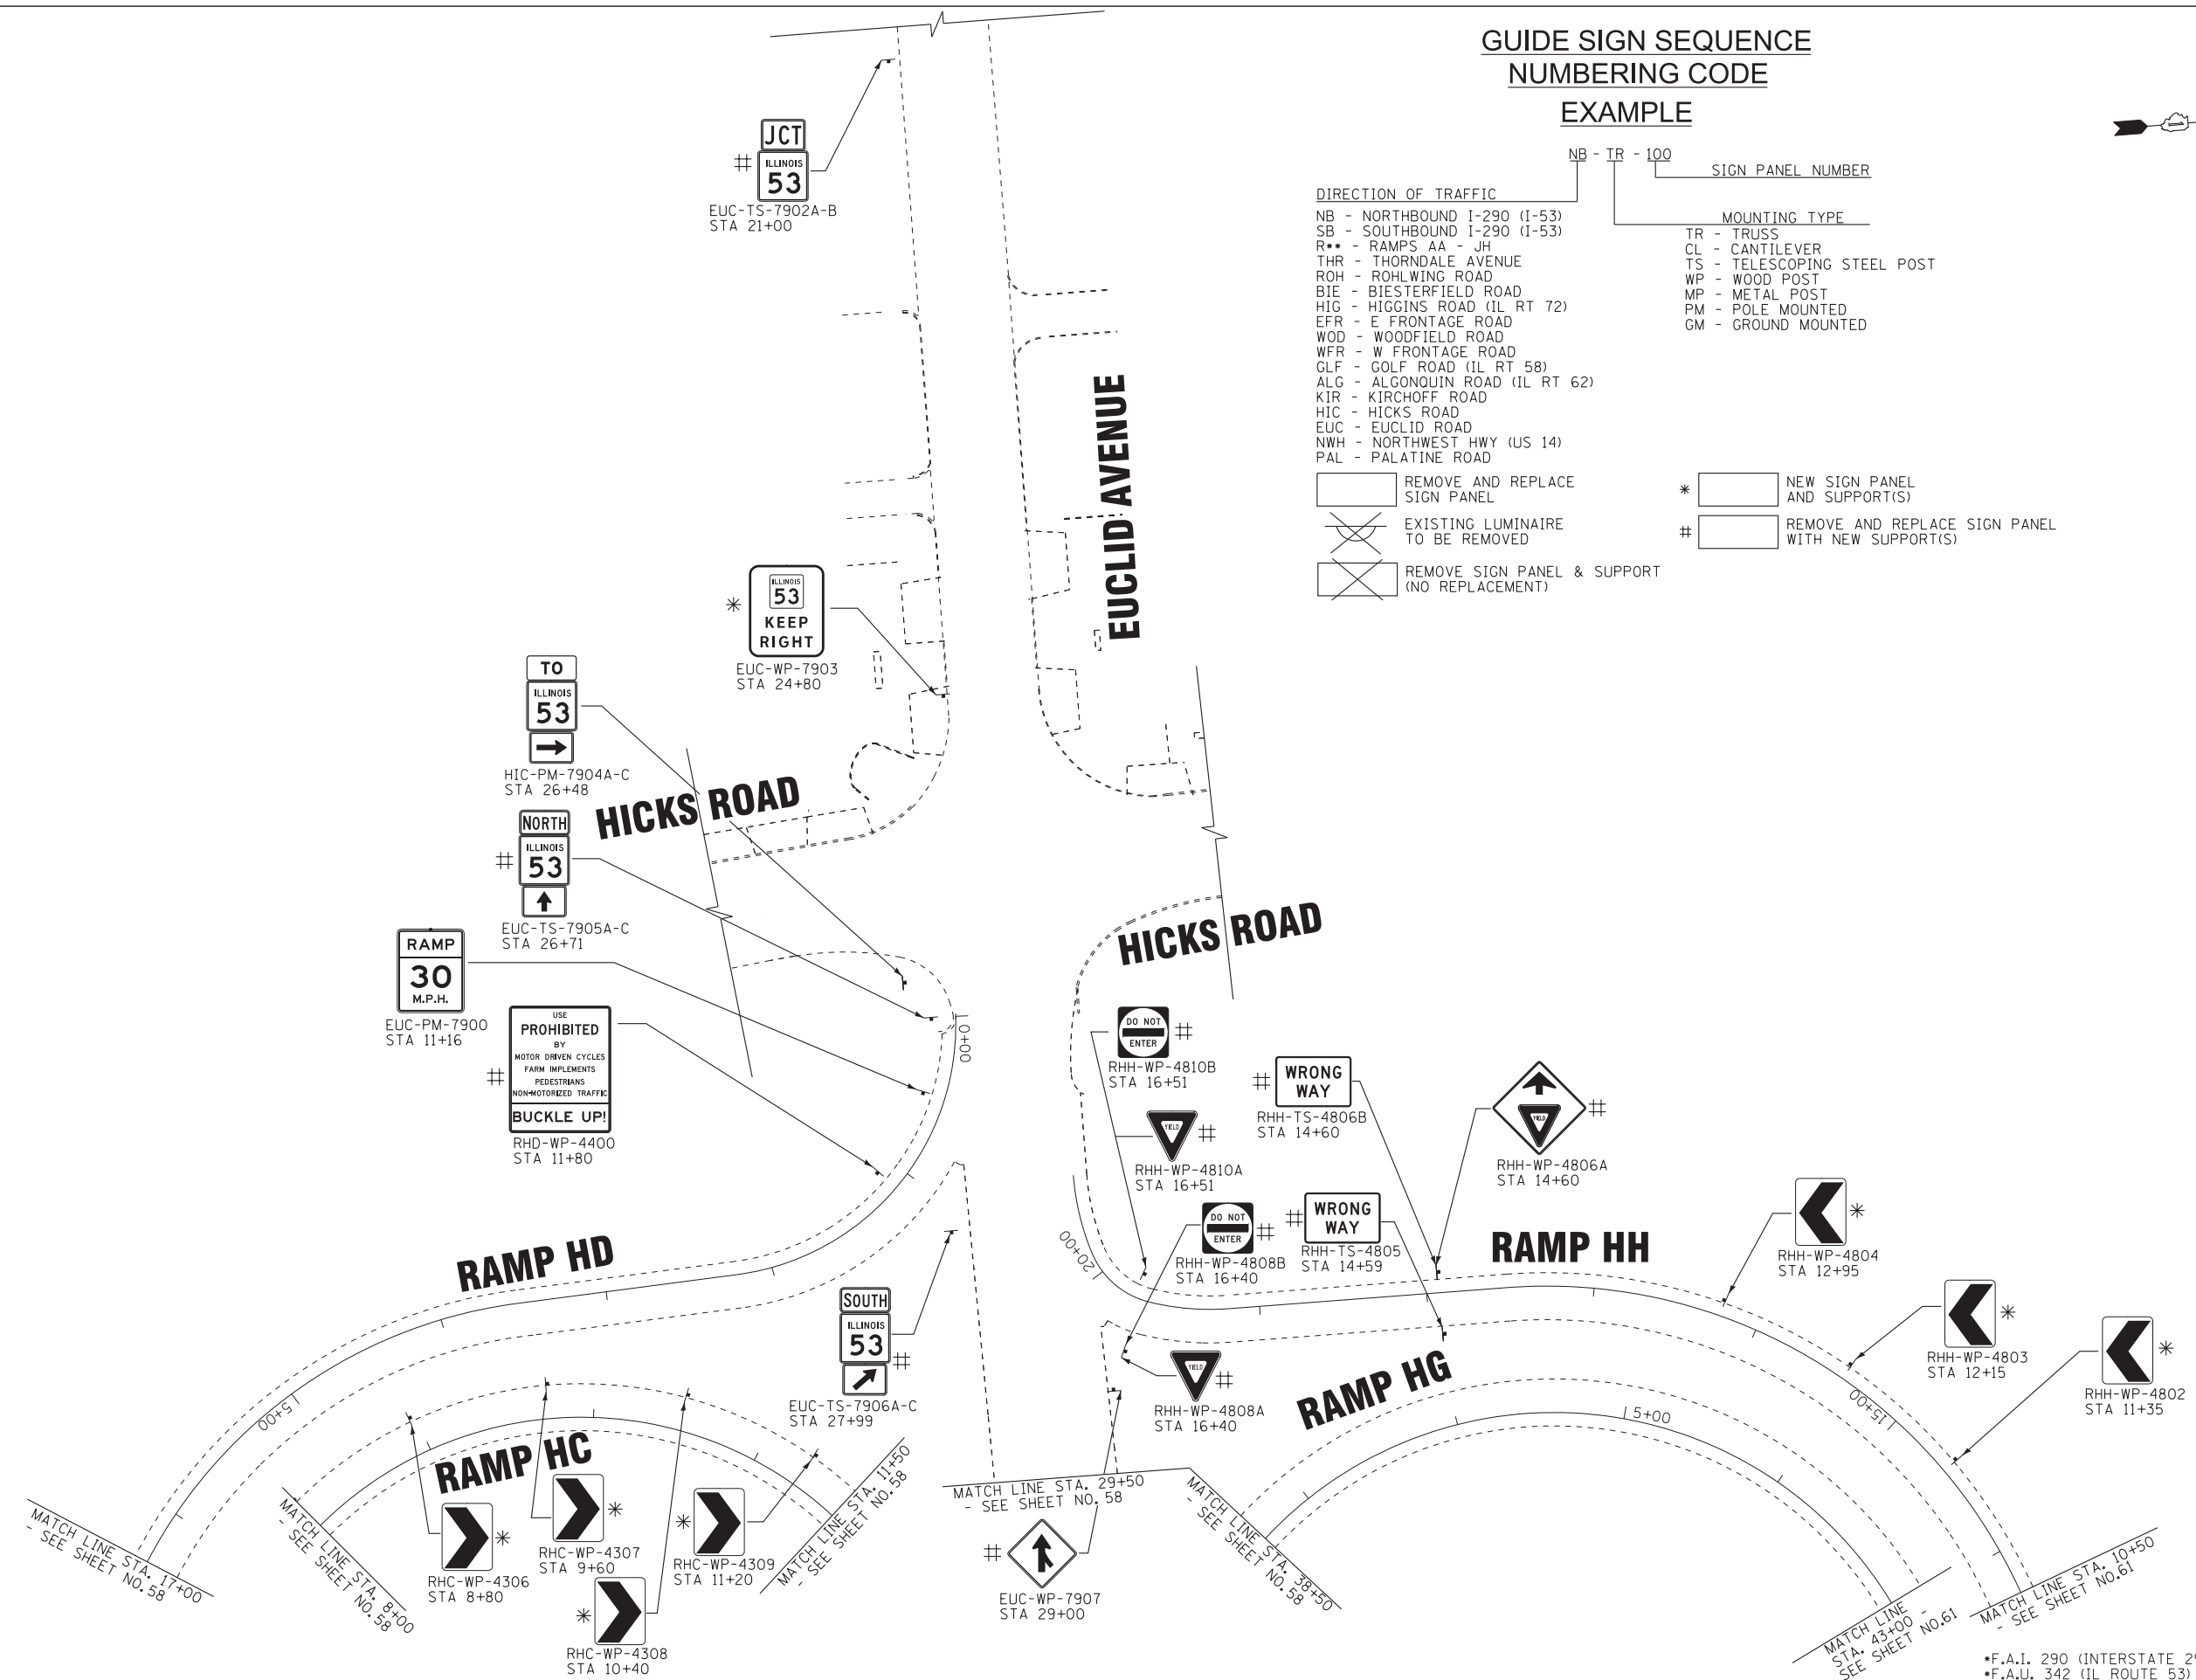

COPYRIGHT 2009, BY BAXTER & WOODMAN, INC. ...S:\standards\p1ar\drv\gdef\EDIT.plt
 STATE OF ILLINOIS PROFESSIONAL DESIGN FIRM
 23UKB No. - 147415 P&I 7/2008 kcorp@baxwood.com\projects\crystalLake\LDOT\000533-40-Design\WP-27 IL-53 Signing\CADD-SURVEY\DRAWINGS\IGNS\010330-sht-plan.dgn

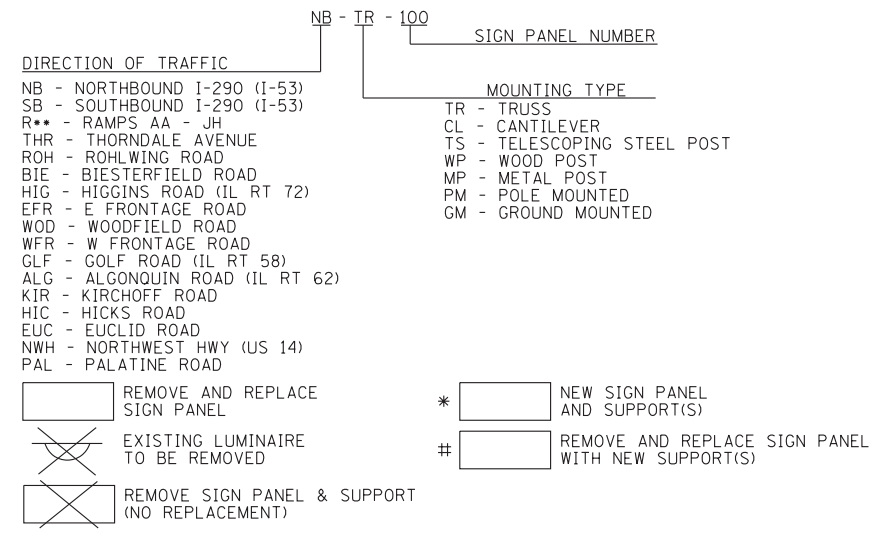

USER NAME = 23lukb	DESIGNED - DJS	REVISED -
	DRAWN - UKB	REVISED -
PLOT SCALE = 50.0000' / in.	CHECKED - RWL	REVISED -
PLOT DATE = 3/7/2012	DATE - 12-13-11	REVISED -

**STATE OF ILLINOIS
DEPARTMENT OF TRANSPORTATION**

EUCLID ROAD STA. 21+00 TO STA 29+50

SCALE: 1" = 50'	SHEET NO. OF SHEETS	STA. TO STA.
-----------------	---------------------	--------------

F.A.I. RTE.	SECTION	COUNTY	TOTAL SHEETS	SHEET NO.
•	2011-024-SG	COOK/DuPAGE	132	59
			CONTRACT NO. 60P24	
ILLINOIS FED. AID PROJECT				