


**GUIDE SIGN SEQUENCE
NUMBERING CODE**

EXAMPLE

NB - NORTHBOUND I-290 (I-53)	TR - TRUSS
SB - SOUTHBOUND I-290 (I-53)	CL - CANTILEVER
R** - RAMP AA - JH	TS - TELESCOPING STEEL
THR - THORNDALE AVENUE	POST
ROH - ROHLWING ROAD	WP - WOOD POST
BIE - BIESTERFIELD ROAD	MP - METAL POST
HIG - HIGGINS ROAD (IL RT 72)	PM - POLE MOUNTED
EFR - E FRONTAGE ROAD	GM - GROUND MOUNTED
WOD - WOODFIELD ROAD	
WFR - W FRONTAGE ROAD	
GLF - GOLF ROAD (IL RT 58)	
ALG - ALGONQUIN ROAD (IL RT 62)	
KIR - KIRCHOFF ROAD	
HIC - HICKS ROAD	
EUC - EUCLID ROAD	
NWH - NORTHWEST HWY (US 14)	
PAL - PALATINE ROAD	

- REMOVE AND REPLACE SIGN PANEL
- EXISTING LUMINAIRE TO BE REMOVED
- REMOVE SIGN PANEL & SUPPORT (NO REPLACEMENT)
- NEW SIGN PANEL AND SUPPORT(S)
- REMOVE AND REPLACE SIGN PANEL WITH NEW SUPPORT(S)

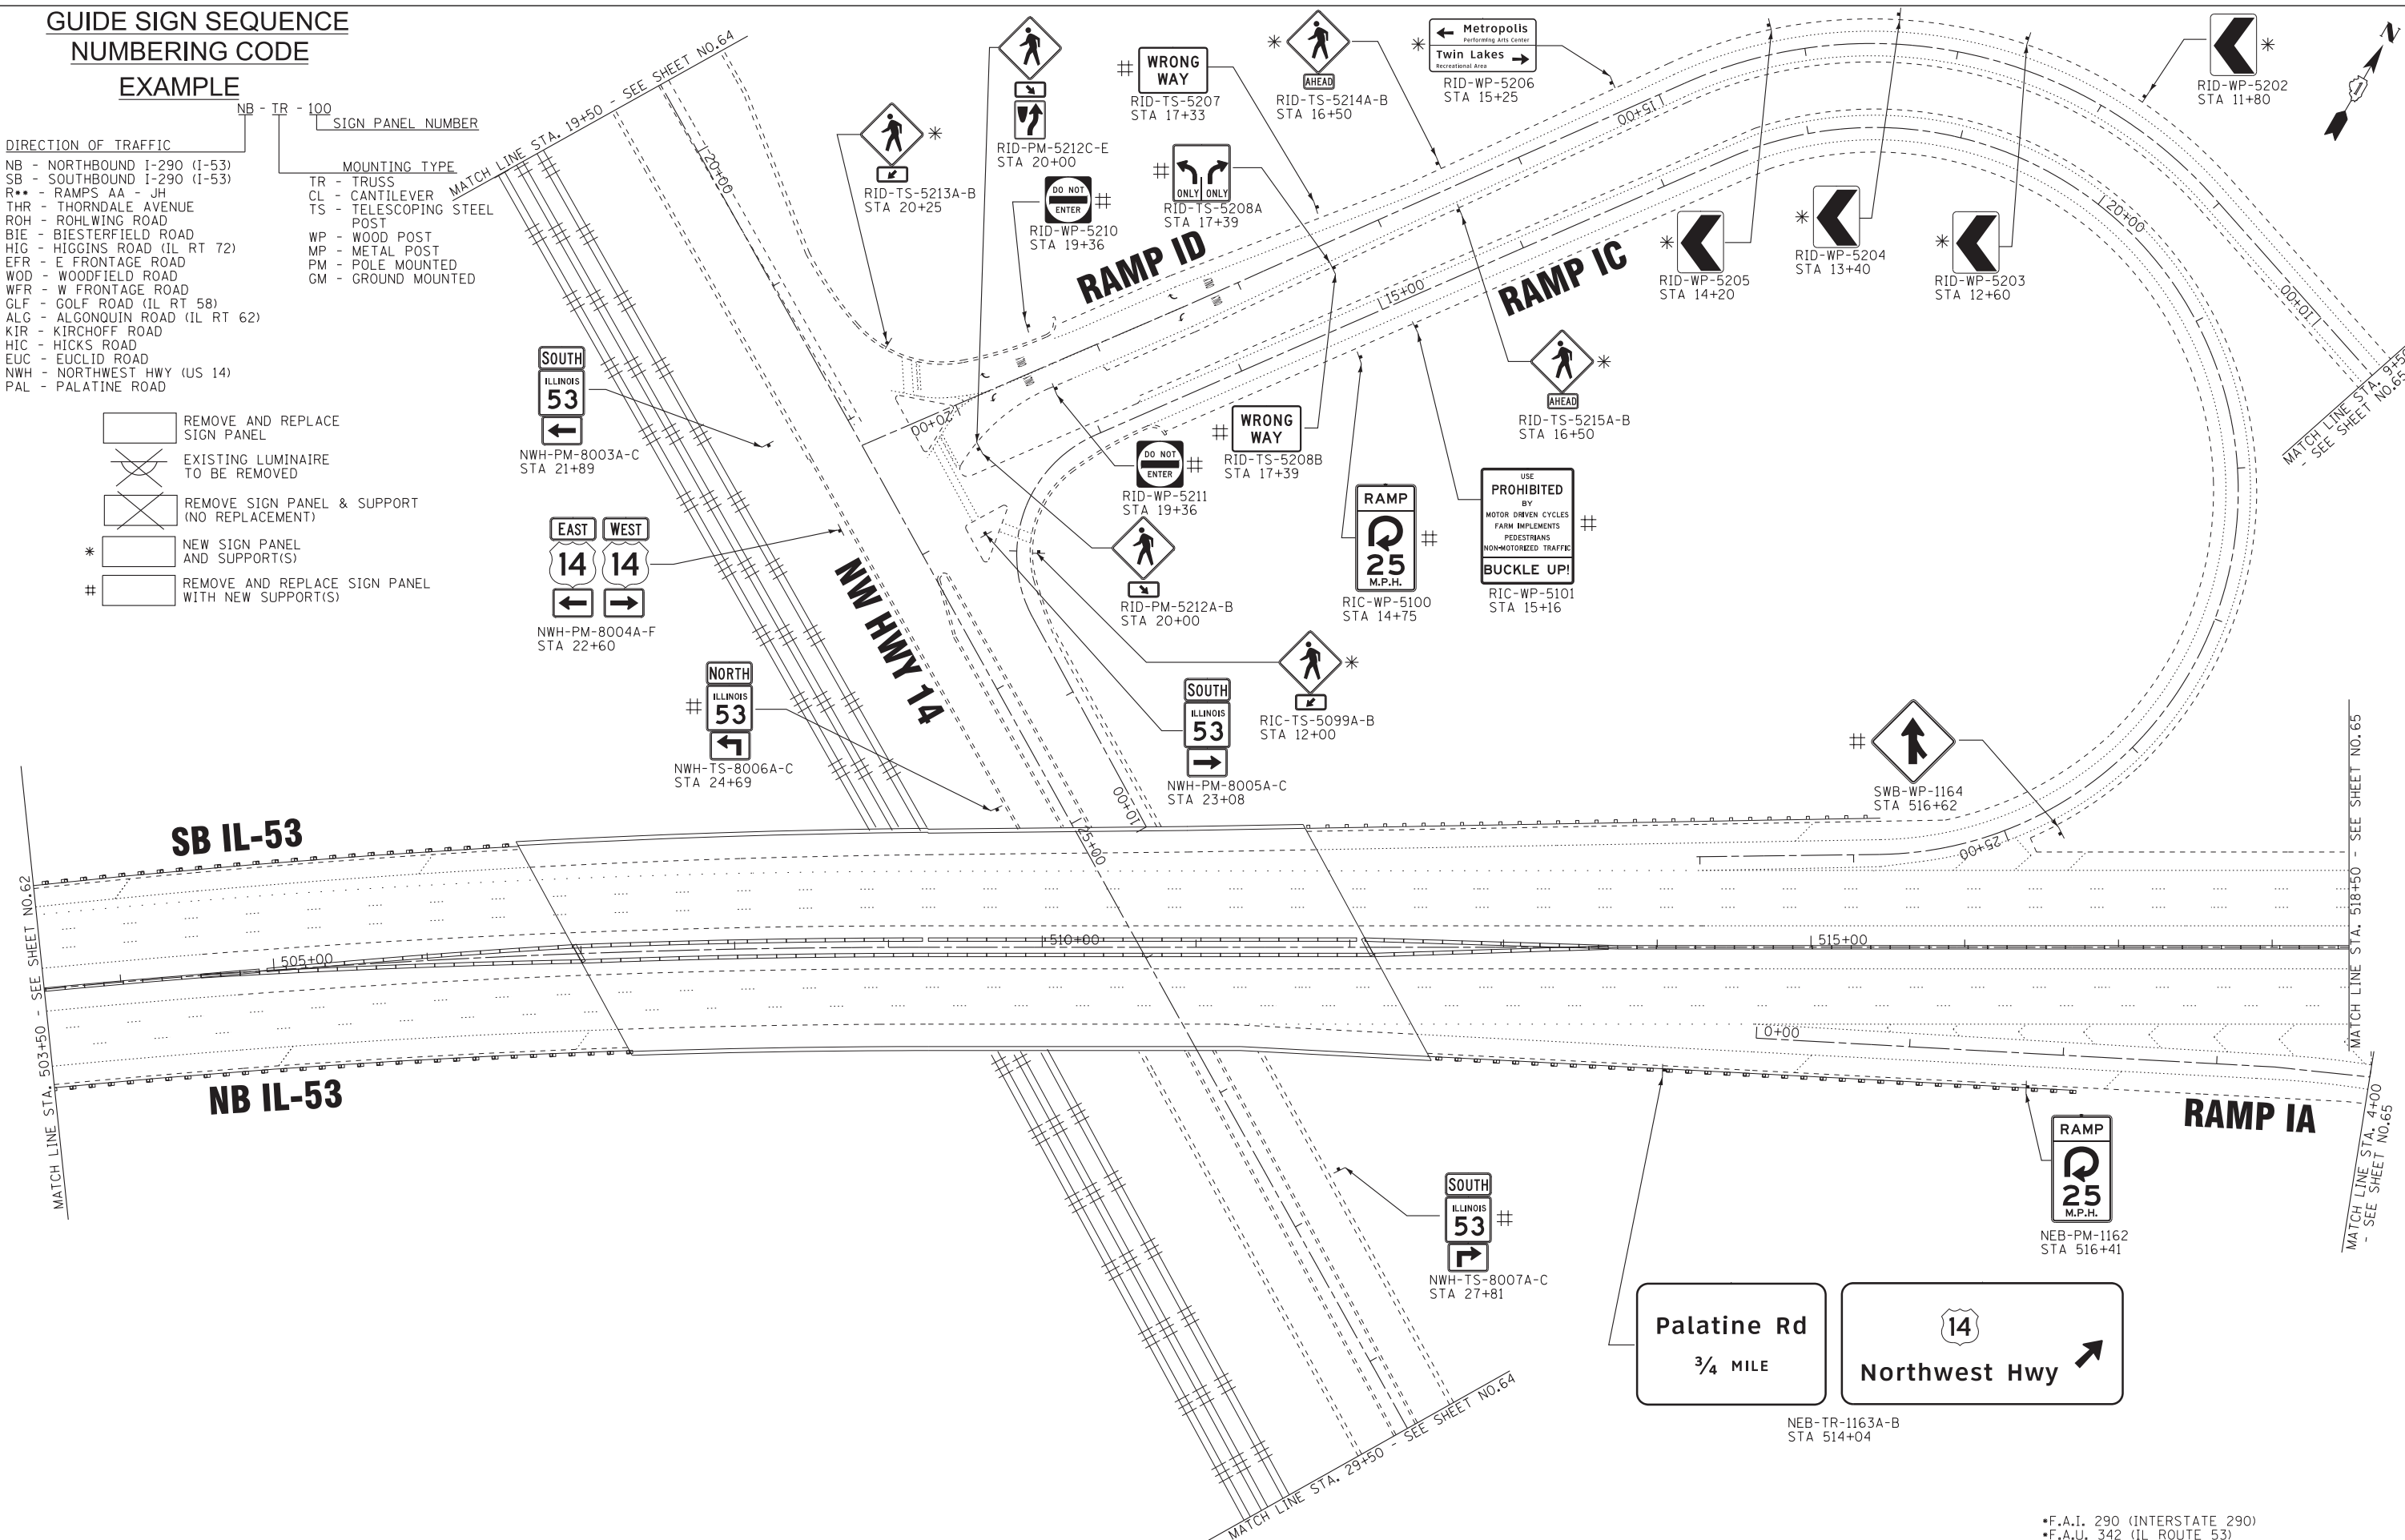

COPYRIGHT 2009 BY BAXTER & WOODMAN, INC. ... Standards\p1drfv\gdf-ed1.dwg
 STATE OF ILLINOIS PROFESSIONAL DESIGN FIRM
 23UKB No. - 14758 P&I 7/2003 kcorp@woodman.com projects\cyrystal\lake\ldot\0053-40-Design\Wp-27 IL-53 Signing\CADD-SURVEY\DRAWINGS\IGNS\010330-ent-plan.dgn



USER NAME = 23lukb	DESIGNED - DJS	REVISED -
	DRAWN - UKB	REVISED -
PLOT SCALE = 50.0000' / in.	CHECKED - RWL	REVISED -
PLOT DATE = 3/7/2012	DATE - 12-13-11	REVISED -

**STATE OF ILLINOIS
DEPARTMENT OF TRANSPORTATION**

**I-290 (IL-53)
THORNDALE ROAD TO US 12 (RAND ROAD)**

SCALE: 1" = 50' SHEET NO. OF SHEETS STA. 503+50 TO STA. 518+50

F.A.I. RTE.	SECTION	COUNTY	TOTAL SHEETS	SHEET NO.
•	2011-024-SG	COOK/DuPAGE	132	63
			CONTRACT NO. 60P24	
ILLINOIS FED. AID PROJECT				

*F.A.I. 290 (INTERSTATE 290)
 *F.A.I. 342 (IL ROUTE 53)