


STATE OF ILLINOIS
DEPARTMENT OF PUBLIC WORKS & BUILDINGS
DIVISION OF HIGHWAYS

PROJECT NO.	SECTION	DATE	SHEET NO.
0405	Cook	72	27
SHEET NO. 10			32 SHEETS

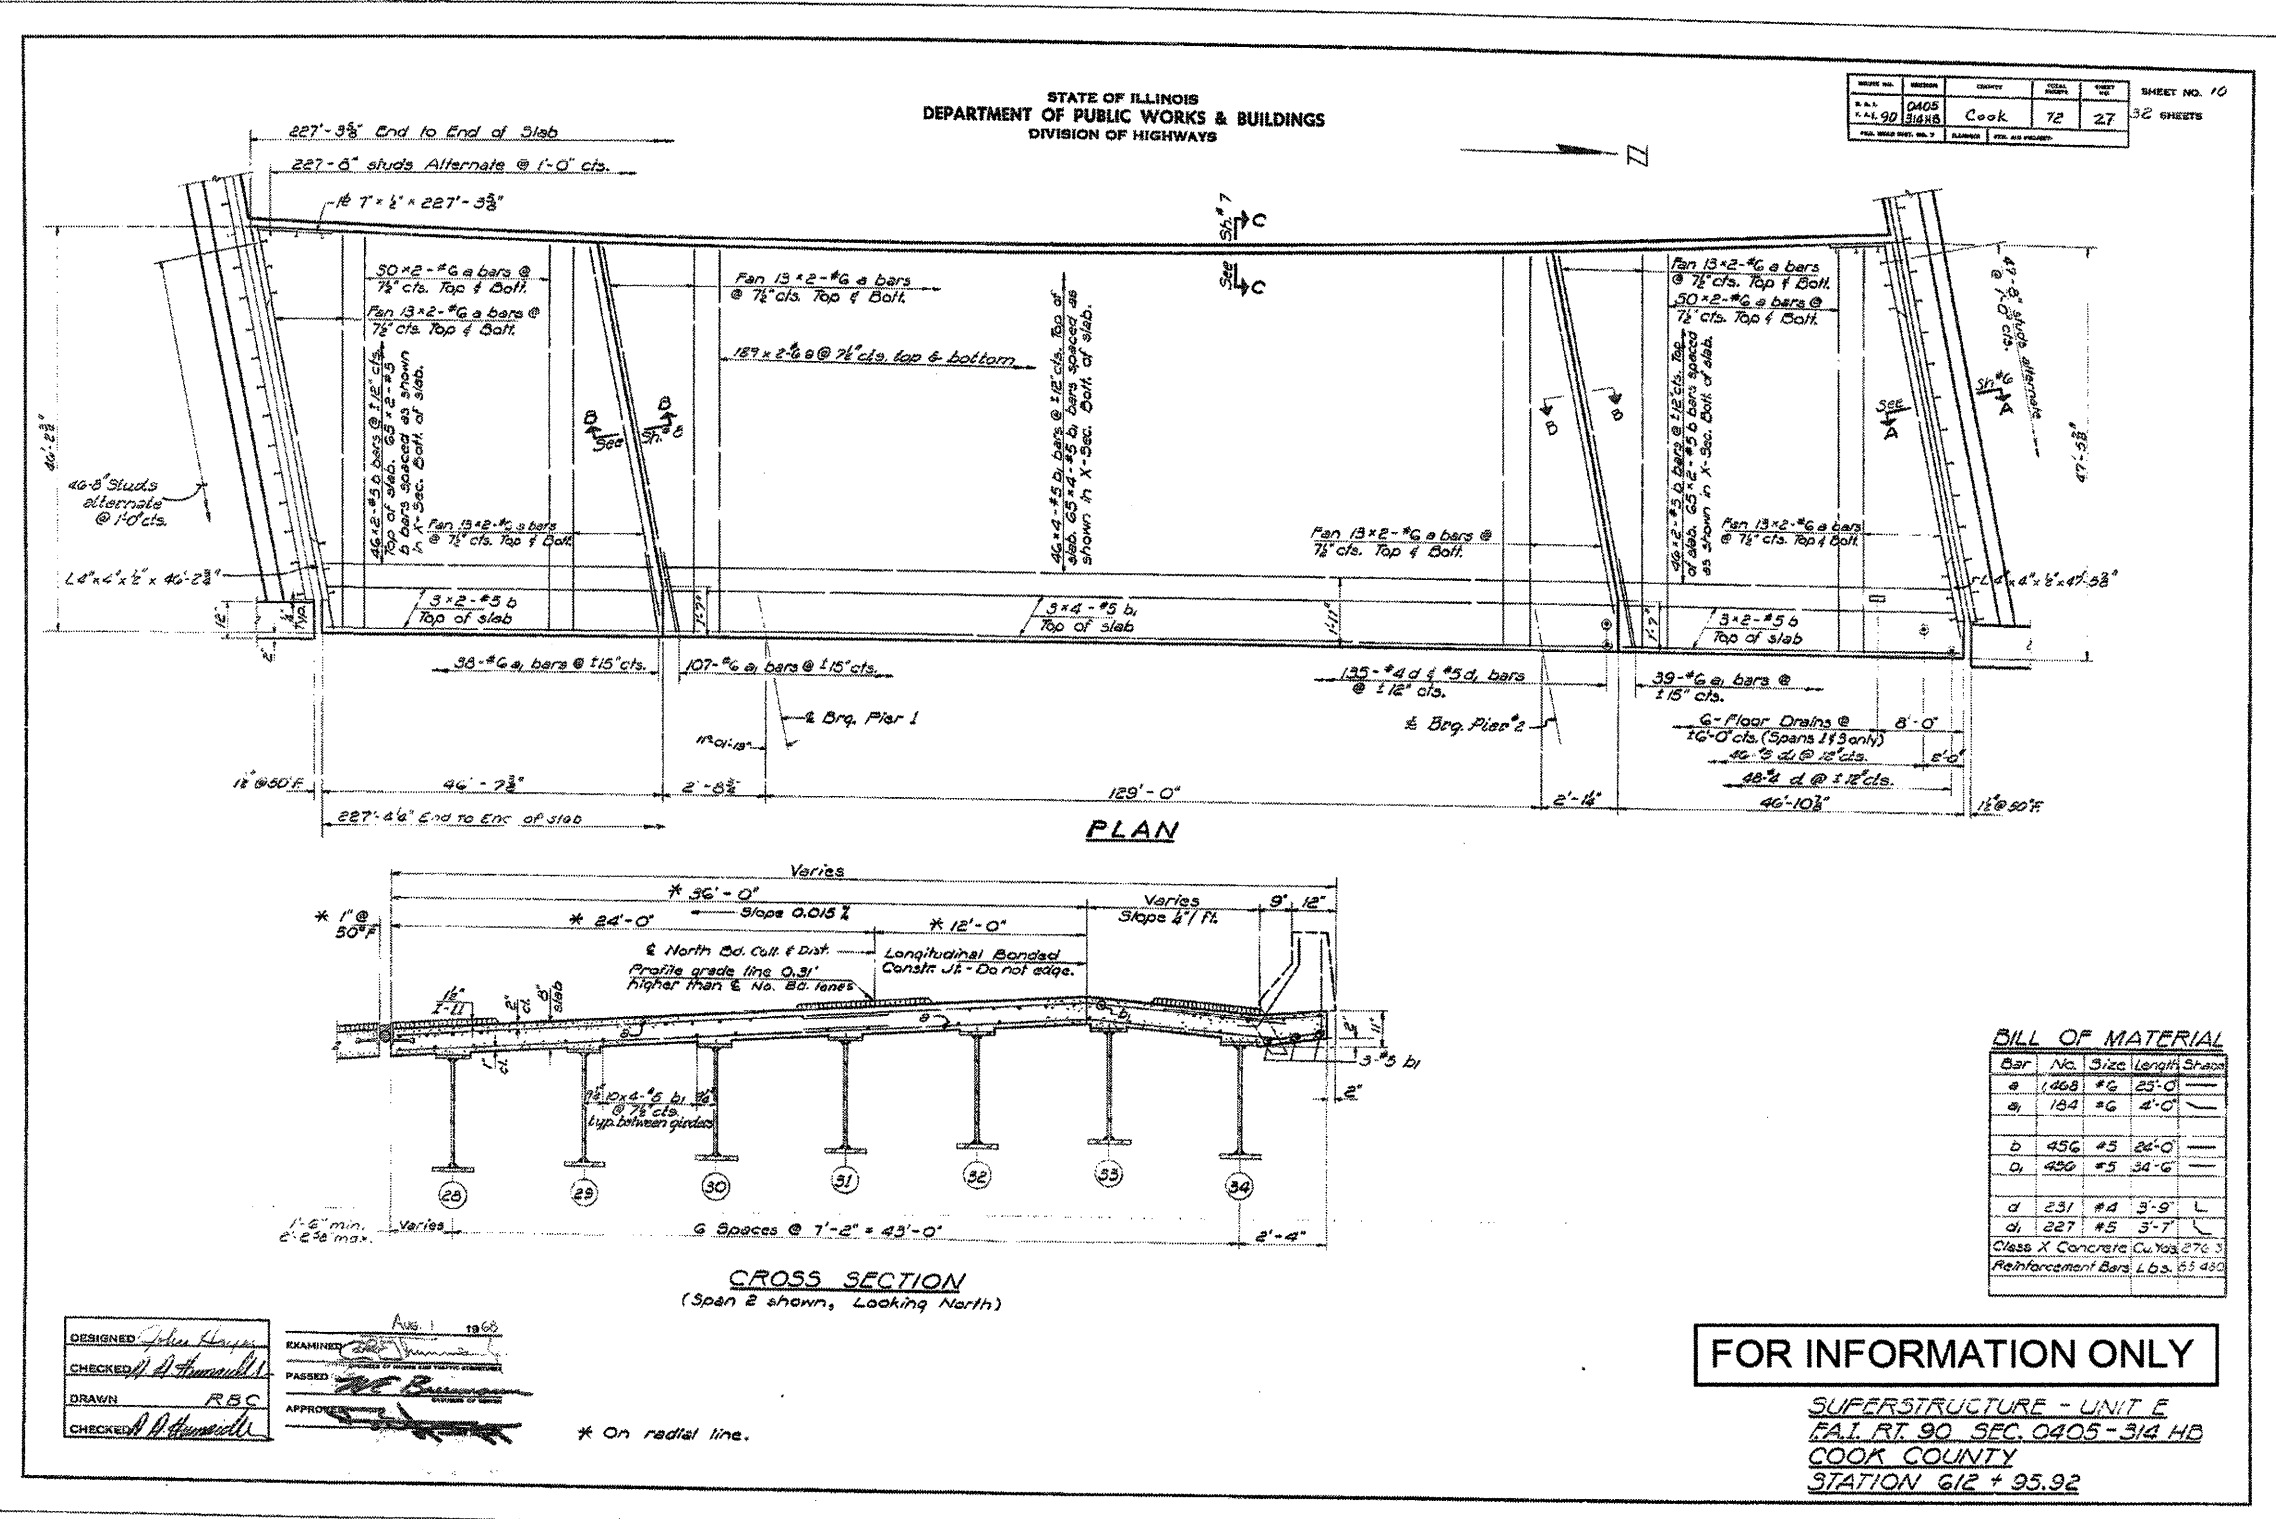

BILL OF MATERIAL

Bar	No.	Size	Length	Shoals
a	1468	#6	25'-0"	—
b	104	#6	4'-0"	—
c	456	#5	24'-0"	—
d	456	#5	34'-6"	—
e	231	#4	3'-9"	L
f	227	#5	3'-7"	L

Class X Concrete Cu. Yds. 276.3
Reinforcement Bars Lbs. 65,480

FOR INFORMATION ONLY

SUPERSTRUCTURE - UNIT E
F.A.I. RT. 90, SEC. 0405-314 HB
COOK COUNTY
STATION 612 + 95.92

DESIGNED: *John Hays*
CHECKED: *A. H. Hays*
DRAWN: *RBC*
CHECKED: *A. H. Hays*

EXAMINED: *[Signature]*
PASSED: *[Signature]*
APPROVED: *[Signature]*

AUG 1 1963

* On radial line.

COPYRIGHT © 2005 BY BAXTER & WOODMAN, INC.
 STATE OF ILLINOIS PROFESSIONAL DESIGN FIRM
 LICENSE NO. - 84-00021 - EXPIRES 4/30/2013
 65026 RM2272000.com.baxwood.com/projects/C:\p1801\LakeLUD01\UD01\UD053-40-Design\WD-27_IL-53_Signing\CADD-SURVEY\DRAWINGS\UD053-40-27-INFO-SHTS.dgn



USER NAME = 23lukb	DESIGNED - DJS	REVISED -
PLOT SCALE = 1:8000' / 1"	DRAWN - UKB	REVISED -
PLOT DATE = 3/22/2012	CHECKED - RWL	REVISED -
	DATE - 12-13-11	REVISED -

STATE OF ILLINOIS
DEPARTMENT OF TRANSPORTATION

EXISTING BRIDGE PLANS
FOR INFORMATION ONLY

SCALE: SHEET NO. 2 OF 9 SHEETS STA. TO STA.

F.A.I. RTE.	SECTION	COUNTY	TOTAL SHEET NO.
	2011-024-SG	COOK	132
CONTRACT NO. 60P24		132B	

FED. ROAD DIST. NO. 1 ILLINOIS FED. AID PROJECT

*F.A.I. 290 (INTERSTATE 290)
*F.A.U. 342 (IL ROUTE 53)