



IL. RTE. 394

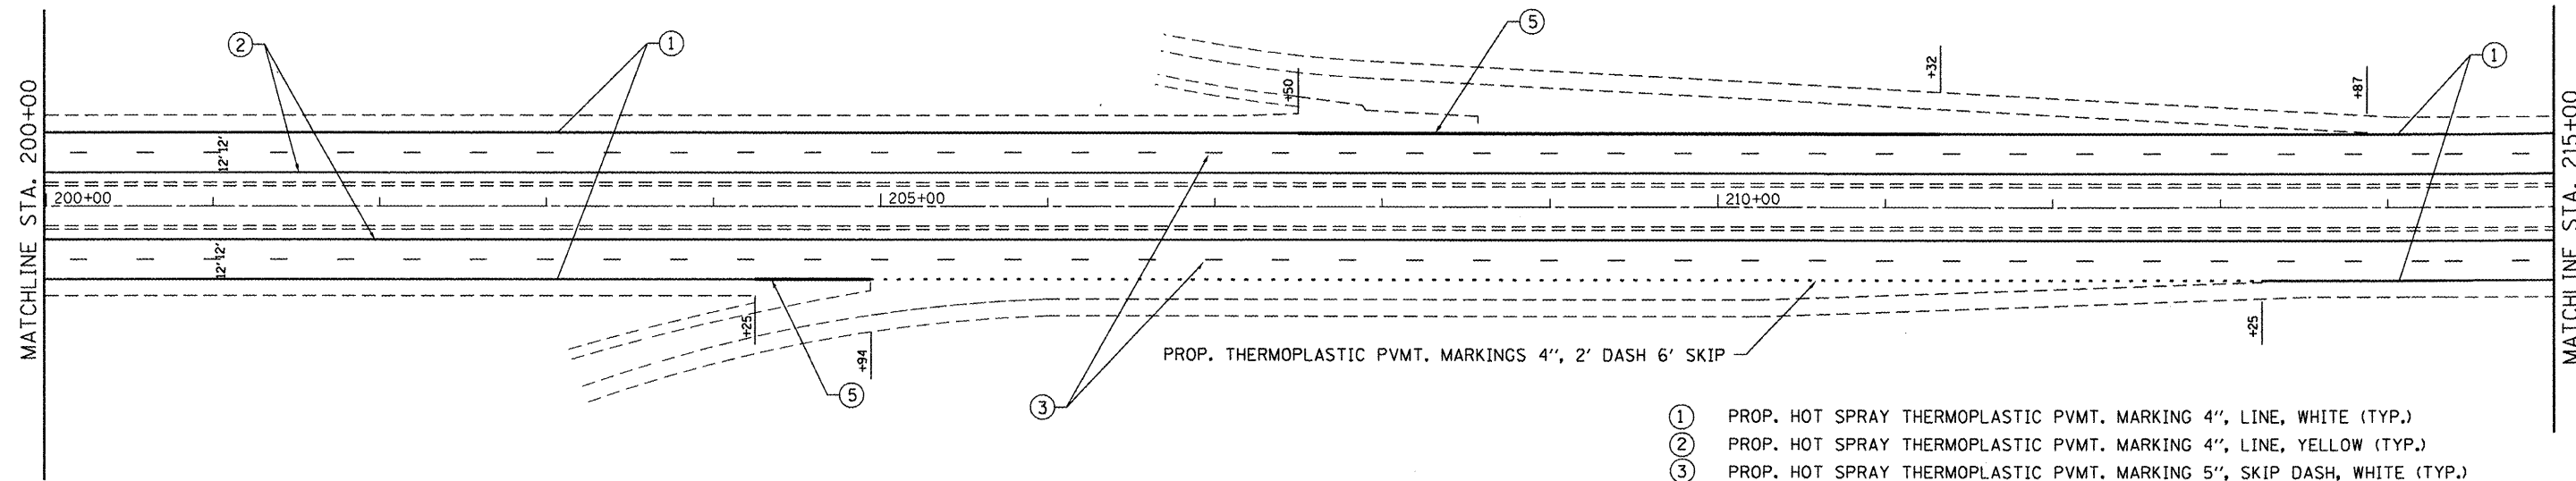

PROP. THERMOPLASTIC PVMT. MARKINGS 4", 2' DASH 6' SKIP

- ① PROP. HOT SPRAY THERMOPLASTIC PVMT. MARKING 4", LINE, WHITE (TYP.)
- ② PROP. HOT SPRAY THERMOPLASTIC PVMT. MARKING 4", LINE, YELLOW (TYP.)
- ③ PROP. HOT SPRAY THERMOPLASTIC PVMT. MARKING 5", SKIP DASH, WHITE (TYP.)
- ④ PROP. HOT SPRAY THERMOPLASTIC PVMT. MARKING 6", LINE, WHITE (TYP.)
- ⑤ PROP. HOT SPRAY THERMOPLASTIC PVMT. MARKING 8", LINE, WHITE (TYP.)
- ⑥ PROP. HOT SPRAY THERMOPLASTIC PVMT. MARKING 8", 3' DASH 9' SKIP, WHITE (TYP.)
- ⑦ PROP. HOT SPRAY THERMOPLASTIC PVMT. MARKING 12", DIAGONAL, WHITE (TYP.)
- ⑧ PROP. HOT SPRAY THERMOPLASTIC PVMT. MARKING 24", BAR LINE, WHITE (TYP.)

IL. RTE. 394

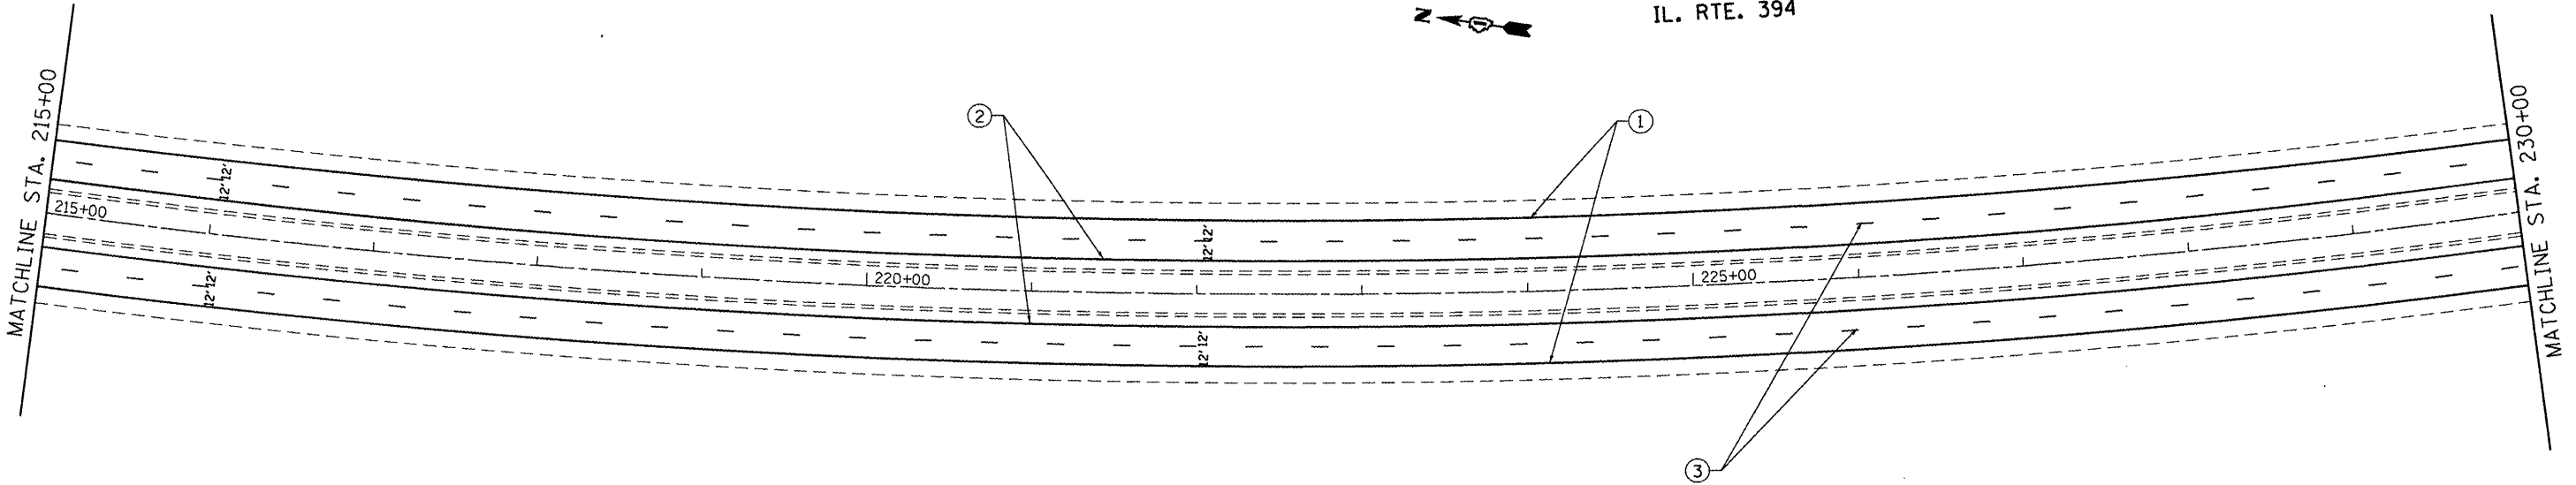

FILE NAME = c:\pwwork\pwwindot\windot\0291571\012371	USER NAME = windot -sht-plan-Design.dgn	DESIGNED - DRAWN -	REVISED - REVISED -
PLLOT SCALE = 1/8"=50'	CHECKED -	REVISED -	REVISED -
PLLOT DATE = 3/8/2012	DATE -	REVISED -	REVISED -

**STATE OF ILLINOIS  
DEPARTMENT OF TRANSPORTATION**

**PROPOSED ROADWAY AND PAVEMENT MARKING PLANS  
IL 394 (THORNTON-LANSING RD. TO STEGER RD.)**

SCALE: 1"=50'    SHEET 6 OF 14 SHEETS    STA. 200+00 TO STA. 230+00

F.A.P. RTE. 332	SECTION 2011-225-1	COUNTY COOK	TOTAL SHEETS 25	SHEET NO. 8
CONTRACT NO. 60R90			ILLINOIS FED. AID PROJECT	