


ROUTE	SECTION	COUNTY	TOTAL SHEETS	SHEET NUMBER
VARIOUS	2011-227-I	MCHENRY	53	13

CONTRACT NO. 60R91

R 8 E

T 43 N

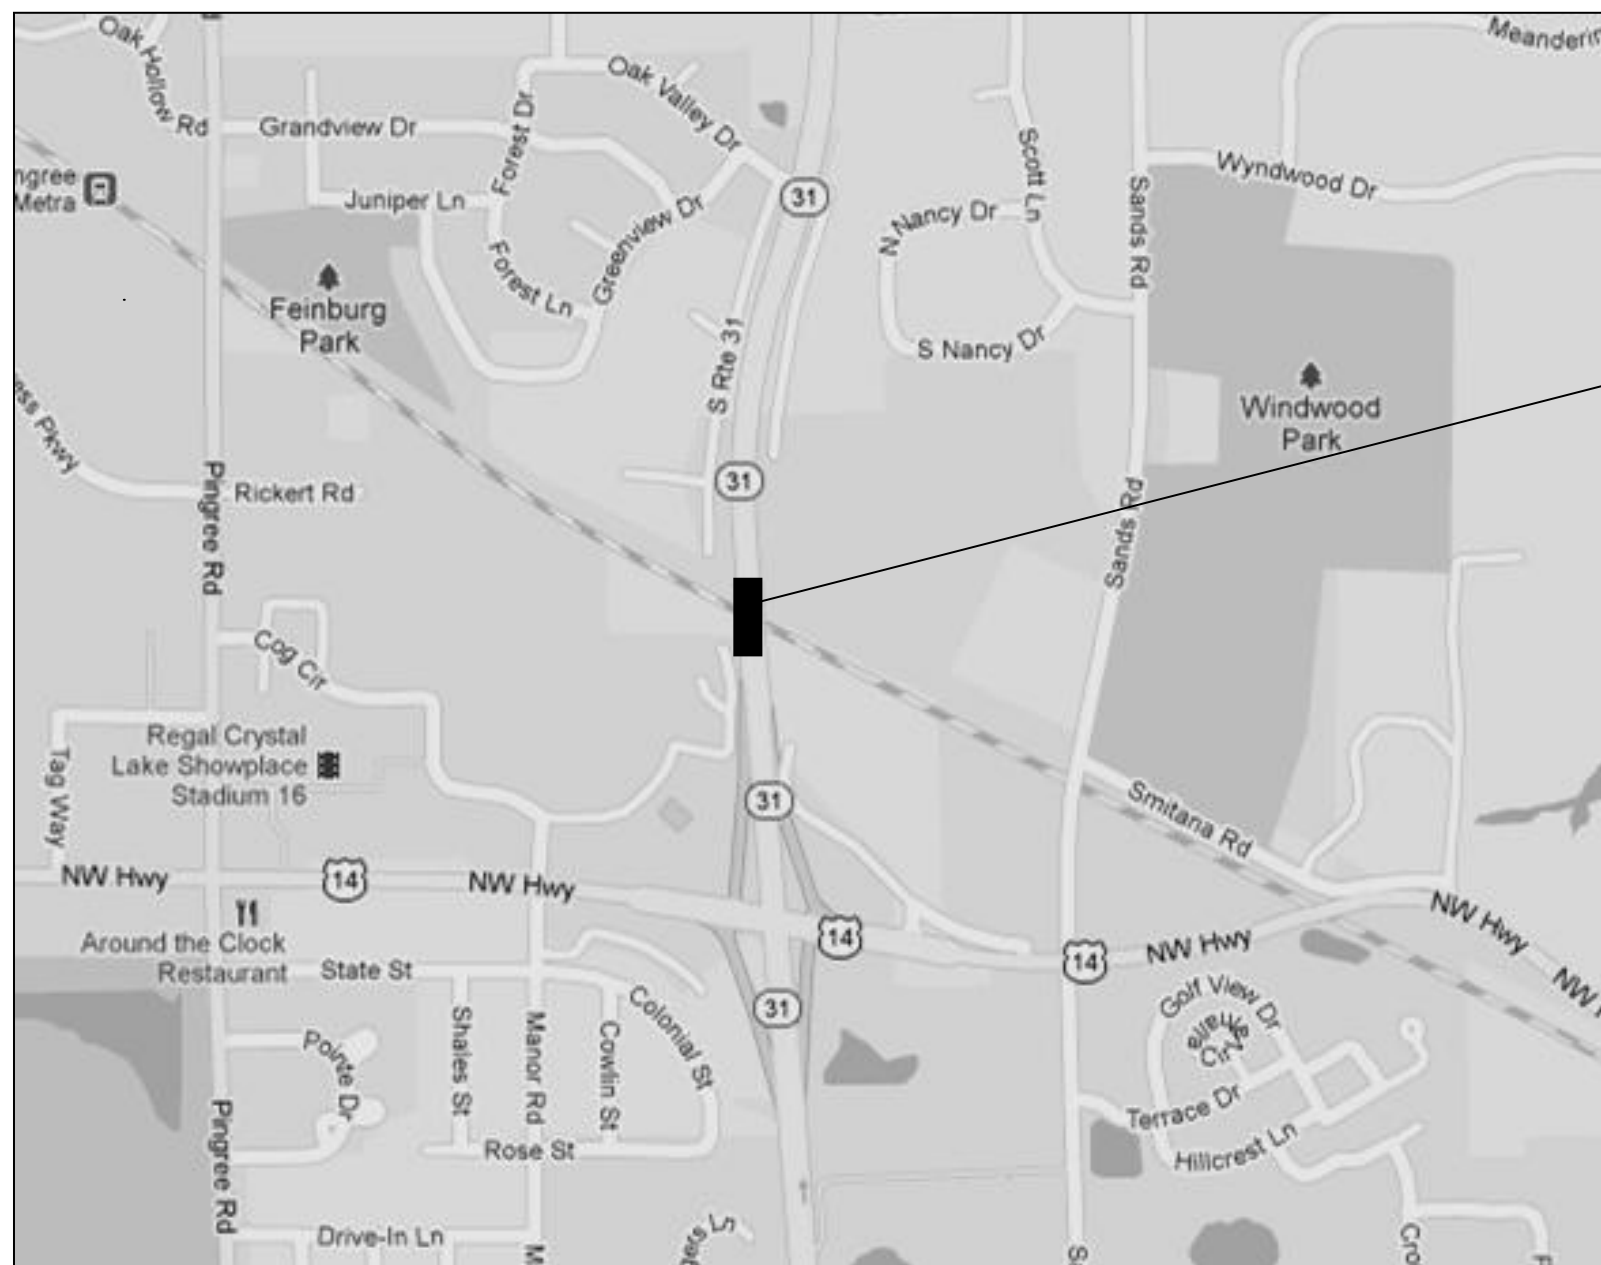

LOCATION 17: SN 056-0040  
IL 31 OVER RAILROAD IN  
CITY OF CRYSTAL LAKE



ALGONQUIN TOWNSHIP

TRAFFIC DATA

IL 31  
2009 ADT =33500  
POSTED SPEED LIMIT =40 MPH

ILLINOIS DEPARTMENT OF  
TRANSPORTATION

LOCATION MAP  
LOCATION 17