


ROUTE VARIOUS	SECTION 2011-227-1	COUNTY MCHENRY	TOTAL SHEETS 53	SHEET NUMBER 20
------------------	-----------------------	-------------------	--------------------	--------------------


CONTRACT NO. 60R91

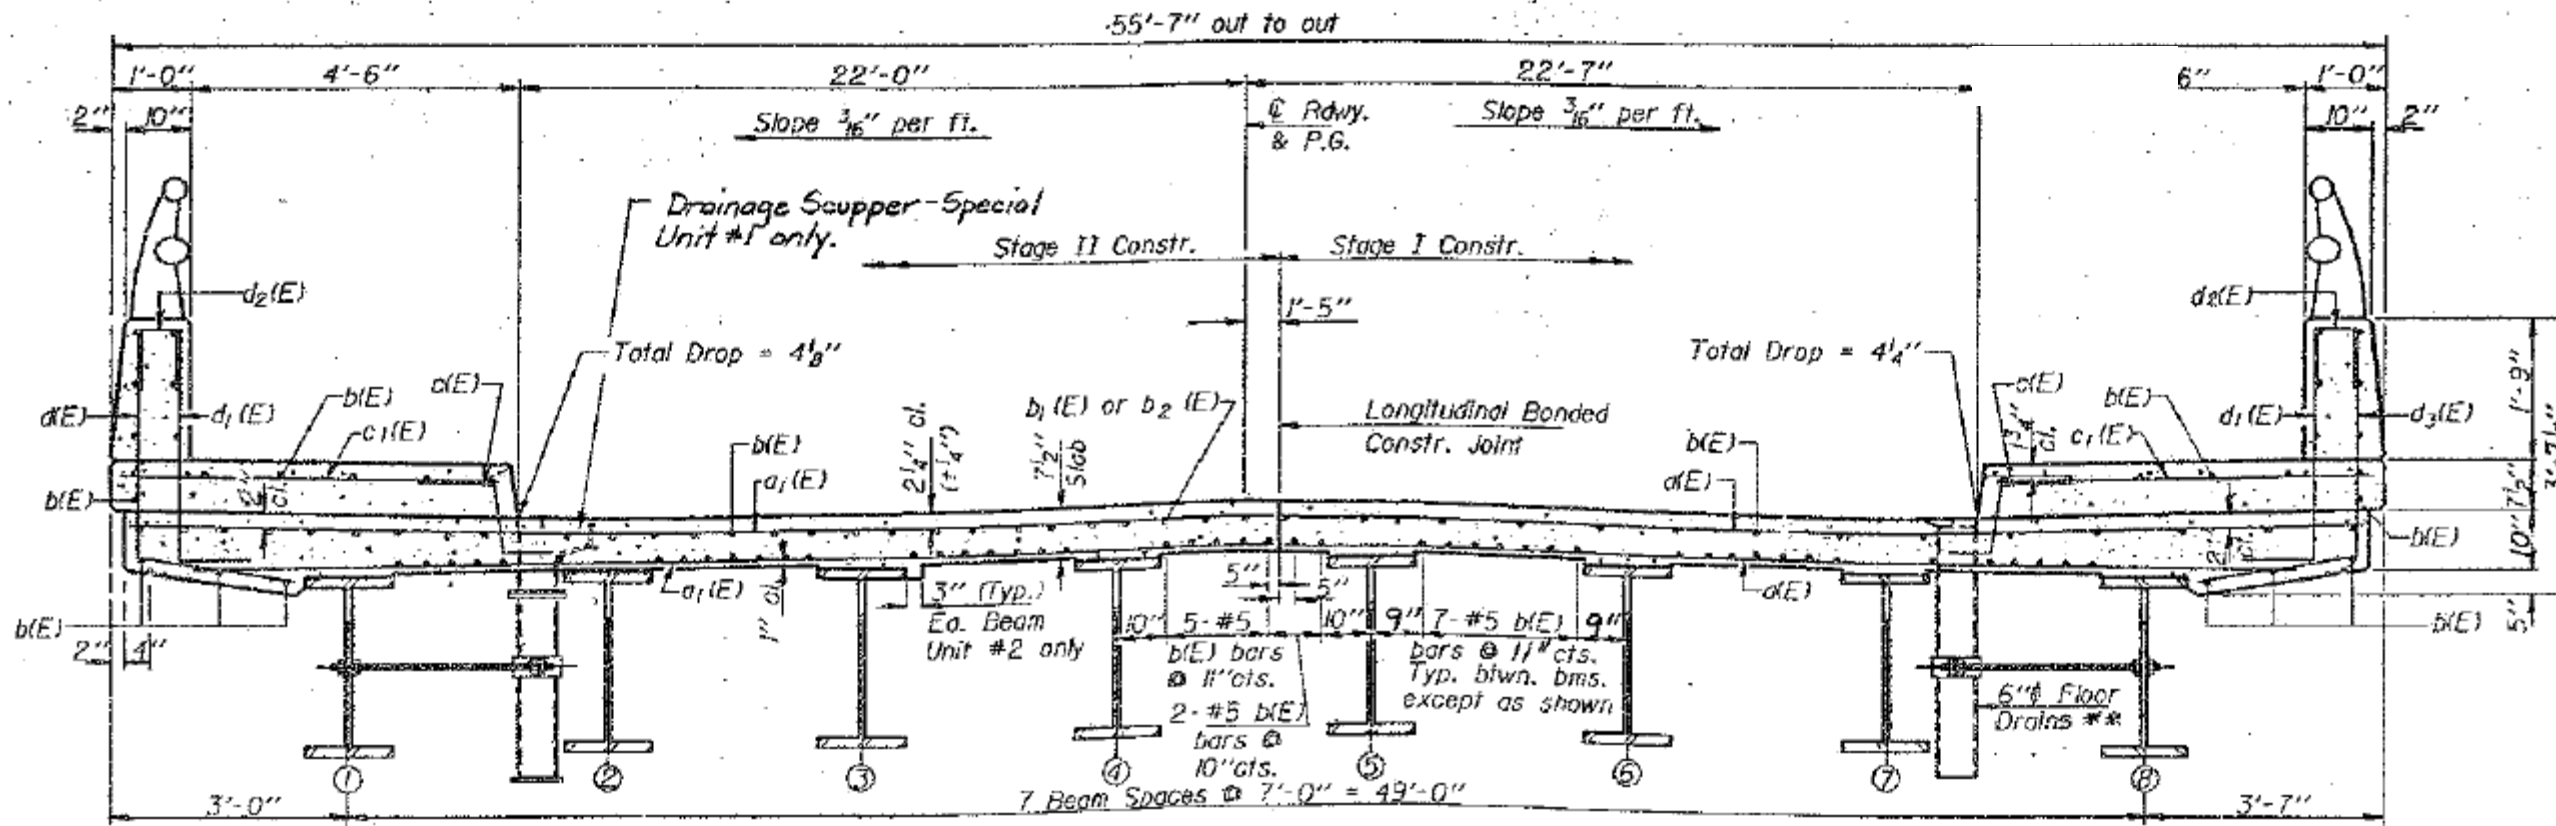

**CROSS SECTION**  
(Looking South)

Near Midspan

\*\* Units #2 & #3 only. See sheet #17 for Floor Drain Details.

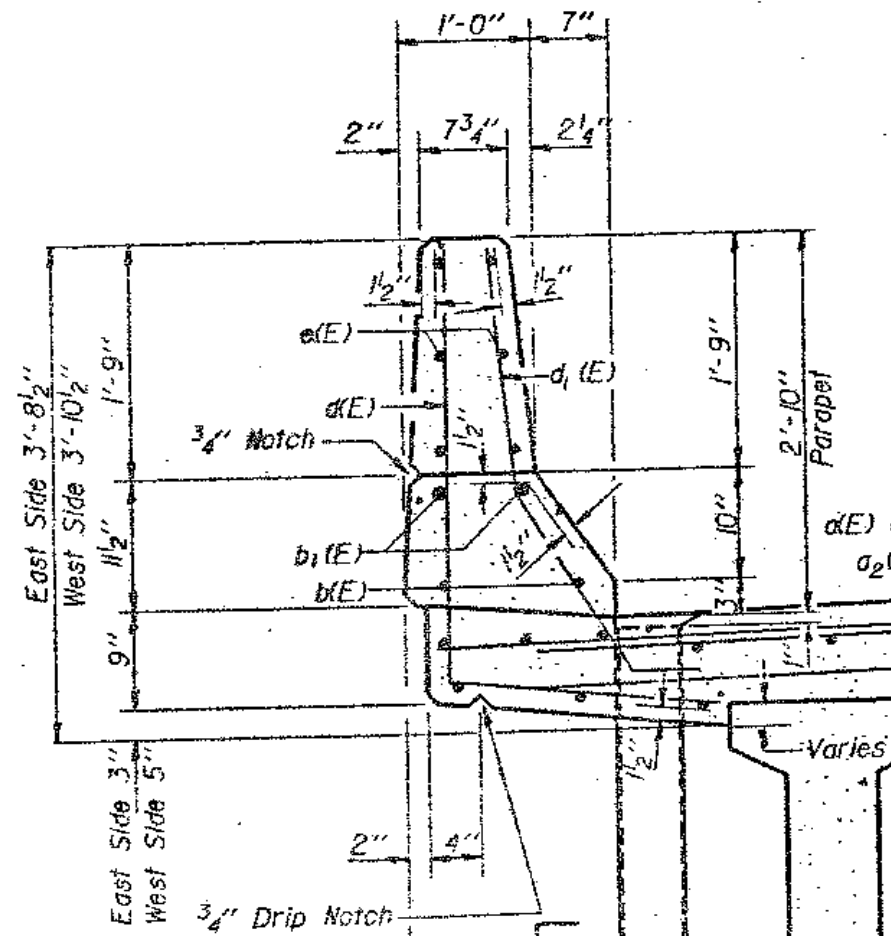

**PARAPET DETAIL**

**FOR INFORMATION ONLY**

ILLINOIS DEPARTMENT OF  
TRANSPORTATION

EXISTING PLAN & CROSS SECTION  
LOCATION 1 (SN 056-0007)  
US 14 OVER RR AND MCCOBB ST  
SHEET 4 OF 4